


F.A.P. RTE.	SECTION	COUNTY	TOTAL SHEETS	SHEET NO.
326	(SCS,13C,108,109)R	KENDALL	931	885
STA. 189+677.000 TO STA. 189+690.000				
FED. ROAD DIST. NO.		ILLINOIS FED. AID PROJECT		

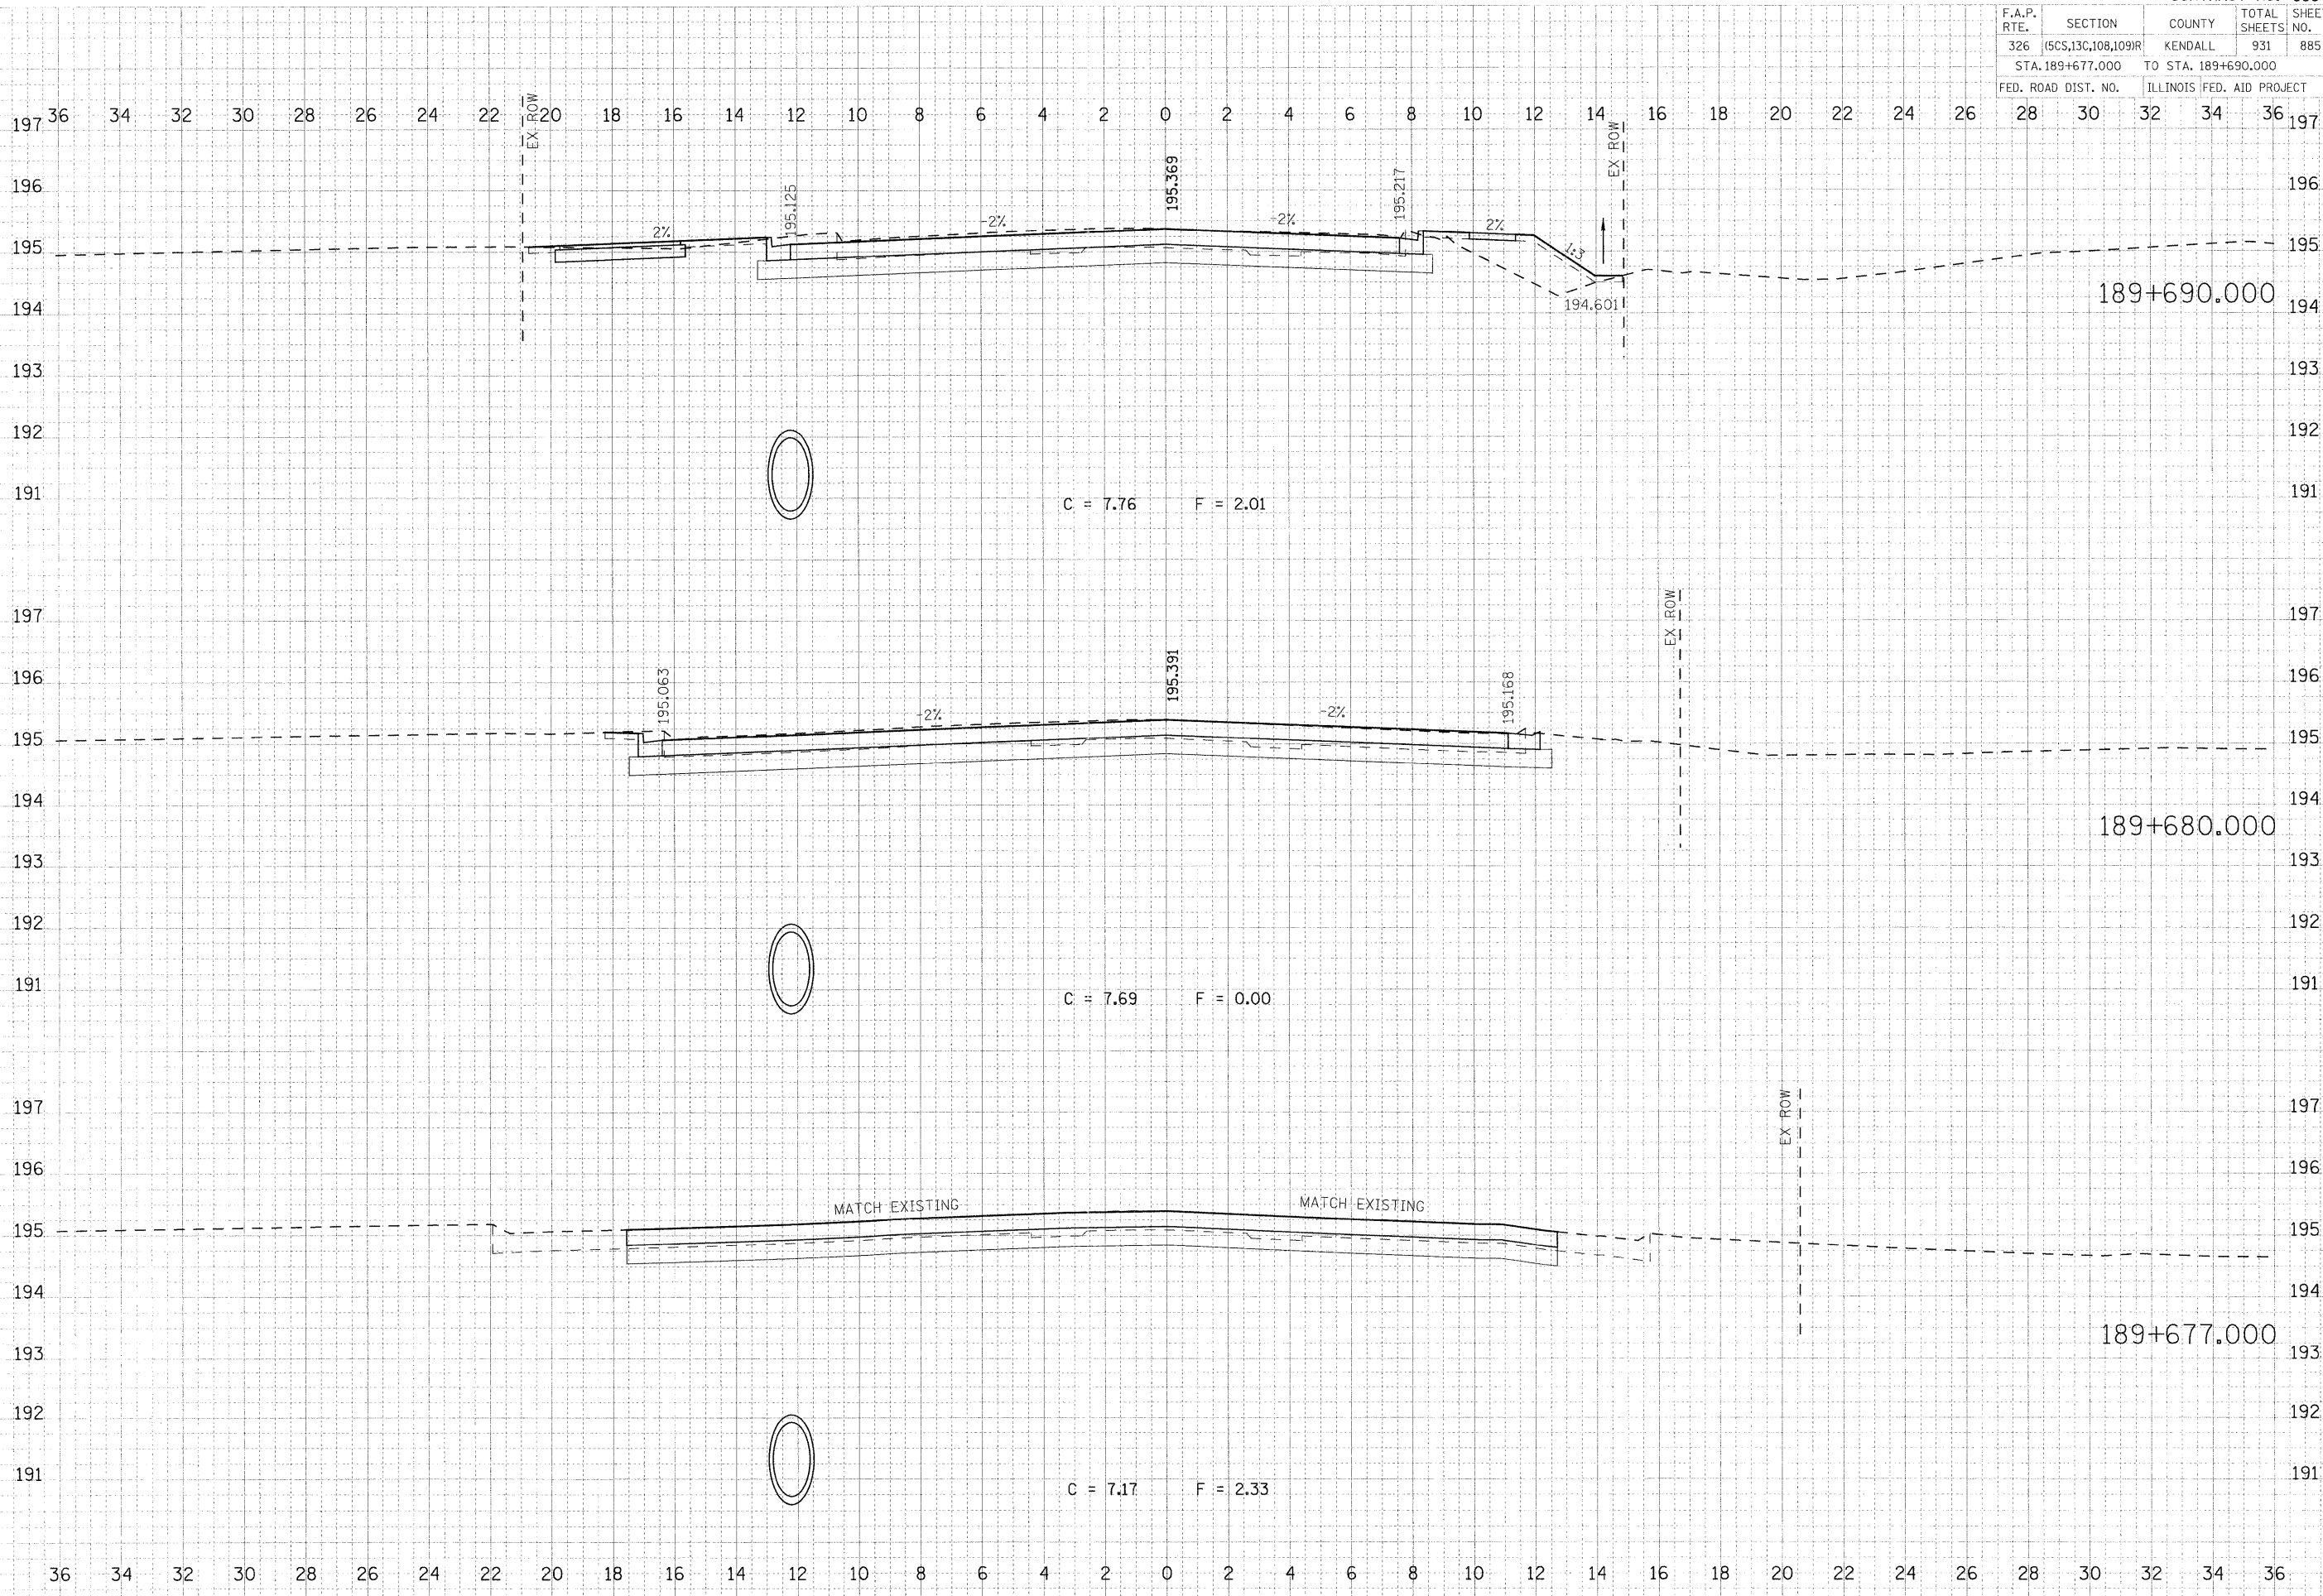

C = 7.76 F = 2.01

C = 7.69 F = 0.00

C = 7.17 F = 2.33

MATCH EXISTING

MATCH EXISTING

DATE	BY	DESCRIPTION
		FINAL SURVEY
		PLATTEN
		NOTE BOOK
		AREAS
		REVISIONS

DATE	BY	DESCRIPTION
		ORIGINAL SURVEY
		PLATTEN
		NOTE BOOK
		AREAS
		REVISIONS

PLOT DATE = 07/26/2011  
 FILE NAME = 885-90644-11AF\_US34.dgn  
 PLOT SCALE = 0.1000 in / MM  
 USER NAME = JUSERDESCR