


F.A.P. RTE.	SECTION	COUNTY	TOTAL SHEETS NO.
326	(5CS,13C,108,109)R	KENDALL	931 887
STA. 189+730.000		TO STA. 189+750.000	
FED. ROAD DIST. NO.		ILLINOIS FED. AID PROJECT	

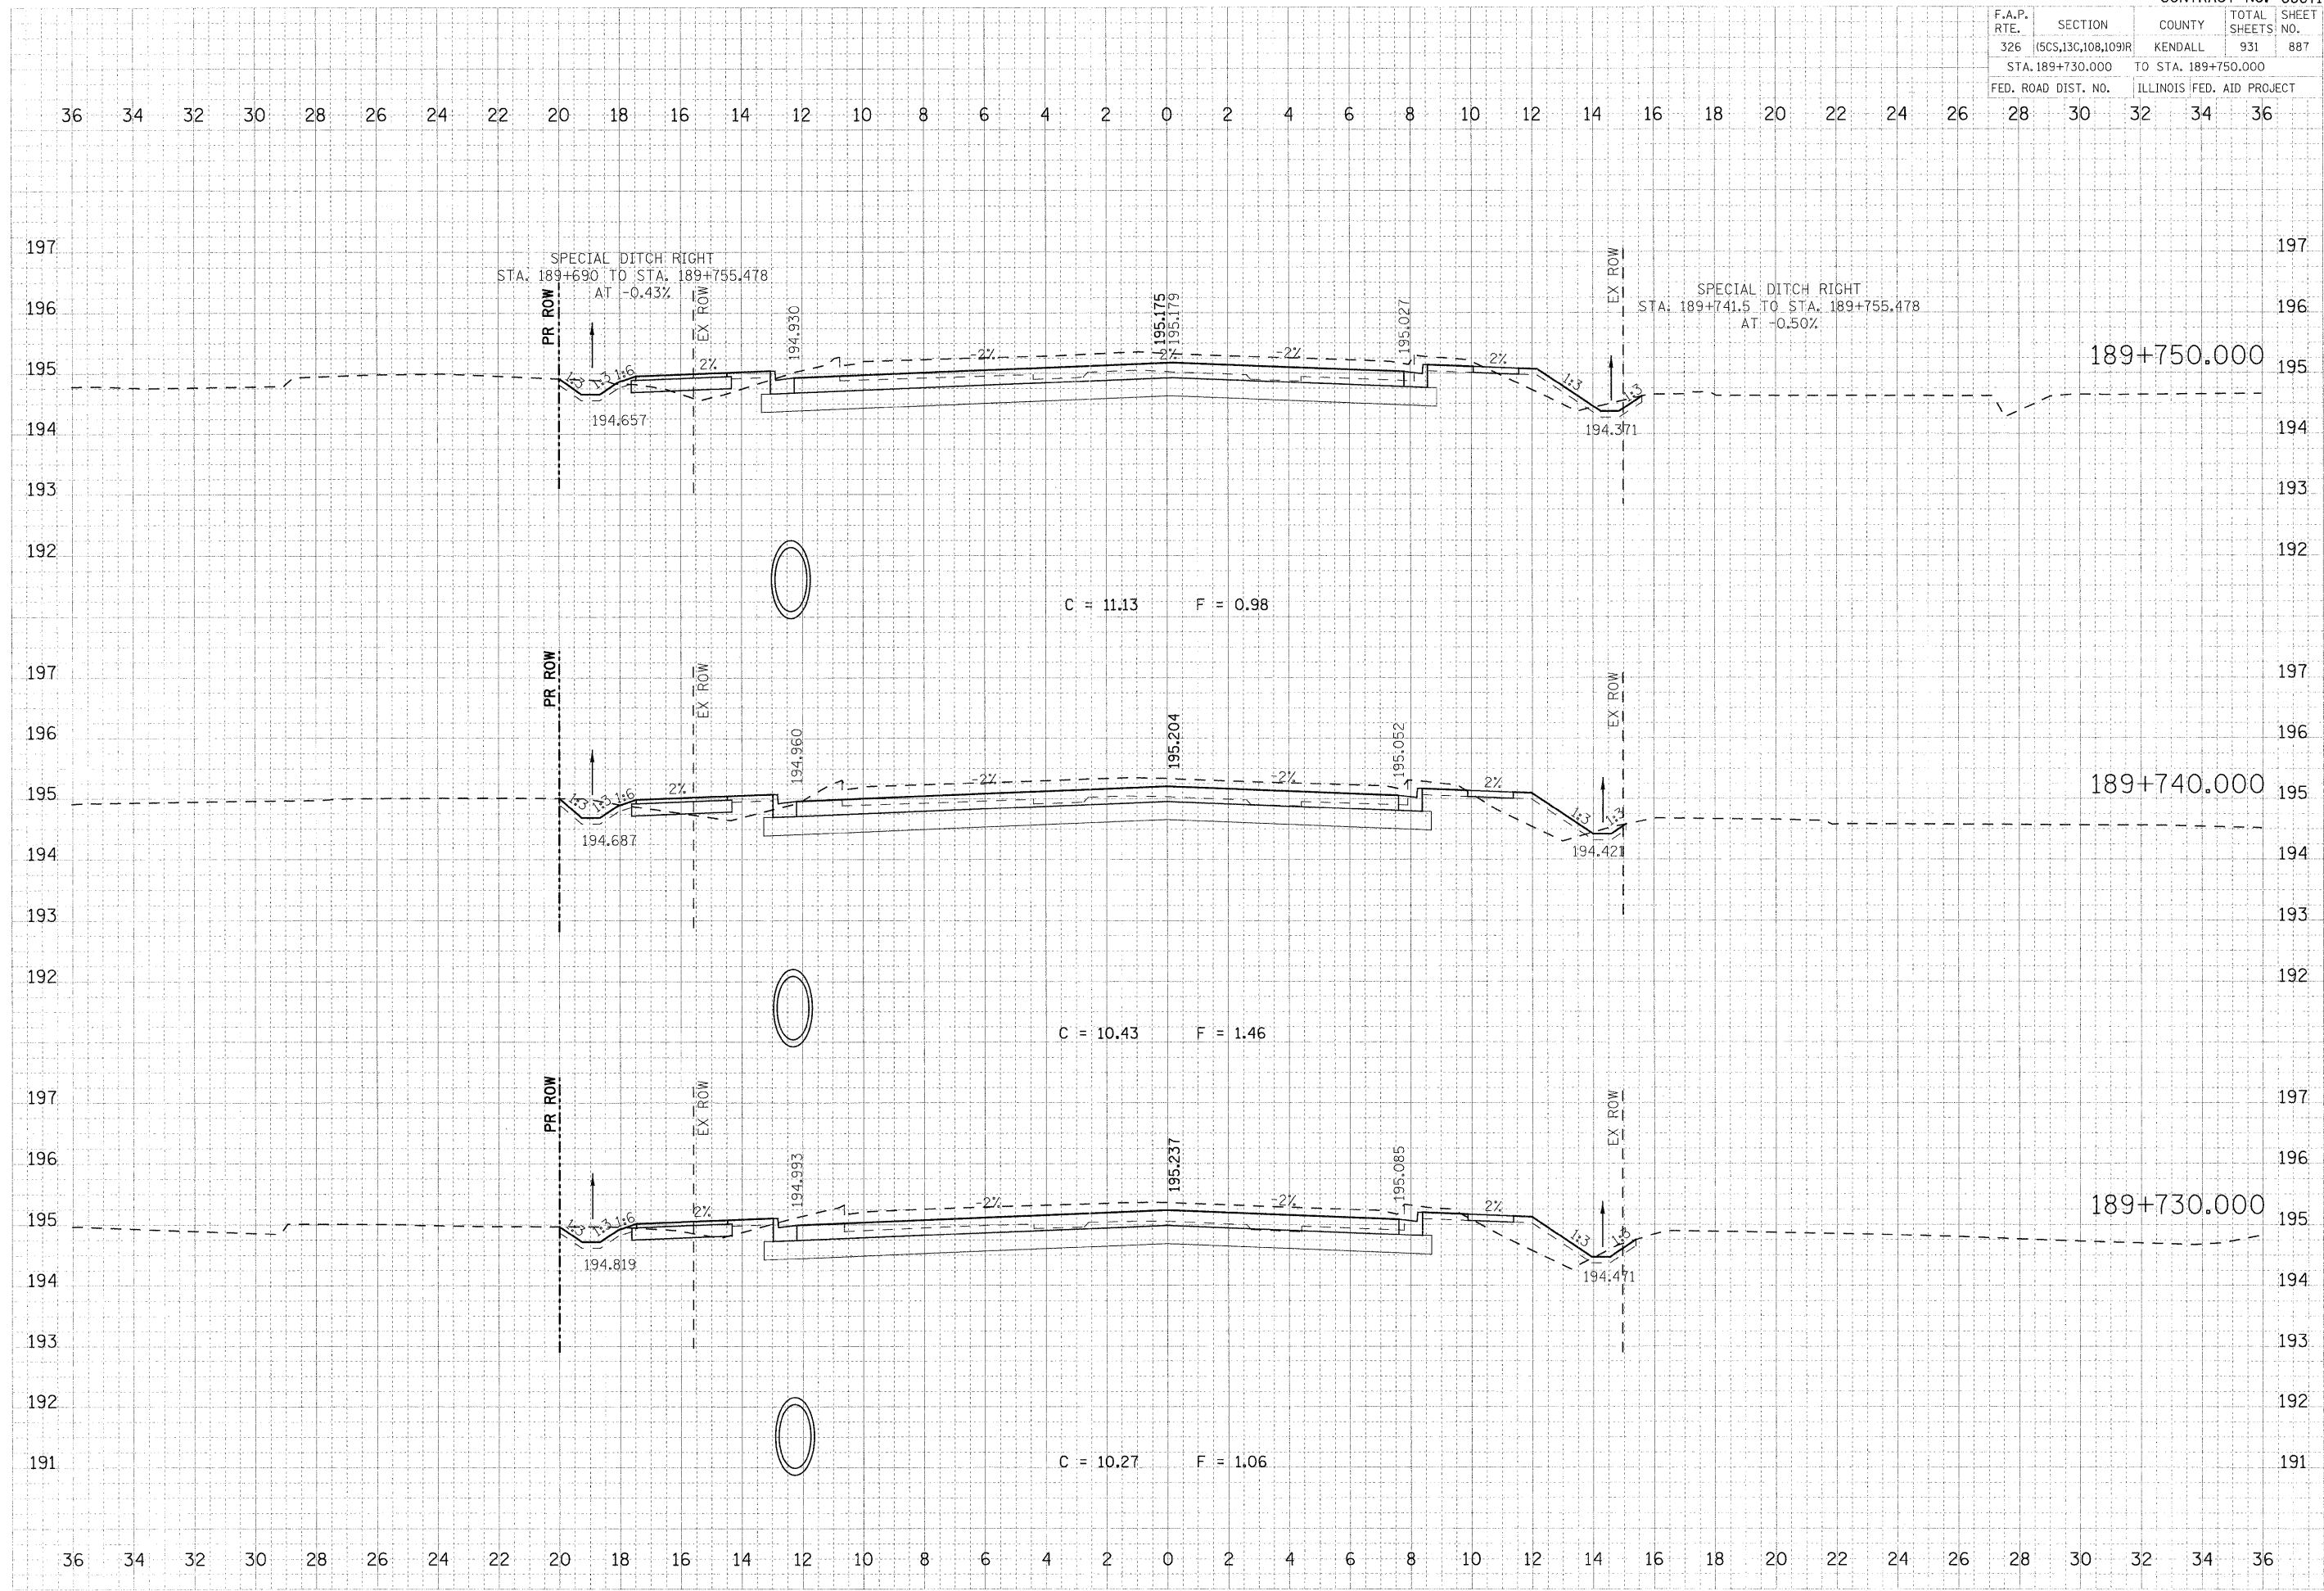

FINAL SURVEY	DATE
DATE	
BY	
REVISION	
NO.	
DESCRIPTION	

ORIGINAL SURVEY	DATE
DATE	
BY	
REVISION	
NO.	
DESCRIPTION	

PLOT DATE = 07/26/2011
 FILE NAME = BMS-9064-PAF_US34.dgn
 PLOT SCALE = 0.1000 in / MM
 USER NAME = JUSERDESCR