


F.A.P. RTE.	SECTION	COUNTY	TOTAL SHEETS NO.	SHEET NO.
326	(5CS,13C,108,109)R	KENDALL	931	888
STA. 189+760.000 TO STA. 189+780.000				
FED. ROAD DIST. NO.		ILLINOIS FED. AID PROJECT		

36 34 32 30 28 26 24 22 20 18 16 14 12 10 8 6 4 2 0 2 4 6 8 10 12 14 16 18 20 22 24 26 28 30 32 34 36

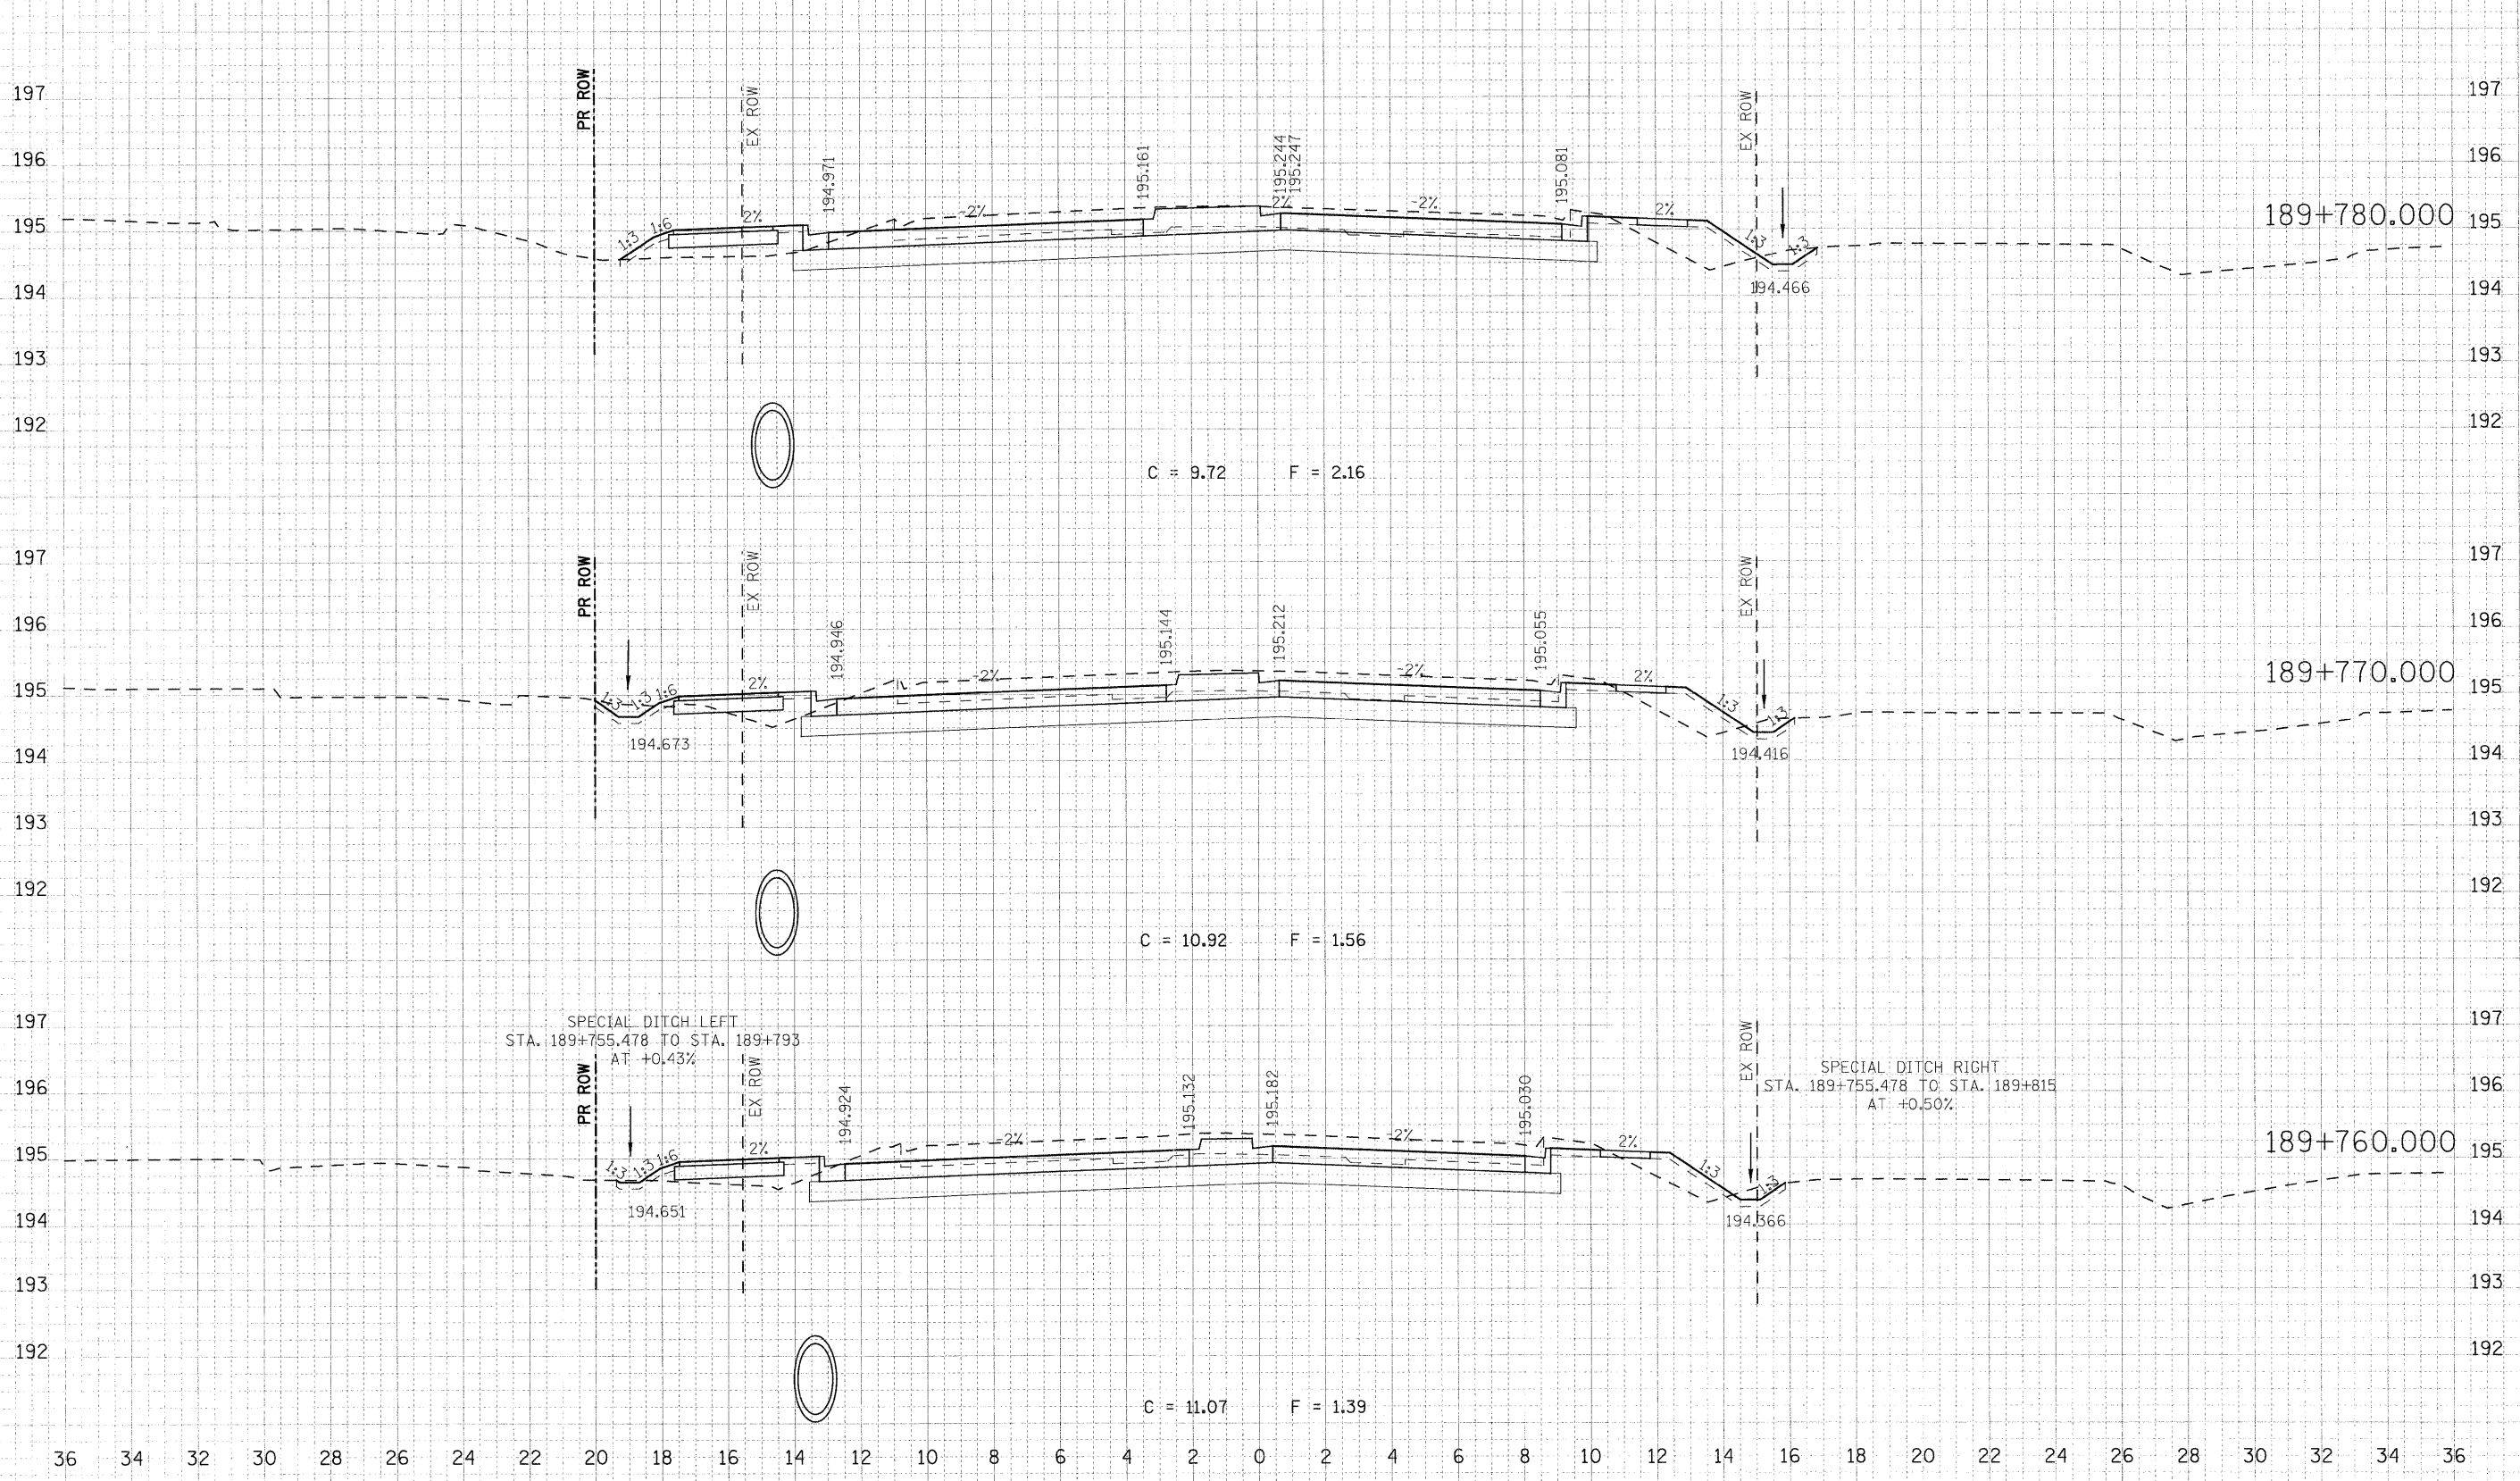

FINAL  
SHEET  
DATE

DATE  
BY  
CHECKED  
DATE

PLOT DATE = 07/26/2011  
FILE NAME = 888-908-11-F\_US34.dgn  
PLOT SCALE = 0.1000 in / mm  
USER NAME = JUSERDESCR