


F.A.P. RTE.	SECTION	COUNTY	TOTAL SHEETS NO.	SHEET NO.
326	(SCS,13C,108,109)R	KENDALL	931	895
STA. 189+914.789		TO STA. 189+930.000		
FED. ROAD DIST. NO.		ILLINOIS FED. AID PROJECT		

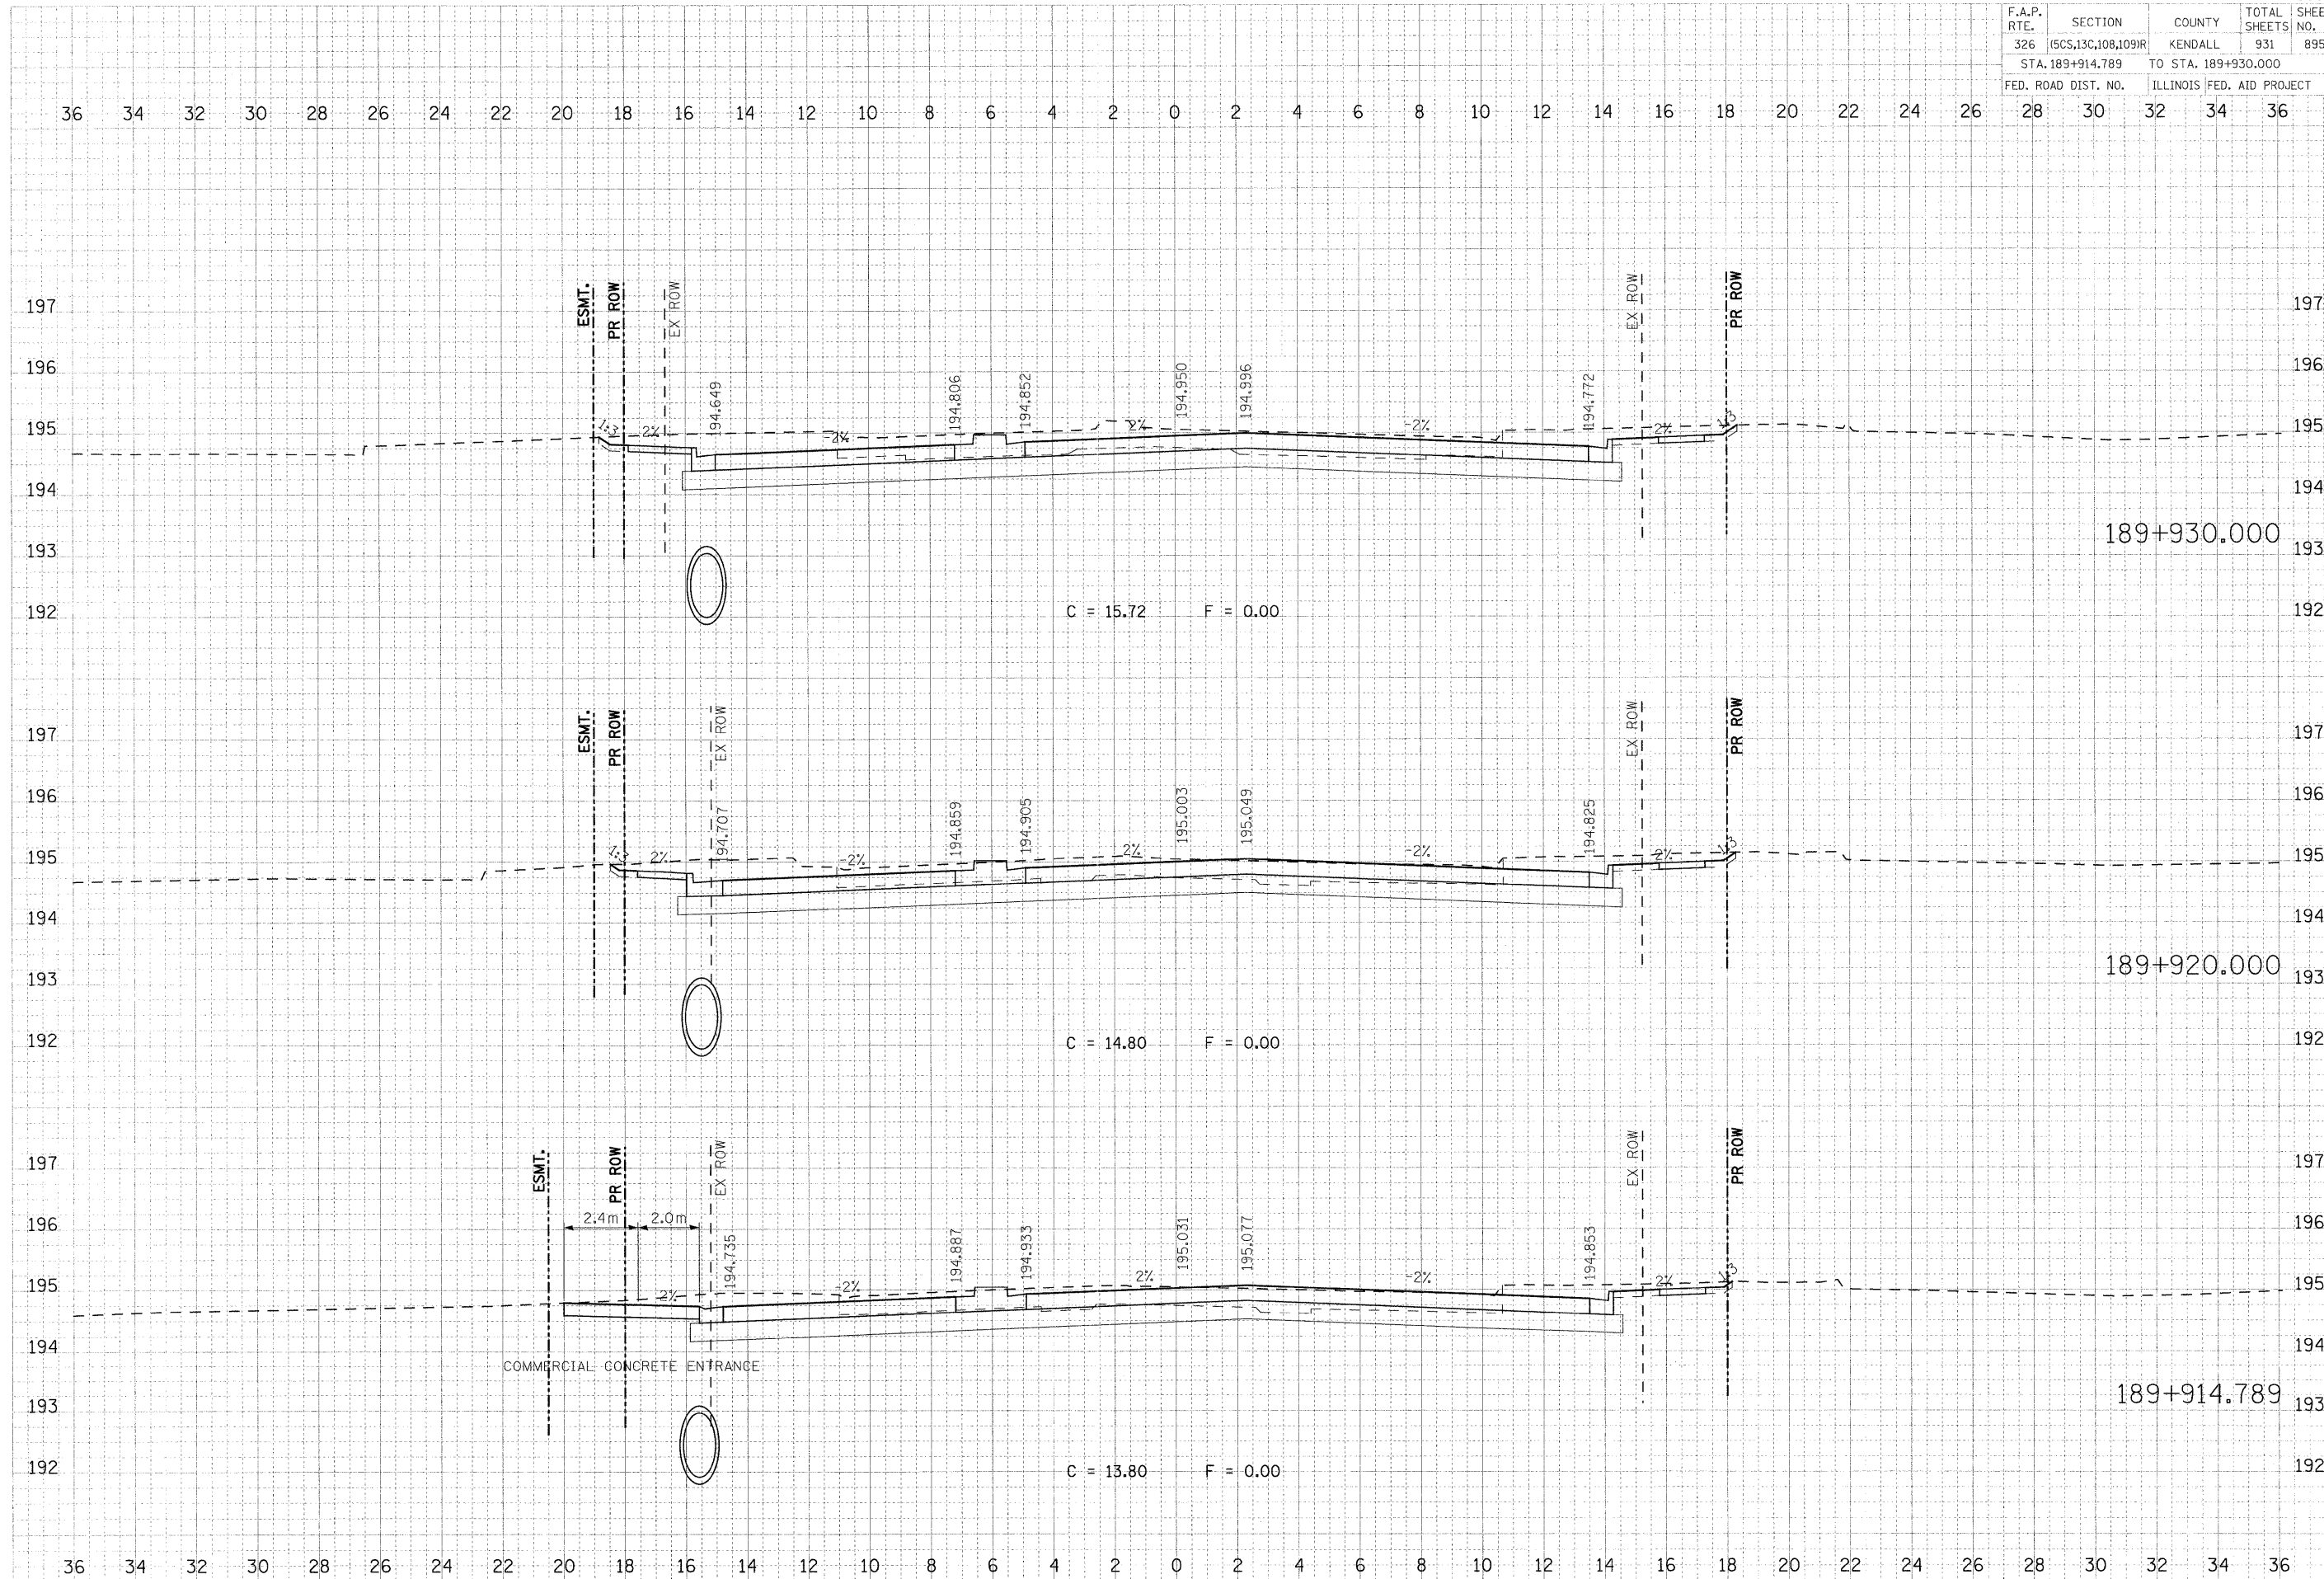

DATE	BY

DATE	BY

PLOT DATE = 07/26/2011
 FILE NAME = 865-908-11-F-US34.dgn
 PLOT SCALE = 1/8" = 1' / MM.
 USER NAME = JUSERDESCR.