


F.A.P. RTE.	SECTION	COUNTY	TOTAL SHEETS	SHEET NO.
326	(5CS,13C,108,109)R	KENDALL	931	896
STA. 189+940.000		TO STA. 189+970.000		
FED. ROAD DIST. NO.		ILLINOIS FED. AID PROJECT		

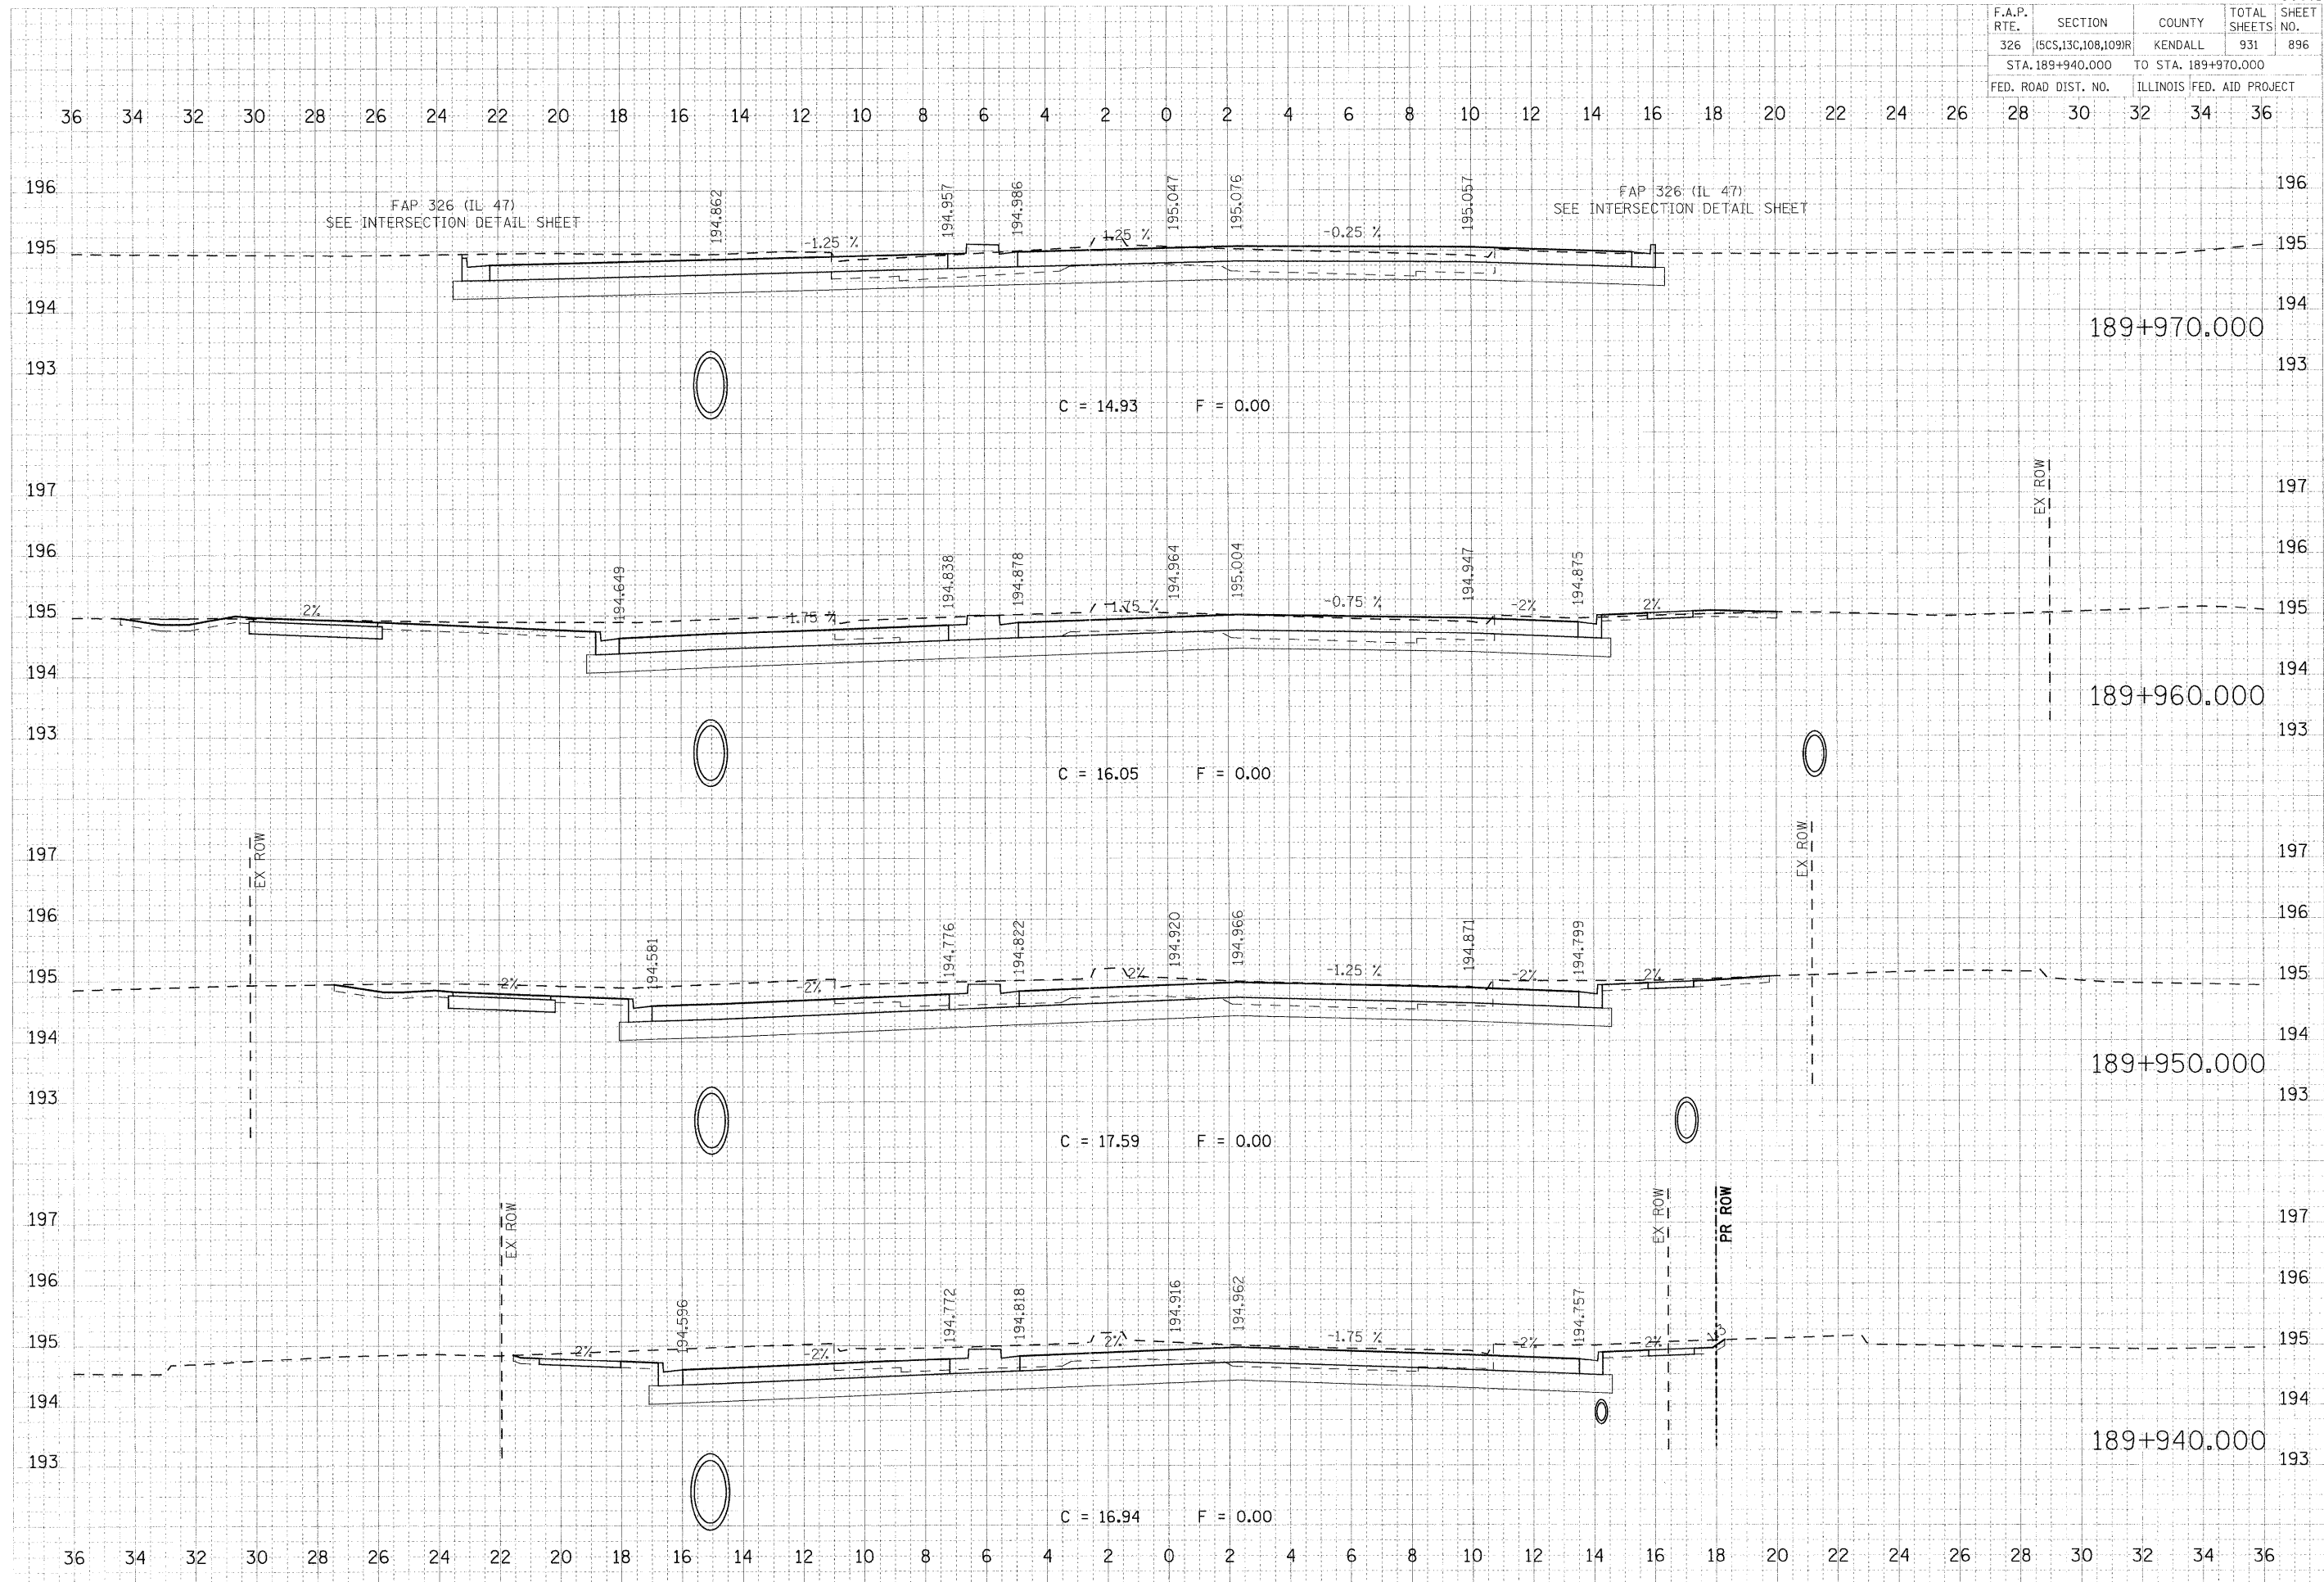

FINAL SURVEY NOTE BOOK NO. _____

PRINCIPAL SURVEYOR DATE

PLOT DATE = 07/26/2011
 FILE NAME = 06262011 AF_US34.dgn
 PLOT SCALE = 0.1000 / MM
 USER NAME = JUSERDESCR