


F.A.P. RTE.	SECTION	COUNTY	TOTAL SHEETS	SHEET NO.
326	(SCS,13C,108,109R)	KENDALL	931	899
STA. 190+100.000 TO STA. 190+130.000				
FED. ROAD DIST. NO.		ILLINOIS FED. AID PROJECT		

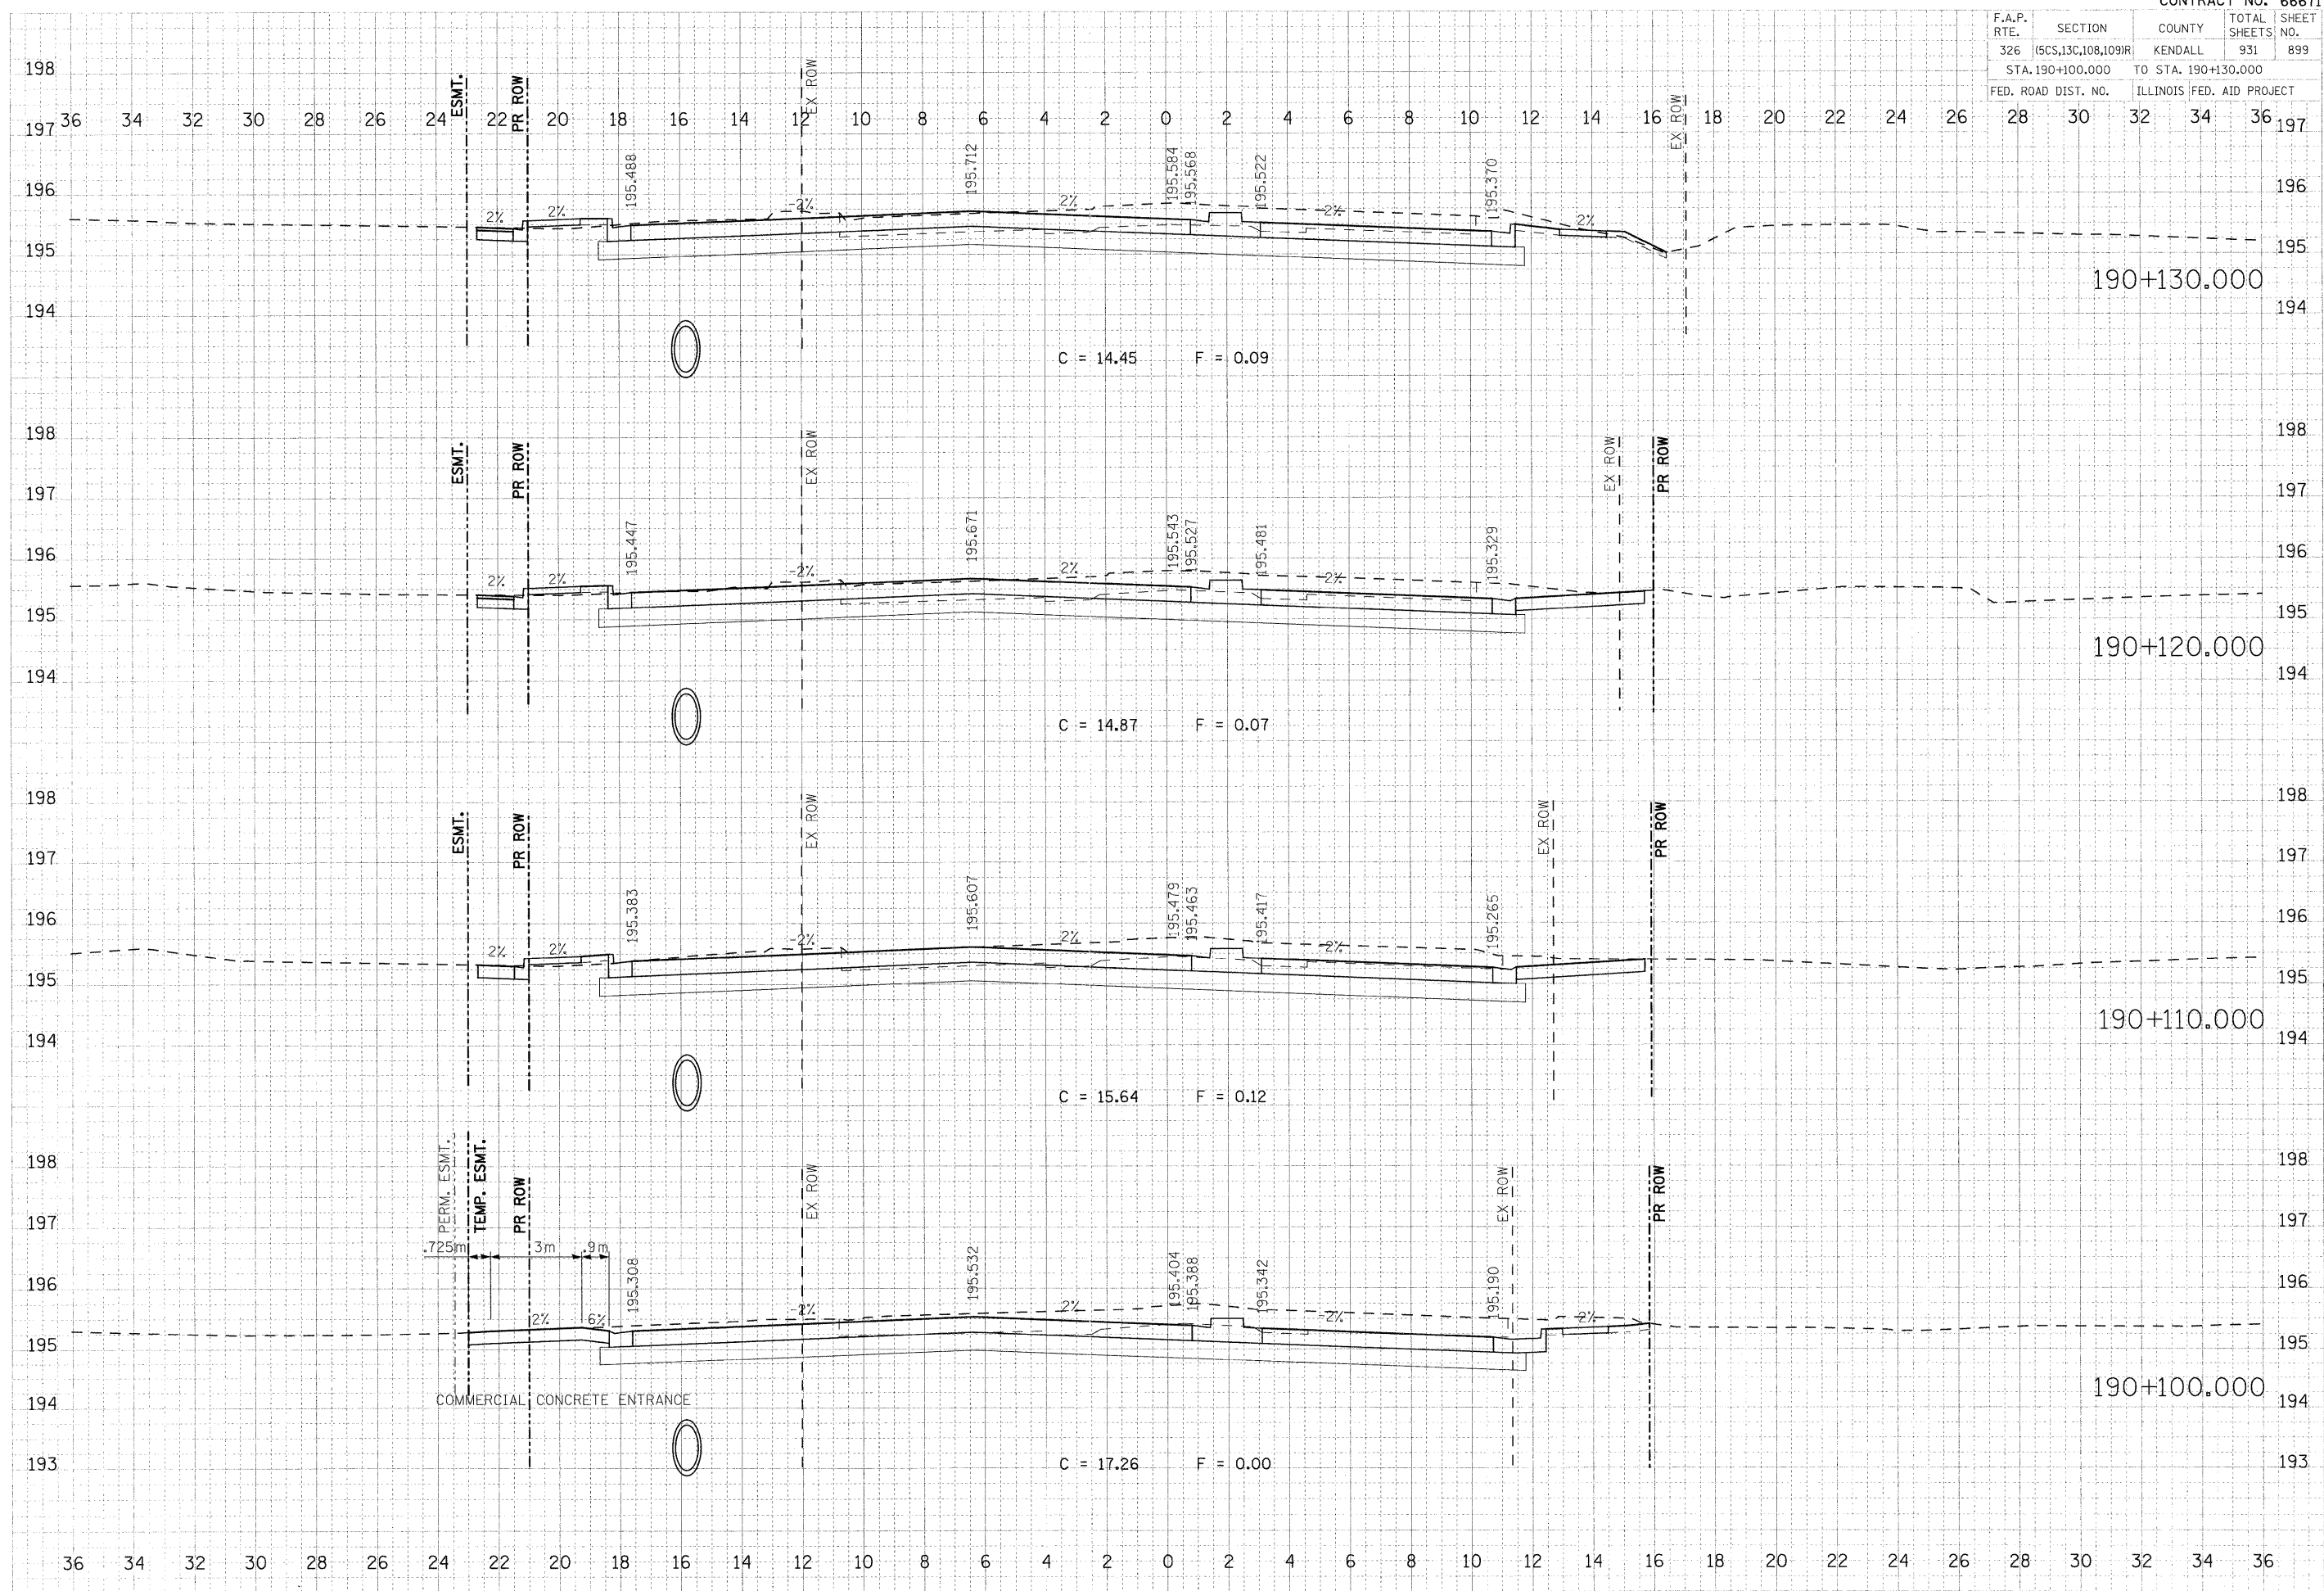

FINAL	DATE
DESIGNED	BY
CHECKED	BY
IN CHARGE	BY
DATE	BY

DATE	BY
DESIGNED	BY
CHECKED	BY
IN CHARGE	BY
DATE	BY

PLOT DATE = 07/26/2011
 FILE NAME = 885-988.dwg
 PLOT SCALE = 1/1000 in / MM
 USER NAME = USERDESCR