


F.A.P. RTE.	SECTION	COUNTY	TOTAL SHEETS	SHEET NO.
326	(5CS,13C,108,109)R	KENDALL	931	906
STA. 190+332.000		TO STA. 190+360.000		
FED. ROAD DIST. NO.		ILLINOIS FED. AID PROJECT		

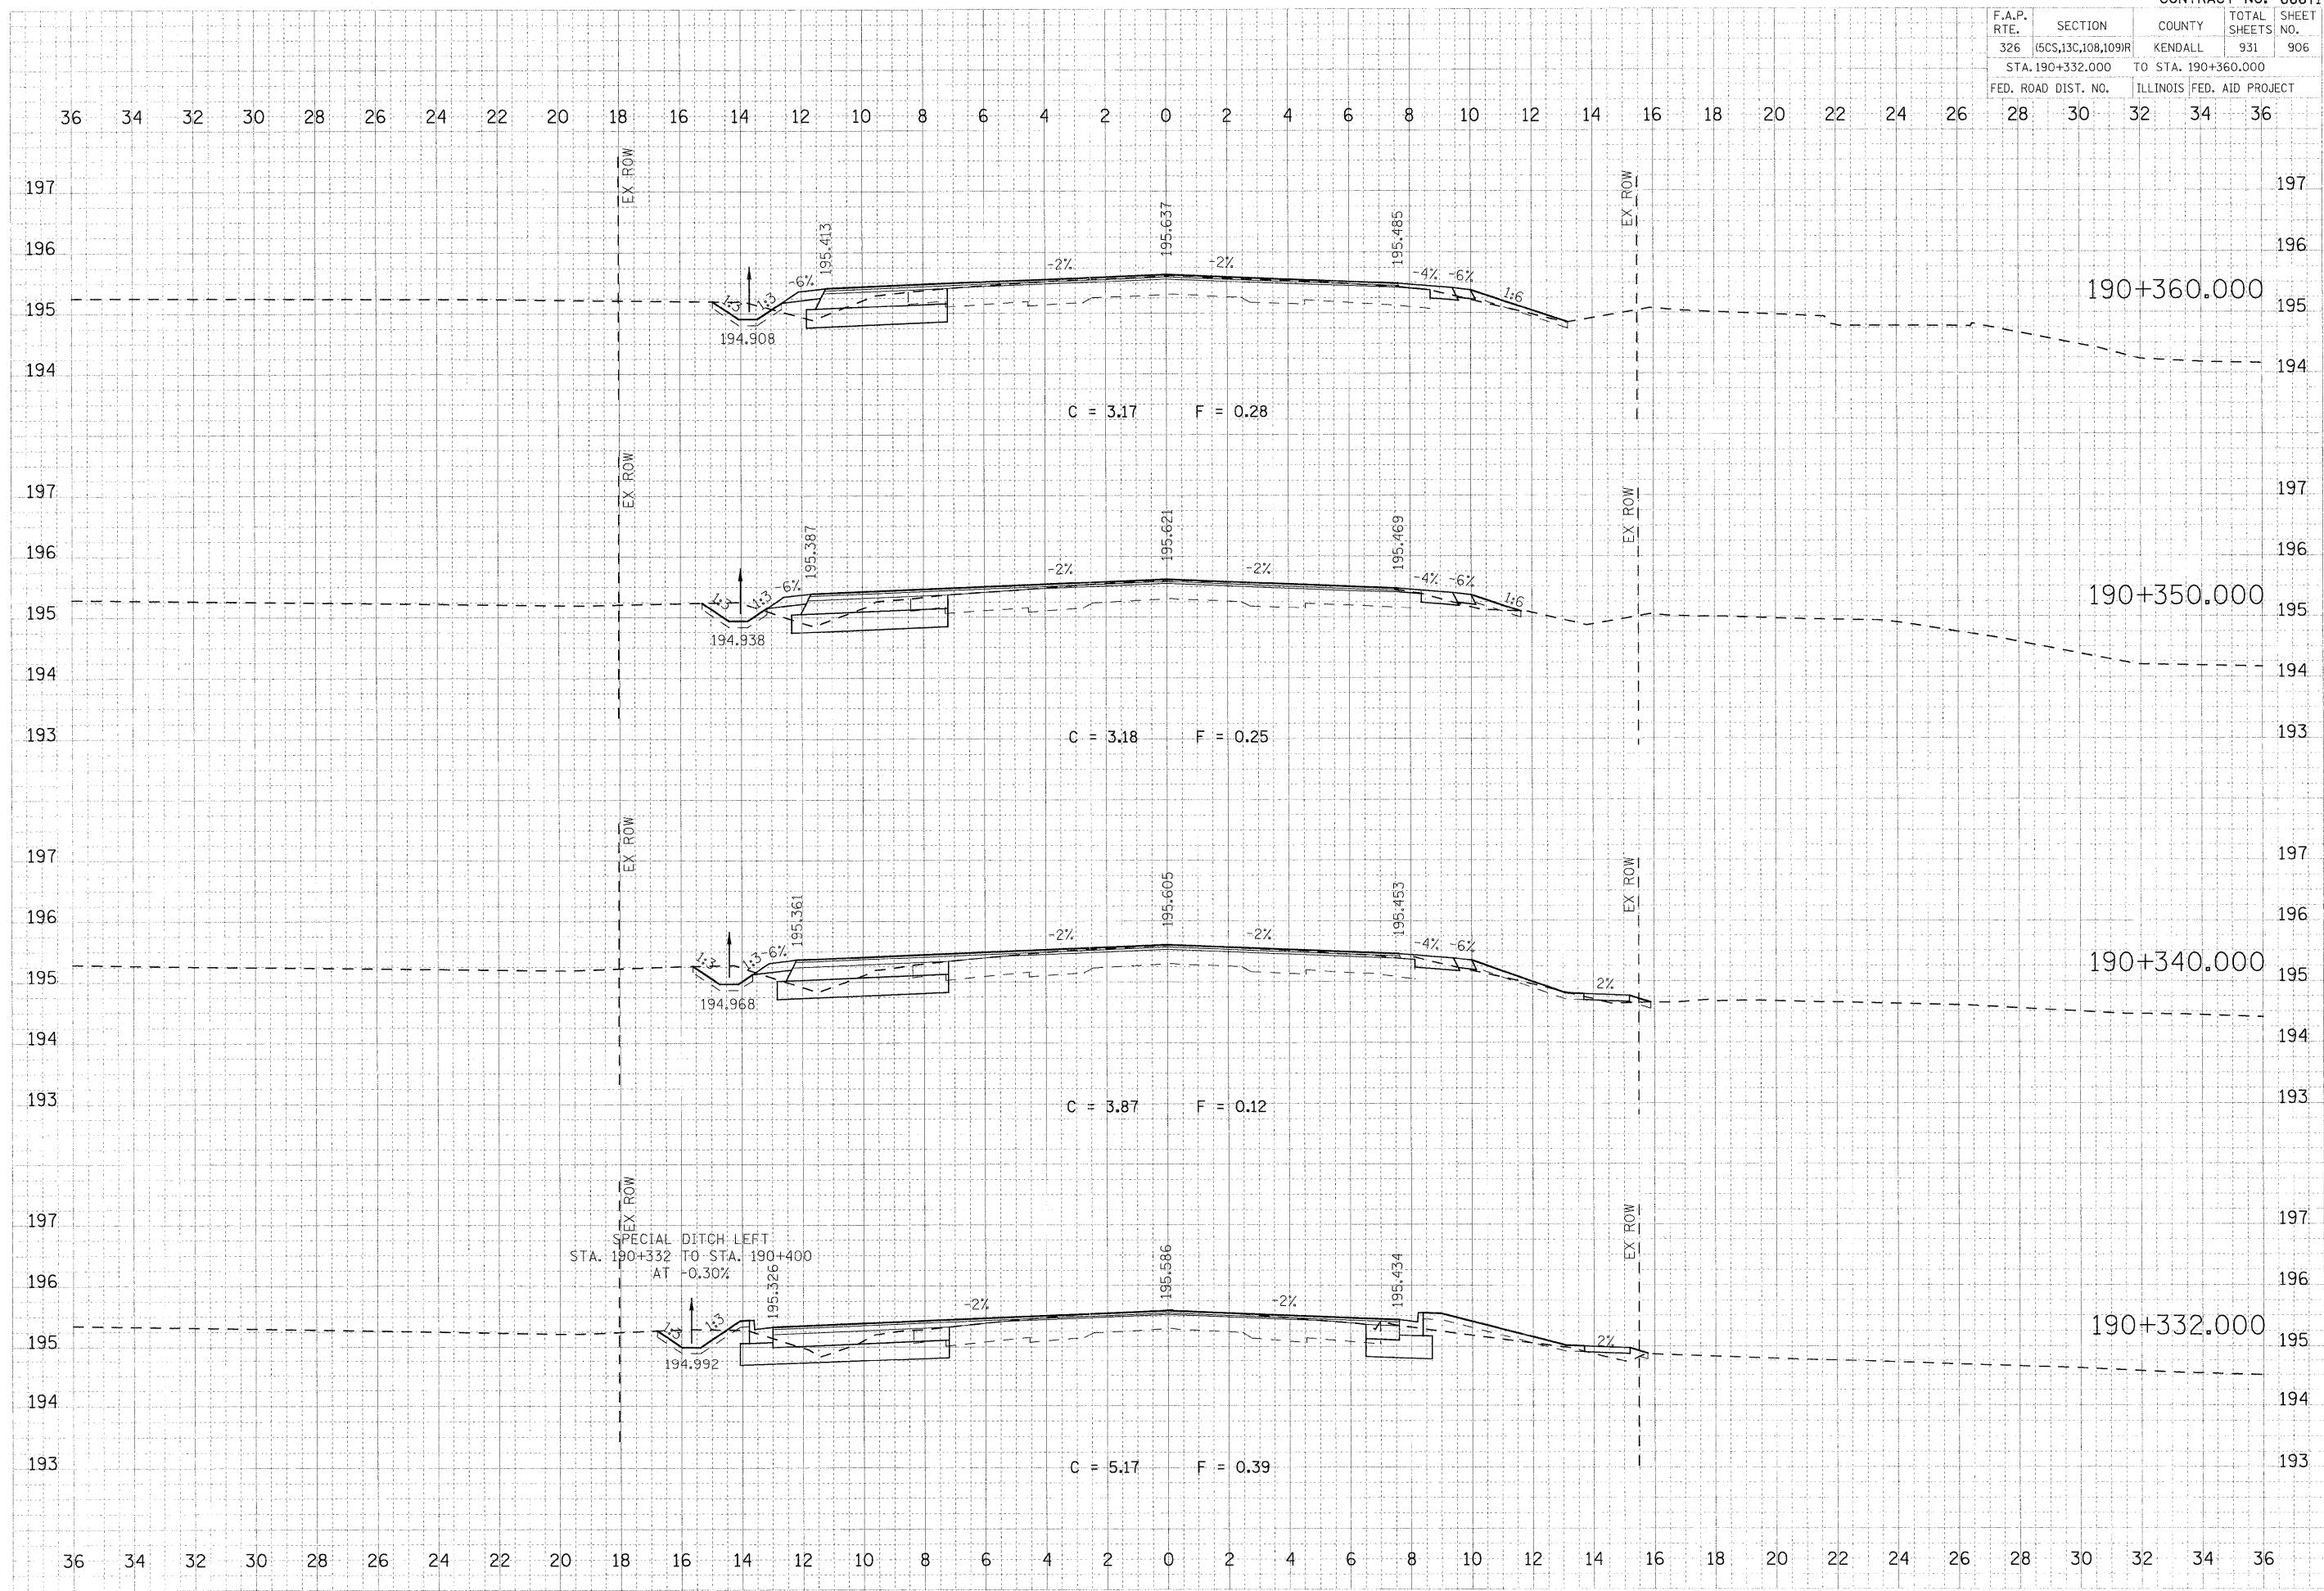

FINAL SURVEYED DATE
 SURVEYED DATE
 NOTE BOOK TEMPLATE
 AREA AREAS CHECKED

ORIGINAL SURVEYED DATE
 SURVEYED DATE
 NOTE BOOK TEMPLATE
 AREA AREAS CHECKED

PLOT DATE = 07/26/2011
 FILE NAME = 845-906-11-F_US34.dgn
 PLOT SCALE = 0.1000 IN / MM
 USER NAME = JUSERDESCR