


F.A.P. RTE.	SECTION	COUNTY	TOTAL SHEETS	SHEET NO.
326	(5CS,13C,108,109)R	KENDALL	931	911
STA. 7+930.000 TO STA. 7+940.000			ILLINOIS FED. AID PROJECT	

36 34 32 30 28 26 24 22 20 18 16 14 12 10 8 6 4 2 0 2 4 6 8 10 12 14 16 18 20 22 24 26 28 30 32 34 36

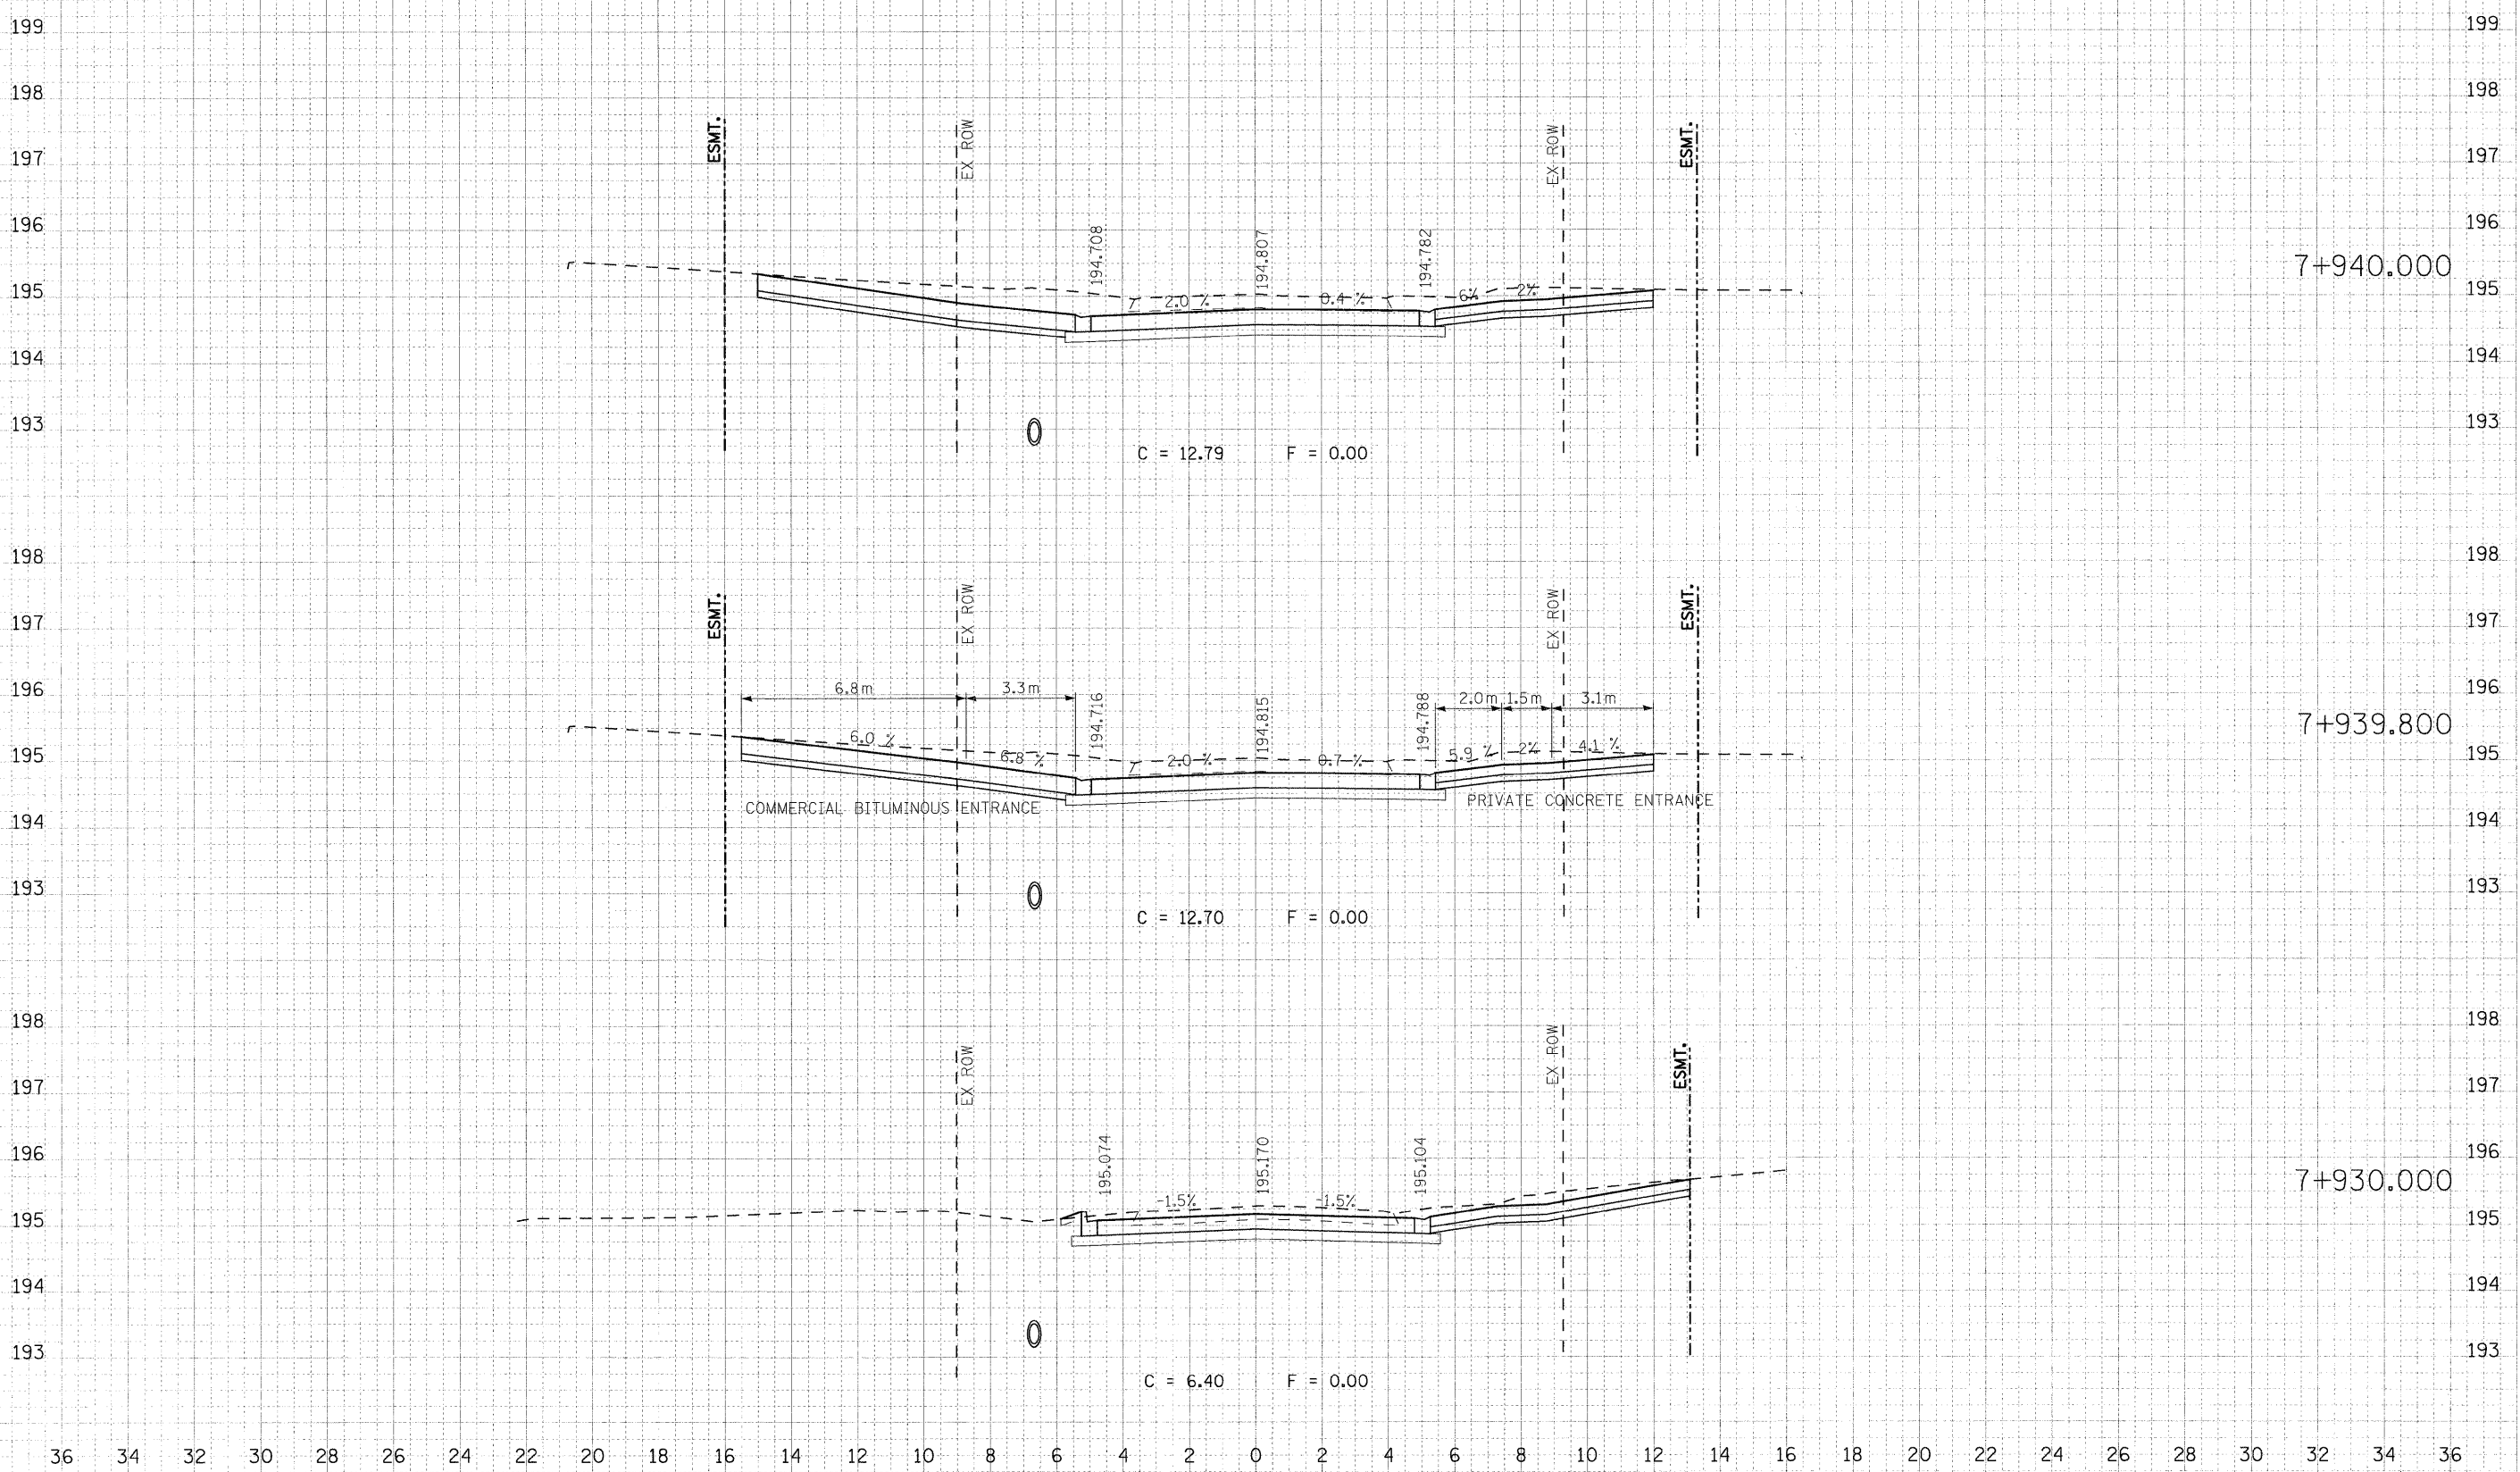

FOR	DATE
FORWARD	
REVISION	
NOTE	
AREA	
CHECKED	

ORIGINAL	DATE
FORWARD	
REVISION	
NOTE	
AREA	
CHECKED	

PLOT DATE = 07/26/2011  
 FILE NAME = 989-318.ahaf.Fov.dgn  
 PLOT SCALE = 0.1000 m / MM.  
 USER NAME = JUSERDESCR.