


F.A.P. RTE.	SECTION	COUNTY	TOTAL SHEETS	SHEET NO.
326	(5CS,13C,108,109)R	KENDALL	902	916
STA. 8+070.000		TO STA. 8+080.000		
FED. ROAD DIST. NO.		ILLINOIS FED. AID PROJECT		

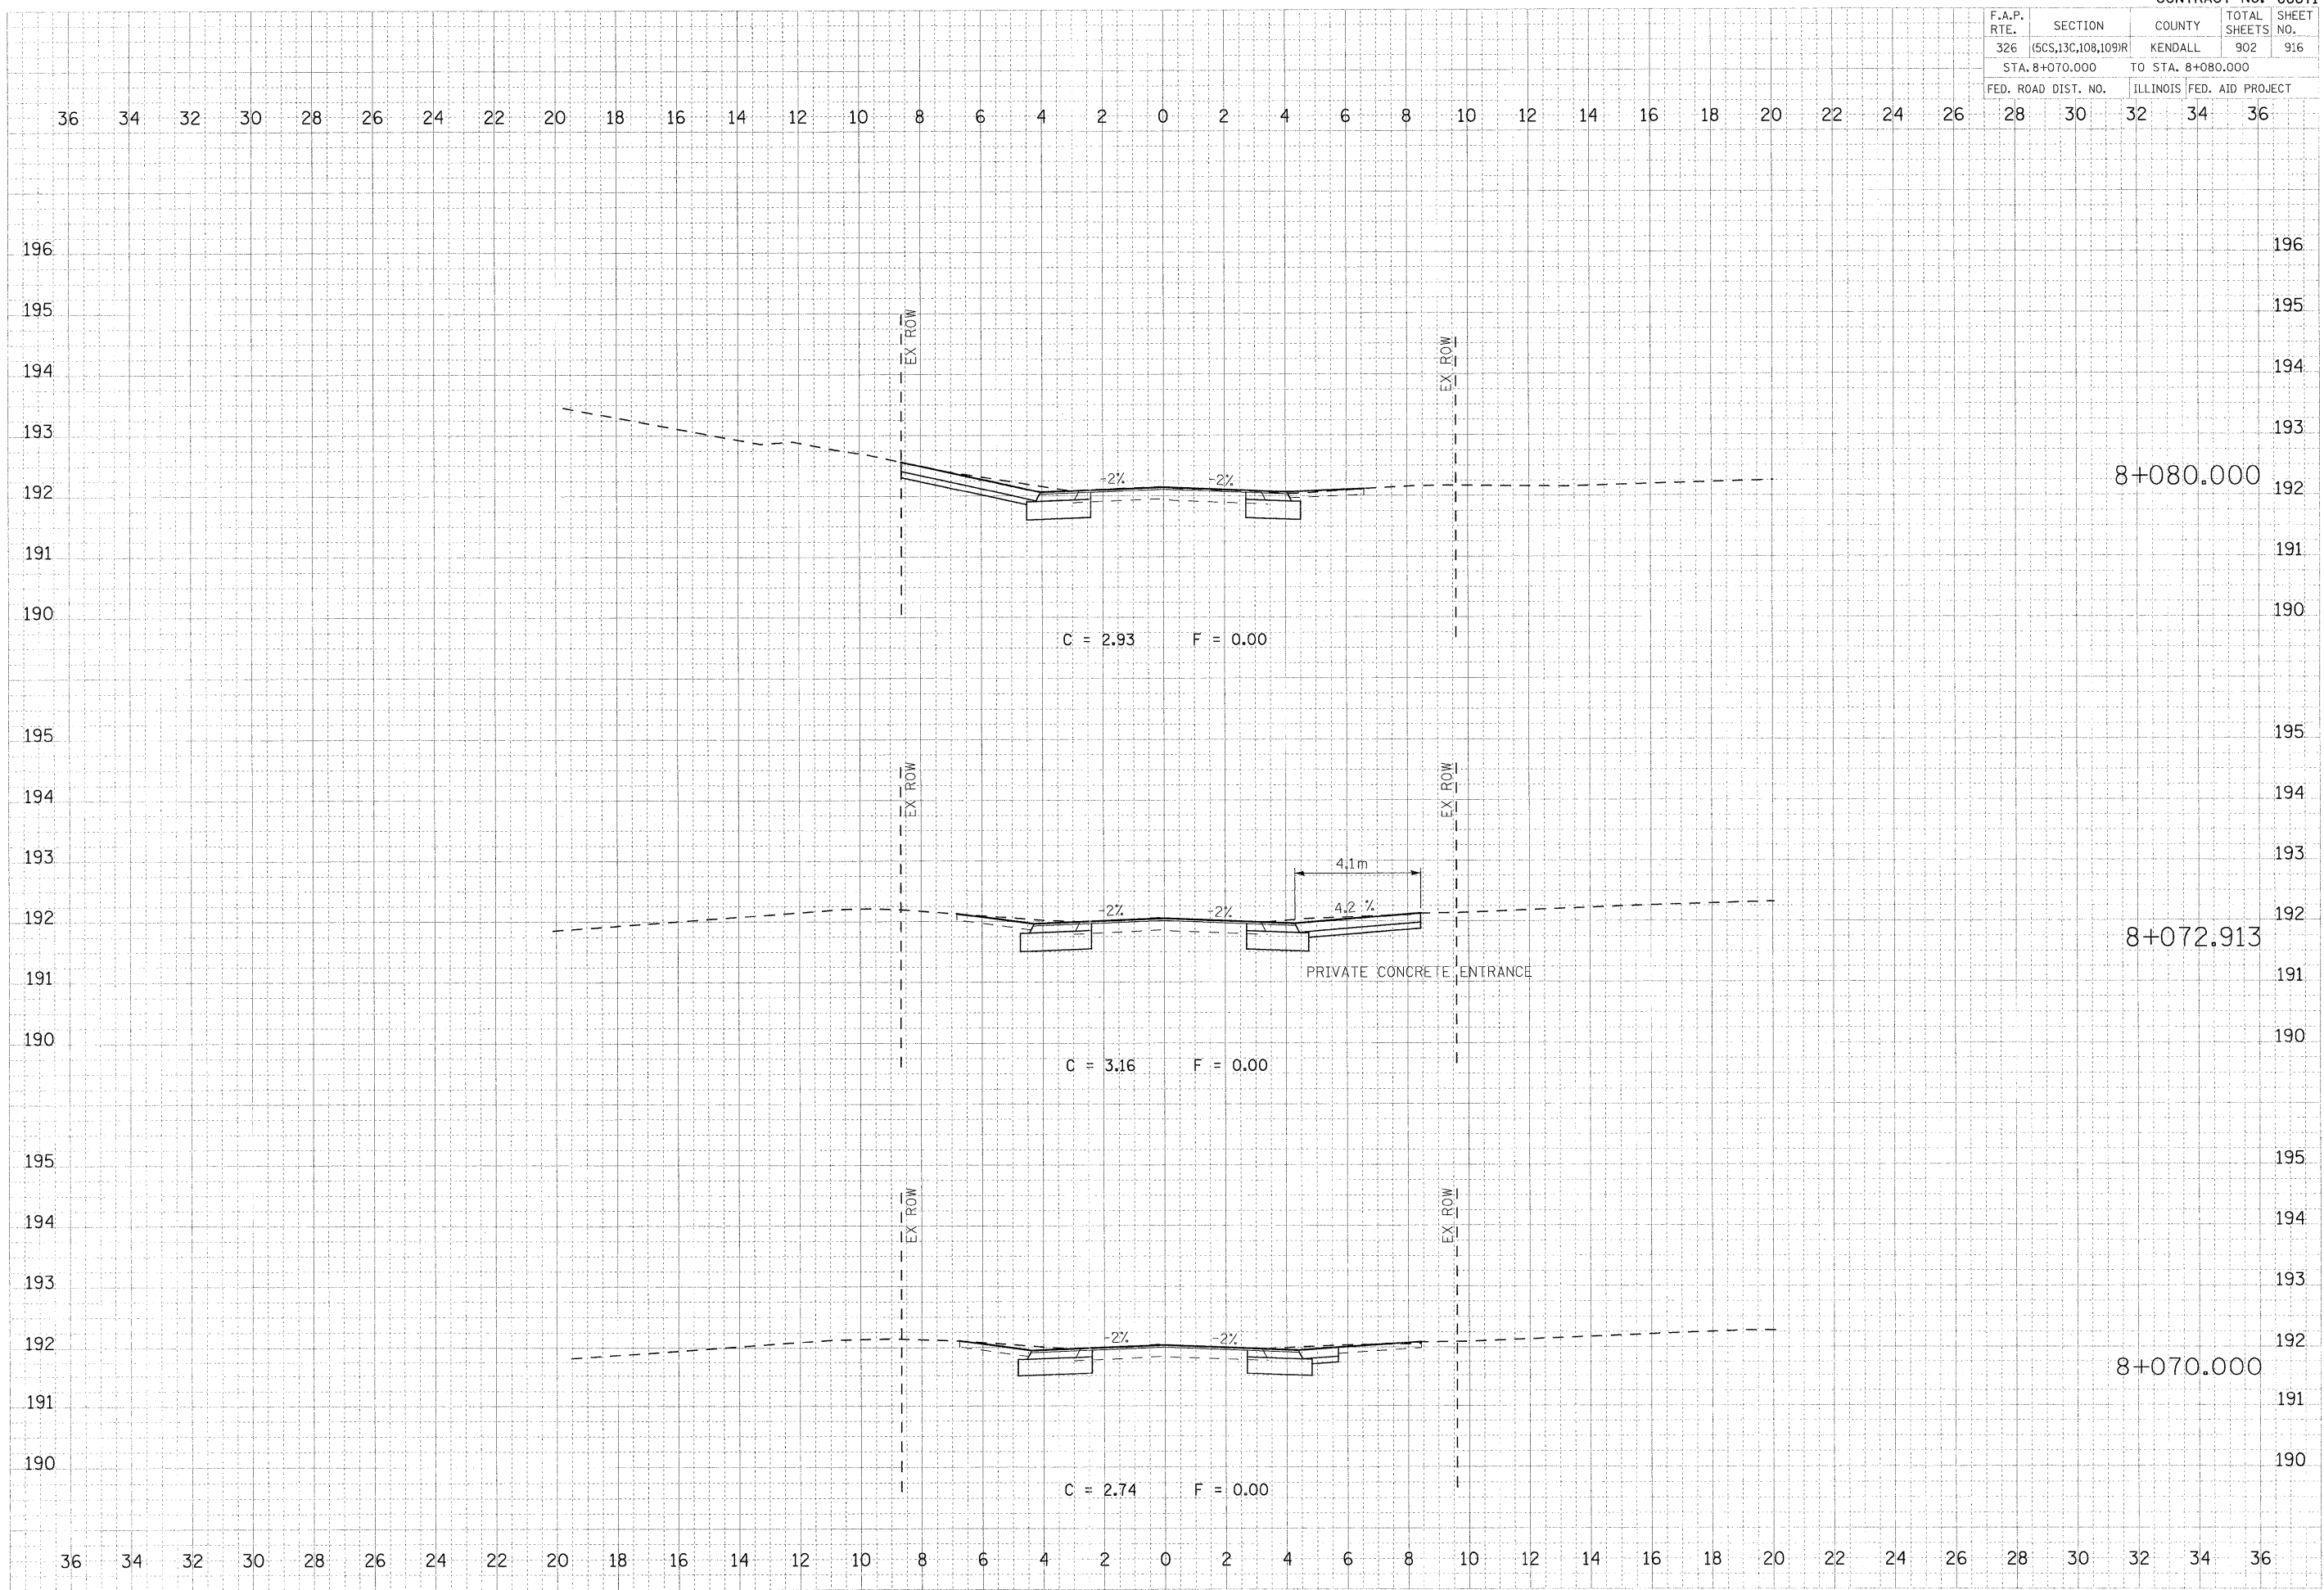

FINAL	DATE
SURVEY	BY
PLACED	
TEMP	
NOTE BOOK	
AREAS CHECKED	
SIG.	

ORIGINAL	DATE
SURVEY	BY
PLACED	
TEMP	
NOTE BOOK	
AREAS CHECKED	
SIG.	

PLOT DATE = 07/26/2011  
 FILE NAME = 999-918x-1st.Foxdgn  
 PLOT SCALE = 0.1000 m / MM.  
 USER NAME = USERDESCR