


F.A.P. RTE.	SECTION	COUNTY	TOTAL SHEETS	SHEET NO.
326	(5CS,13C,108,109)R	KENDALL	931	925
STA. 1+026.266		TO STA. 1+037.324		
FED. ROAD DIST. NO.		ILLINOIS FED. AID PROJECT		

36 34 32 30 28 26 24 22 20 18 16 14 12 10 8 6 4 2 0 2 4 6 8 10 12 14 16 18 20 22 24 26 28 30 32 34 36

FINAL SURVEY	SURVEYED	DATE
NOTE BODY	PLOTTED	
NO.	AREAS CHECKED	

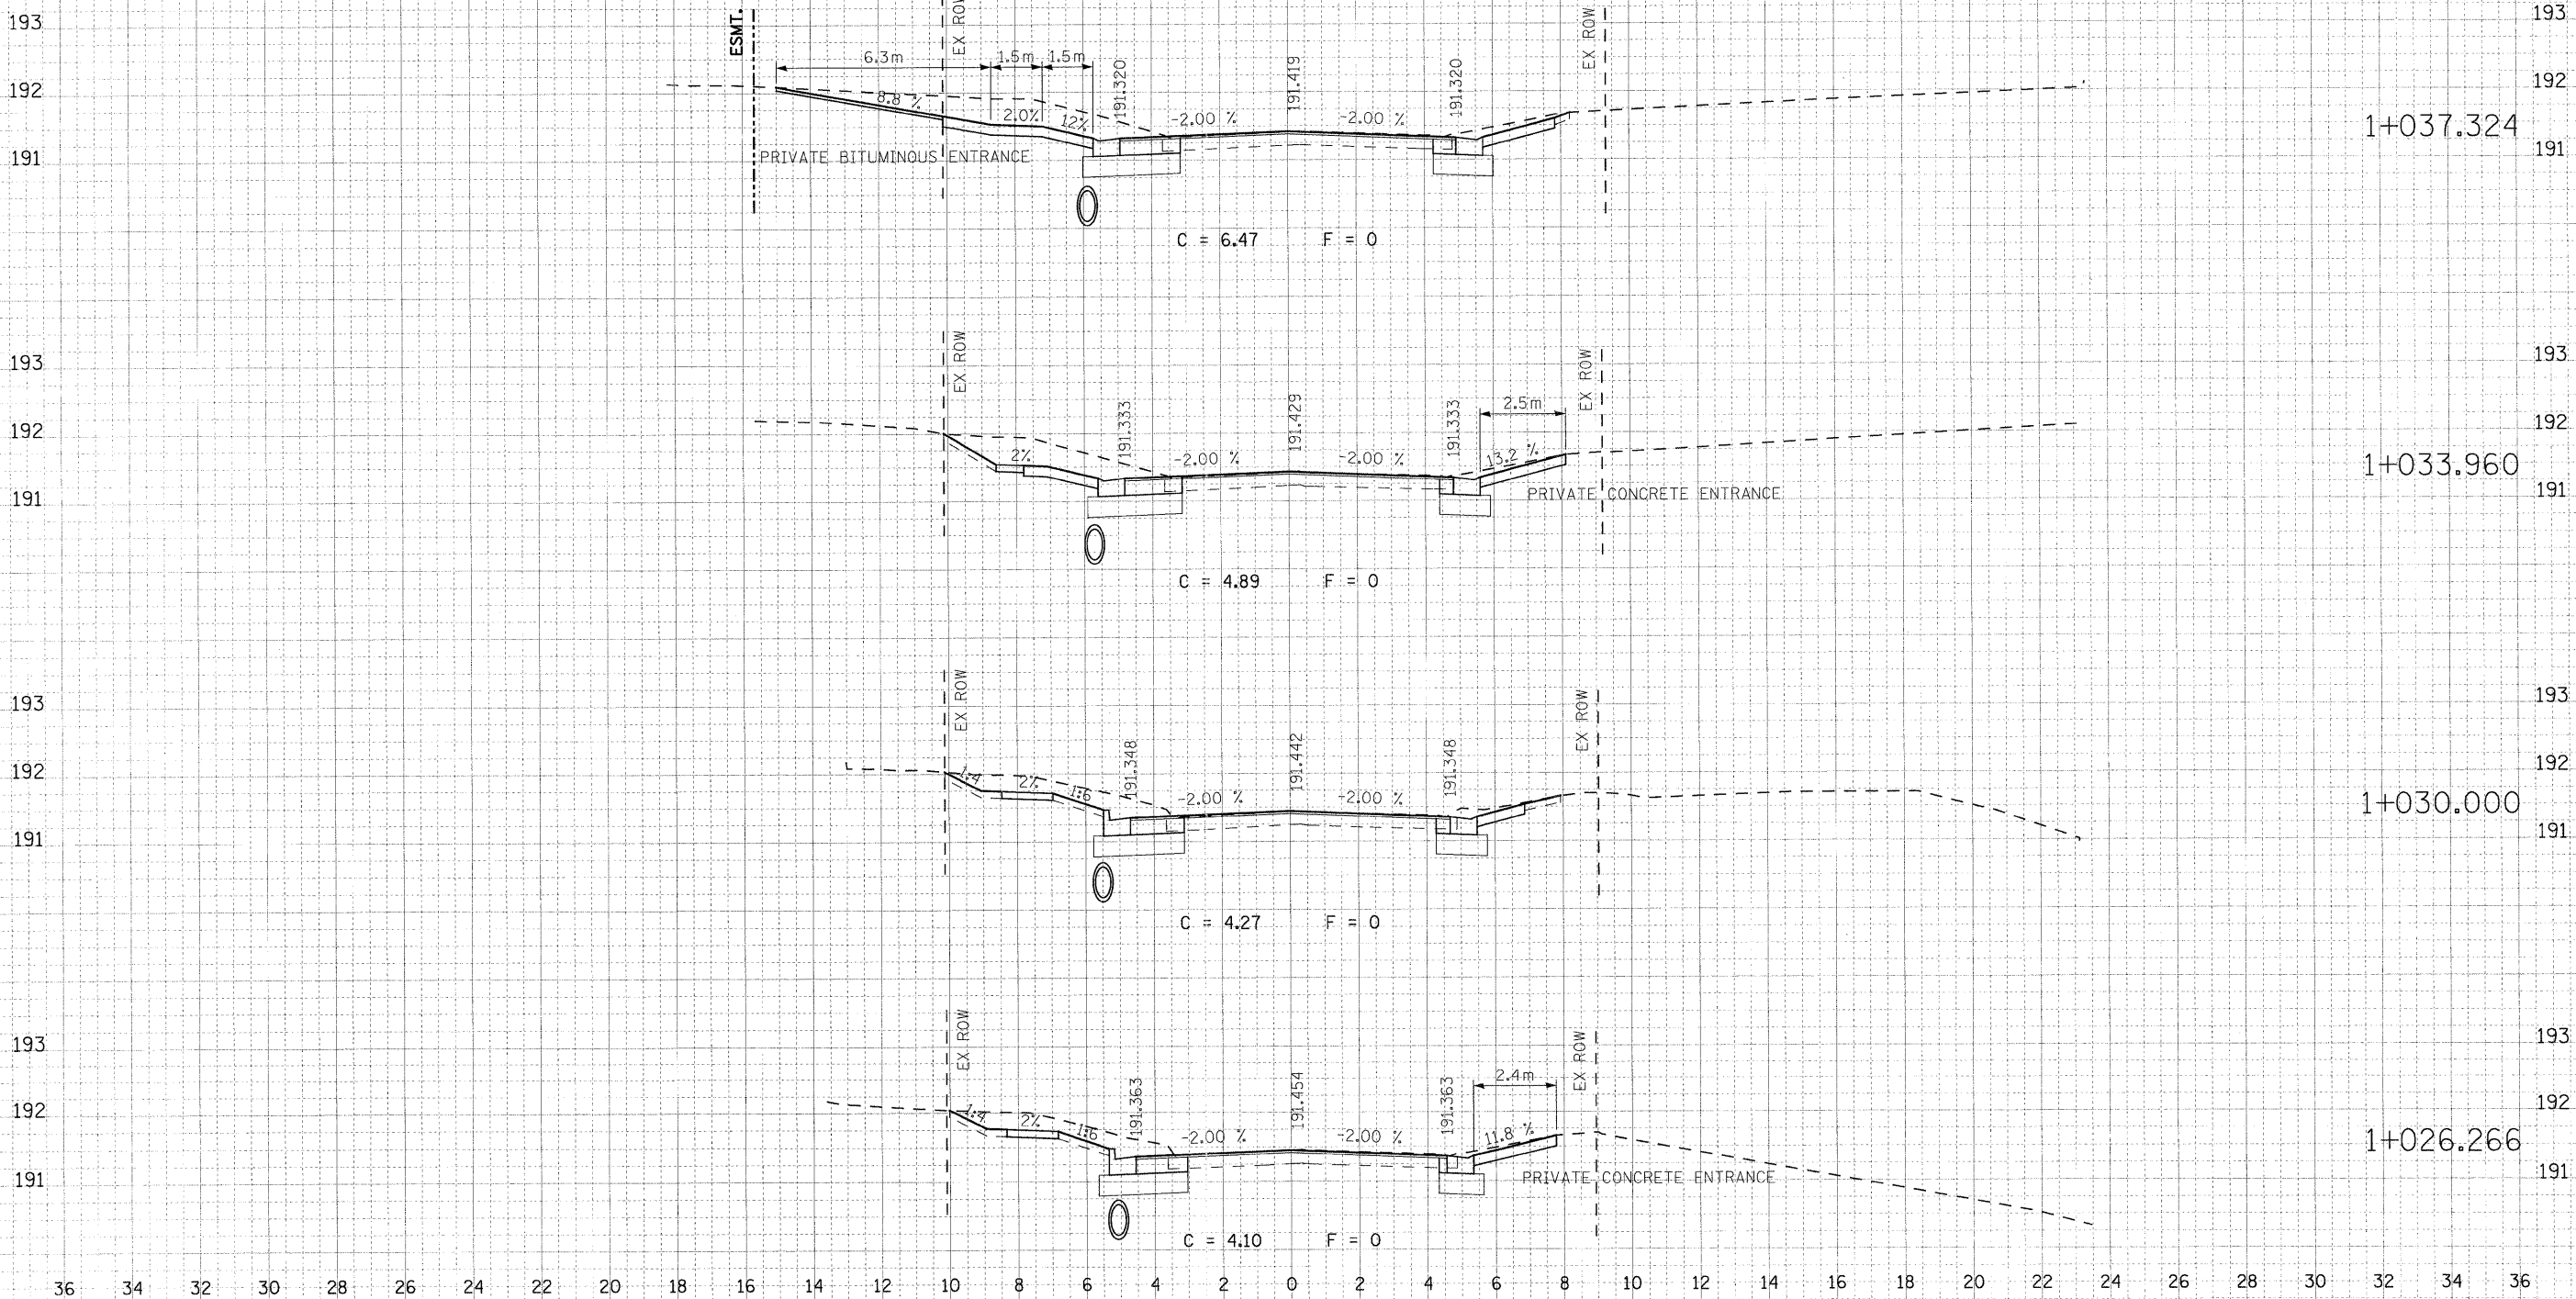

ORIGINAL SURVEY	SURVEYED	DATE
NOTE BODY	PLOTTED	
NO.	AREAS CHECKED	

PLOT DATE = 07/26/2011  
 FILE NAME = 924-931.dwg  
 PLOT SCALE = 0.10000 m / MM.  
 USER NAME = USERDESCR.

36 34 32 30 28 26 24 22 20 18 16 14 12 10 8 6 4 2 0 2 4 6 8 10 12 14 16 18 20 22 24 26 28 30 32 34 36