



MATCHLINE STA. 1136+00

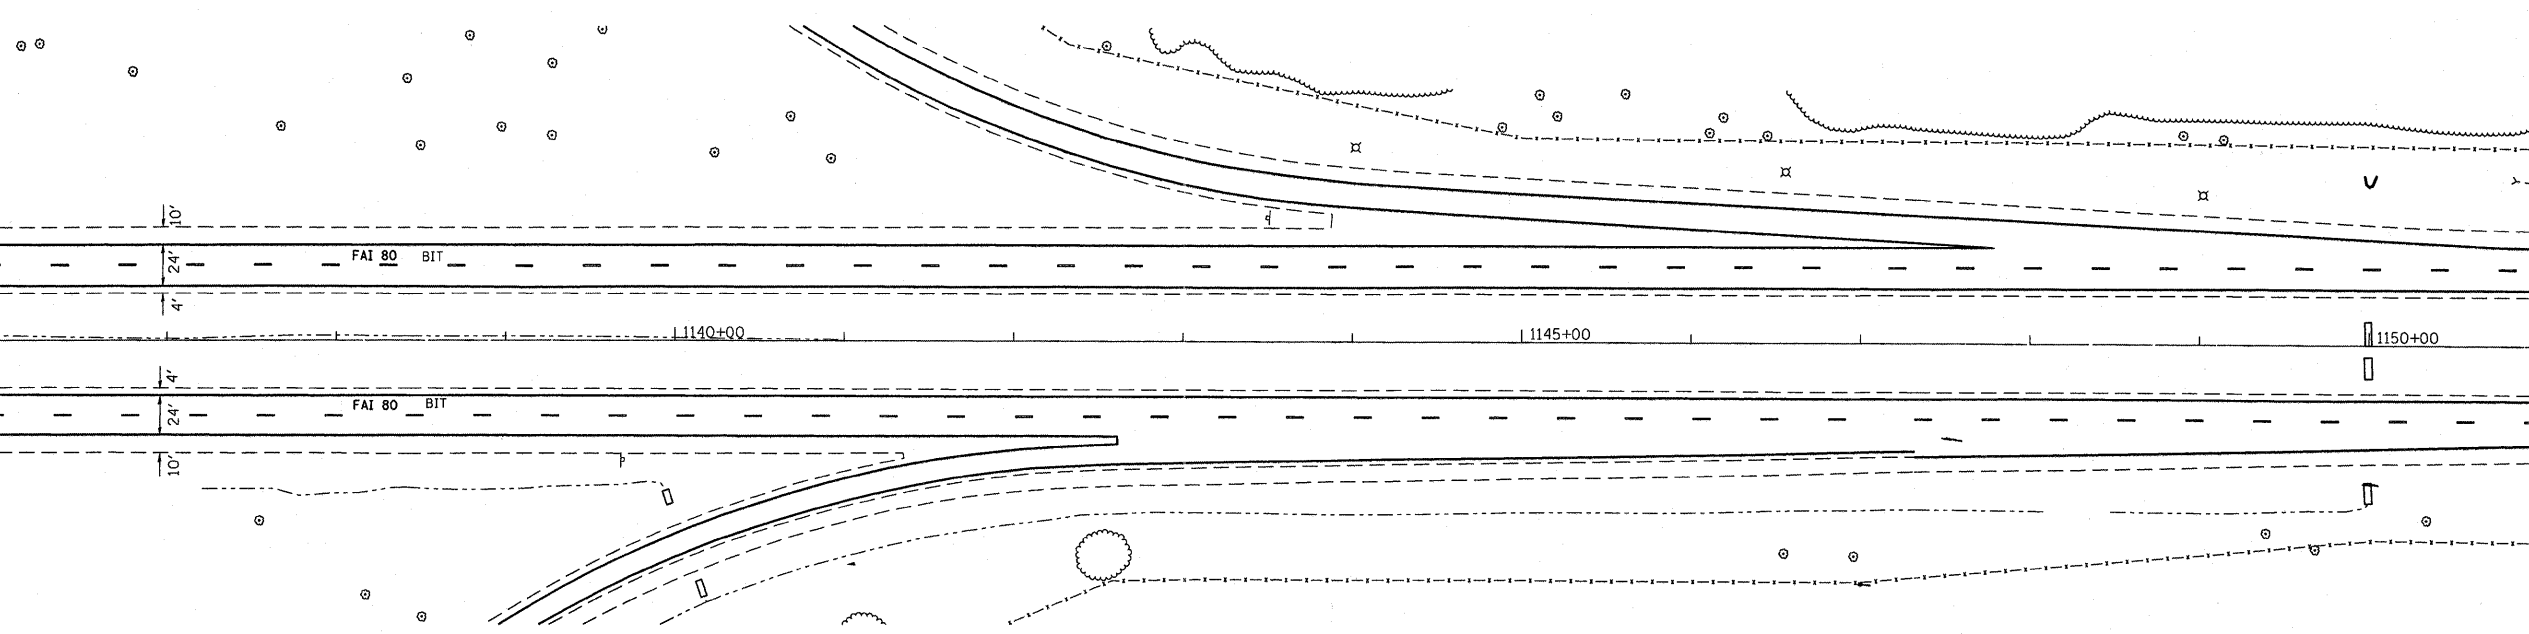

MATCHLINE STA. 1151+00

MATCHLINE STA. 1151+00

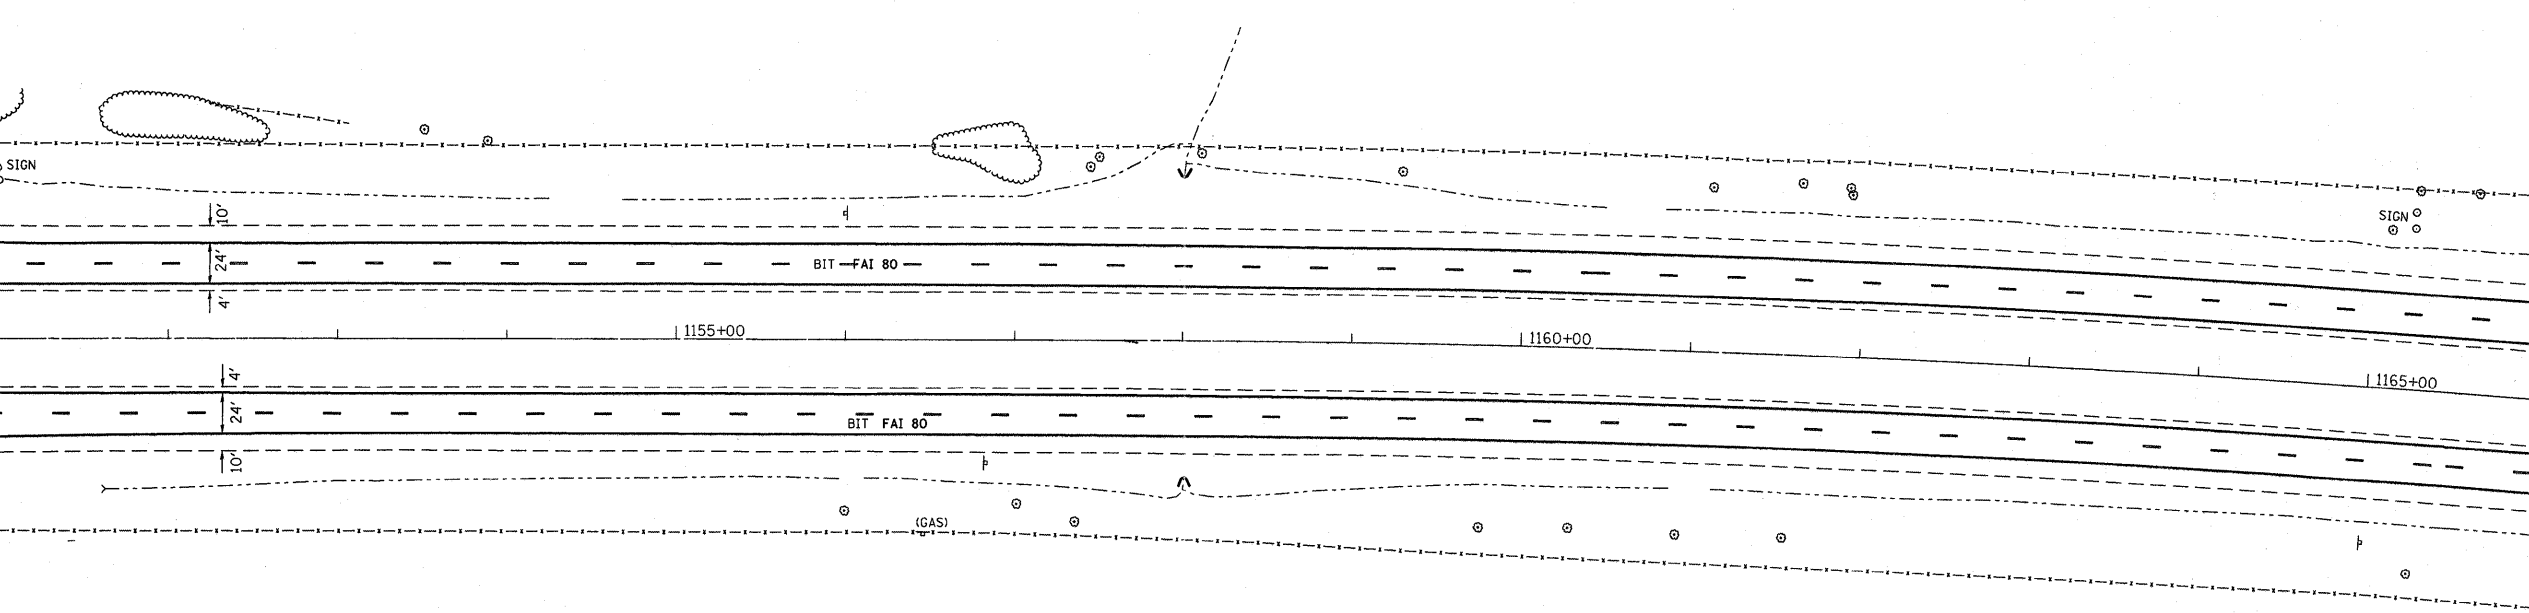

MATCHLINE STA. 1166+00

FILE NAME =	USER NAME = braboygo	DESIGNED -	REVISED -
et:\pw_work\p\dot\braboygo\40212731\036686-shr-coover.dgn		DRAWN -	REVISED -
	PLOT SCALE = 55.6942' / 1" =	CHECKED -	REVISED -
	PLOT DATE = 9/18/2011	DATE -	REVISED -

**STATE OF ILLINOIS  
DEPARTMENT OF TRANSPORTATION**

**PLAN SHEET**

SCALE: \_\_\_\_\_ SHEET NO. \_\_\_\_\_ OF \_\_\_\_\_ SHEETS STA. \_\_\_\_\_ TO STA. \_\_\_\_\_

F.A.I. RTE.	SECTION	COUNTY	TOTAL SHEETS	SHEET NO.
BQ	106-5HBR-1, VBR-106-6]RS-3&1	BUREAU	249	28
CONTRACT NO. 66686			ILLINOIS FED. AID PROJECT	