


NOTE-SEPERATE SHEETS DRAWN SHOWING BRIDGE WORK  
AND ROADWAY WORK WERE DEVELOPED USING OLD STATIONING

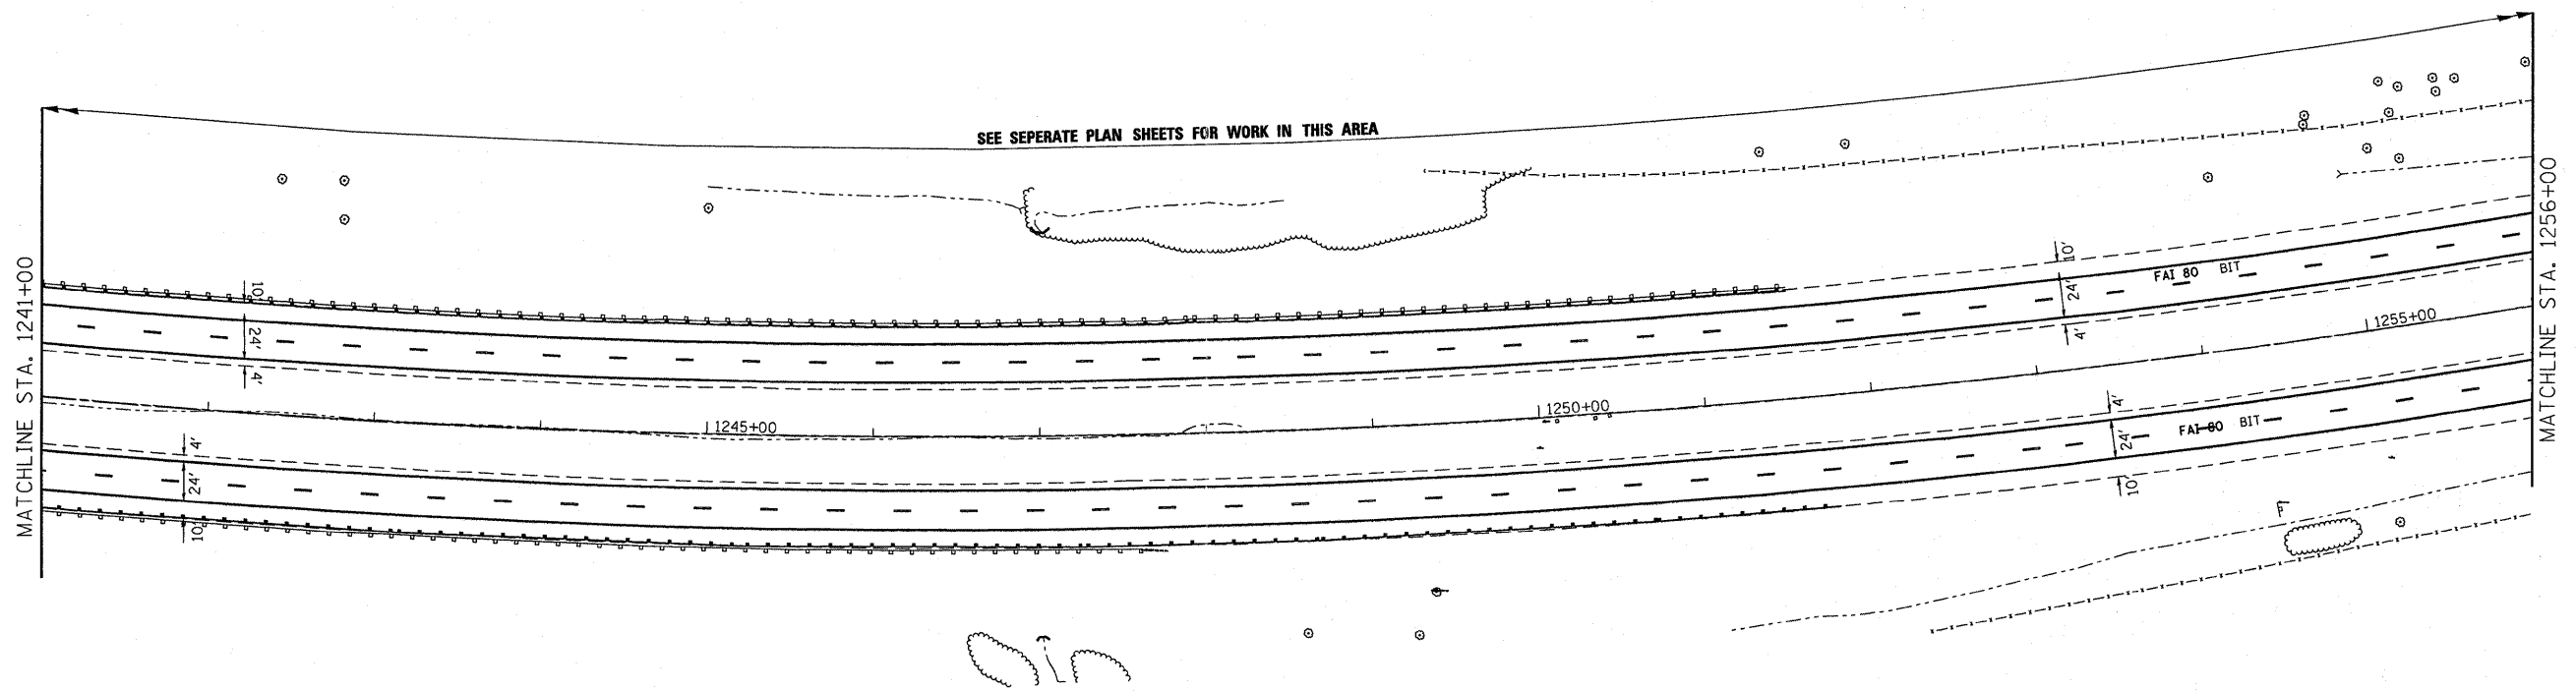

NOTE-SEPERATE SHEETS DRAWN SHOWING BRIDGE WORK  
AND ROADWAY WORK WERE DEVELOPED USING OLD STATIONING

FILE NAME =	USER NAME = braboypc	DESIGNED -	REVISED -	<b>STATE OF ILLINOIS DEPARTMENT OF TRANSPORTATION</b>	<b>PLAN SHEET</b>		F.A.I. RTE.	SECTION	COUNTY	TOTAL SHEETS	SHEET NO.	
ct\pw_work\pvidot\braboypc\d0212731\0366886-sht-cover.dgn		DRAWN -	REVISED -		BD	(106-5)HR-1, VBR(106-6)RS-3&I	BUREAU	249	31	CONTRACT NO. 66686		
	PLOT SCALE = 55.6942' / in.	CHECKED -	REVISED -		SCALE: _____	SHEET NO. _____ OF _____ SHEETS	STA. _____ TO STA. _____	ILLINOIS FED. AID PROJECT				
	PLOT DATE = 9/18/2011	DATE -	REVISED -									