


PROJECT LIMITS AT EXISTING BUTT JOINTS

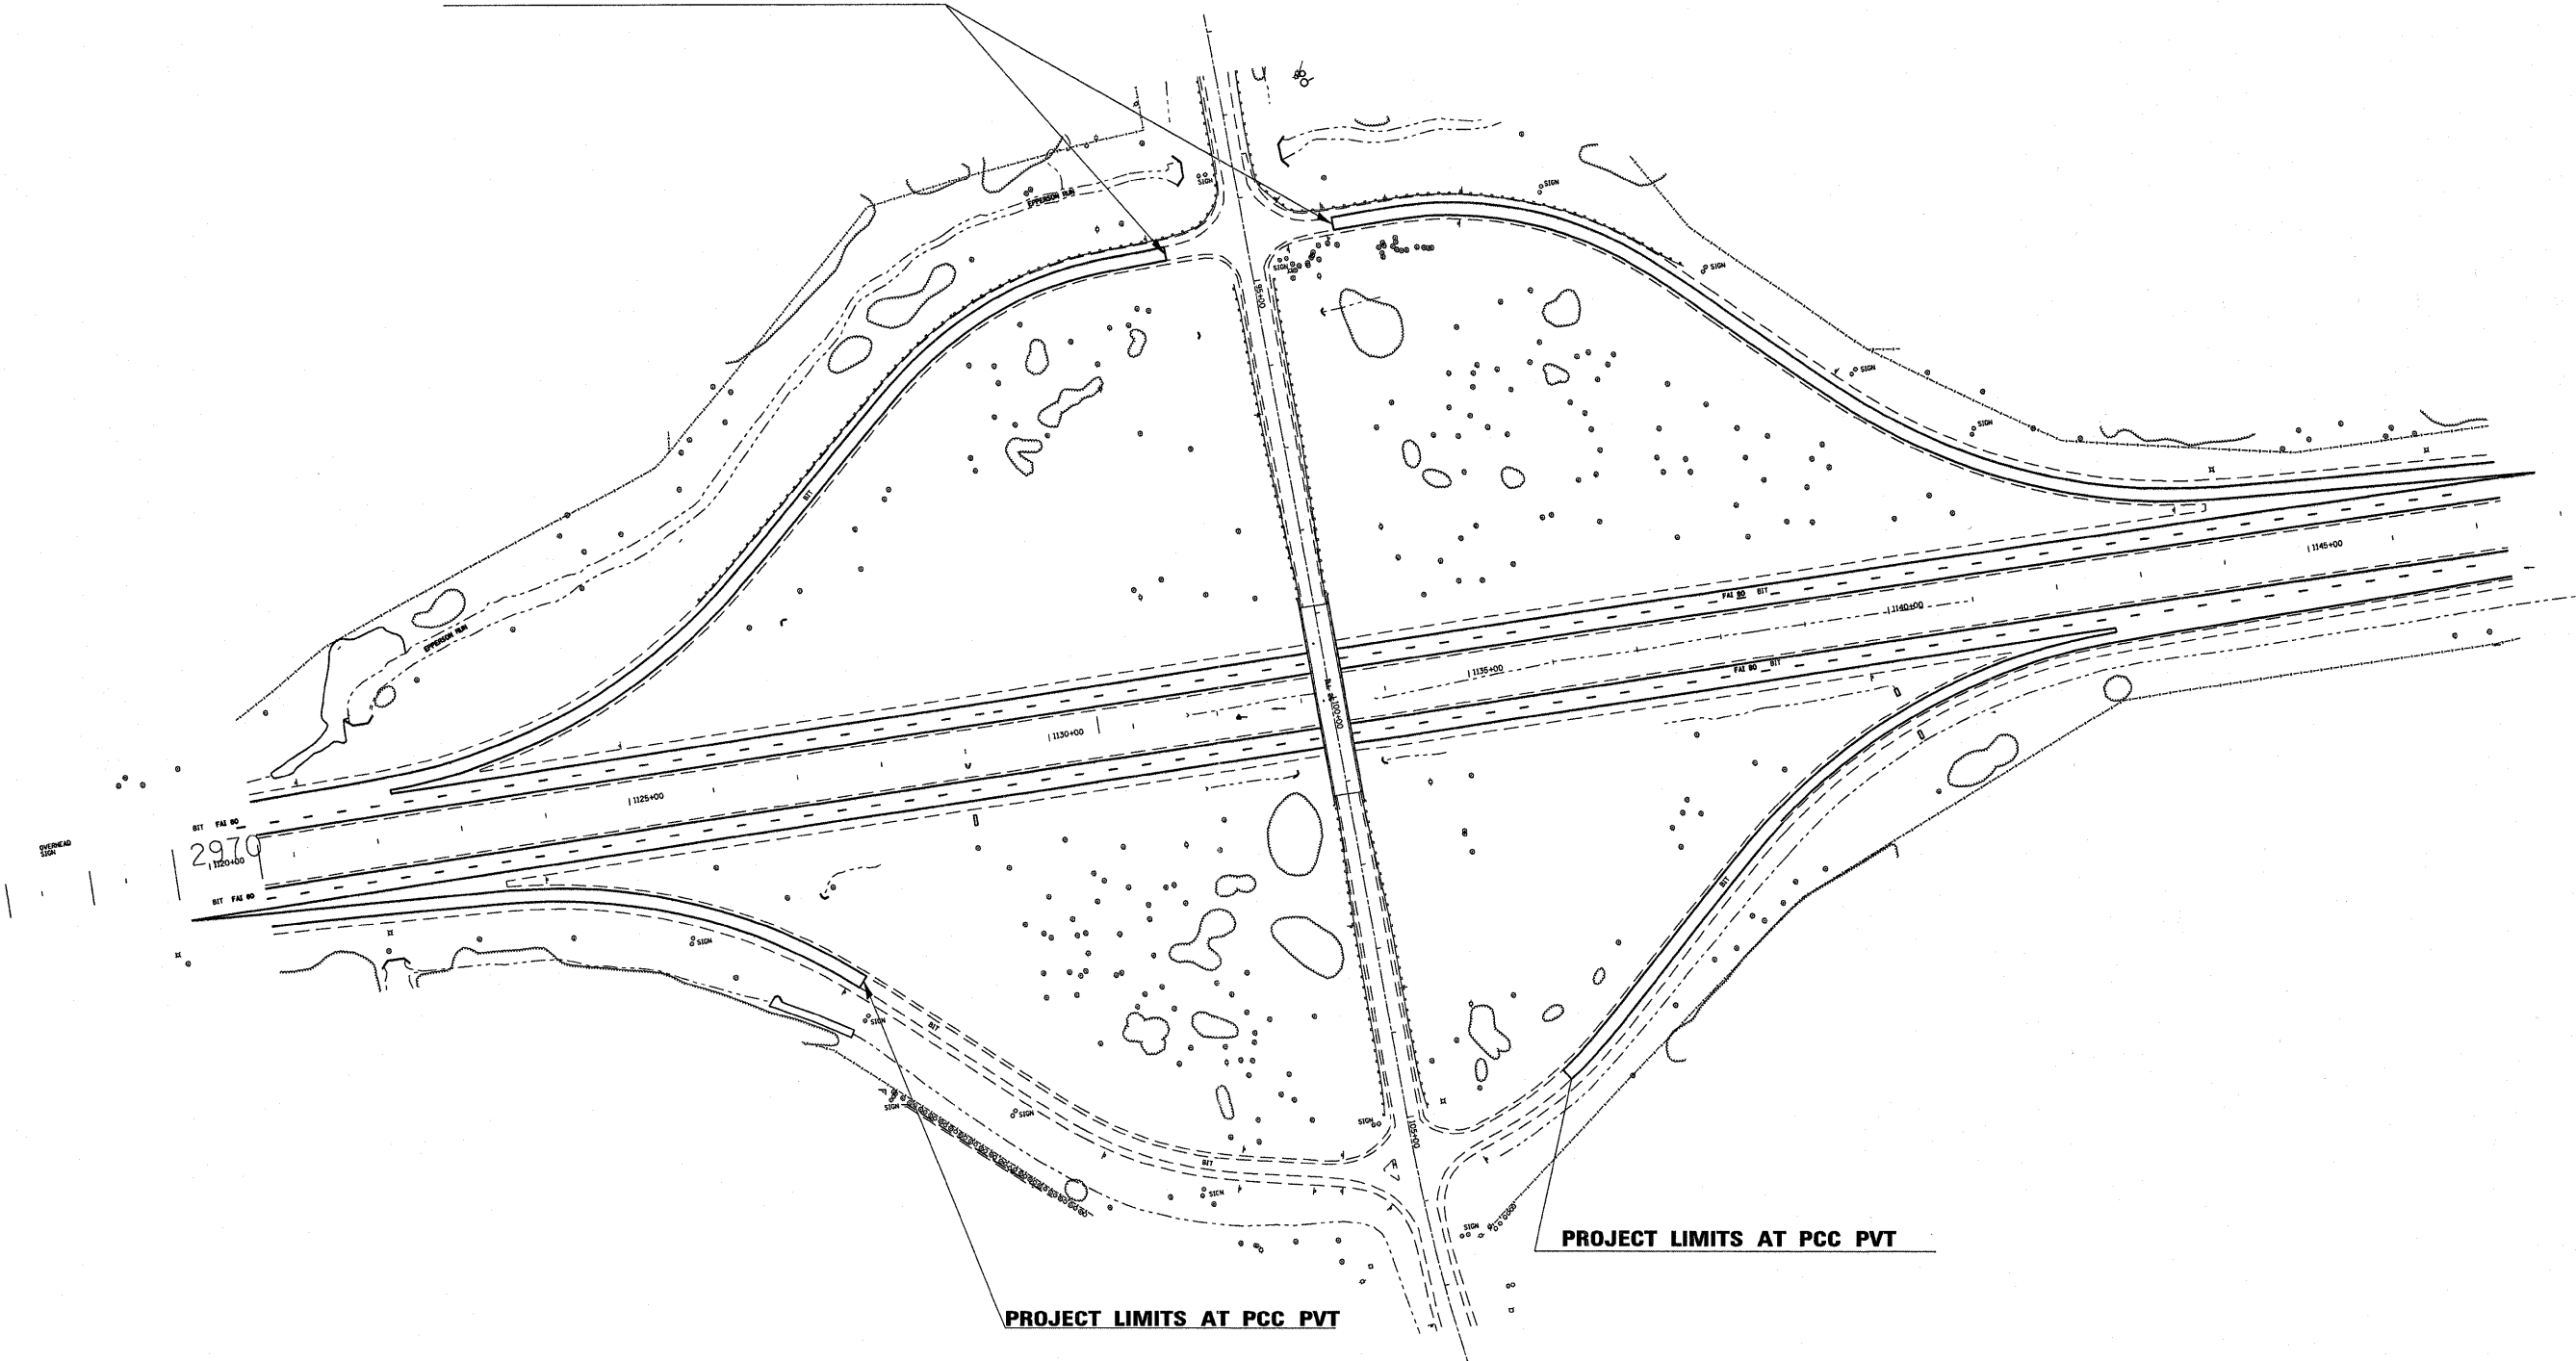

PROJECT LIMITS AT PCC PVT

PROJECT LIMITS AT PCC PVT

FILE NAME =	USER NAME = monallyar	DESIGNED -	REVISOR -	STATE OF ILLINOIS DEPARTMENT OF TRANSPORTATION	I-80 / IL 26 INTERCHANGE	F.A. RTE.	SECTION	COUNTY	TOTAL SHEETS	SHEET NO.	
c:\pwwork\pwwork\monallyar\d8212731\036686-ght-cover.dgn		DRAWN -	REVISOR -			80	[(06-5)HBR-1.VBR;(06-6)RS-3&]	BUREAU	249	37	
PLOT SCALE = 51.1955' / in.		CHECKED -	REVISOR -			CONTRACT NO. 66686					
PLOT DATE = 9/19/2011		DATE -	REVISOR -			ILLINOIS FED. AID PROJECT					
				SCALE: _____ SHEET NO. ____ OF ____ SHEETS STA. _____ TO STA. _____							