
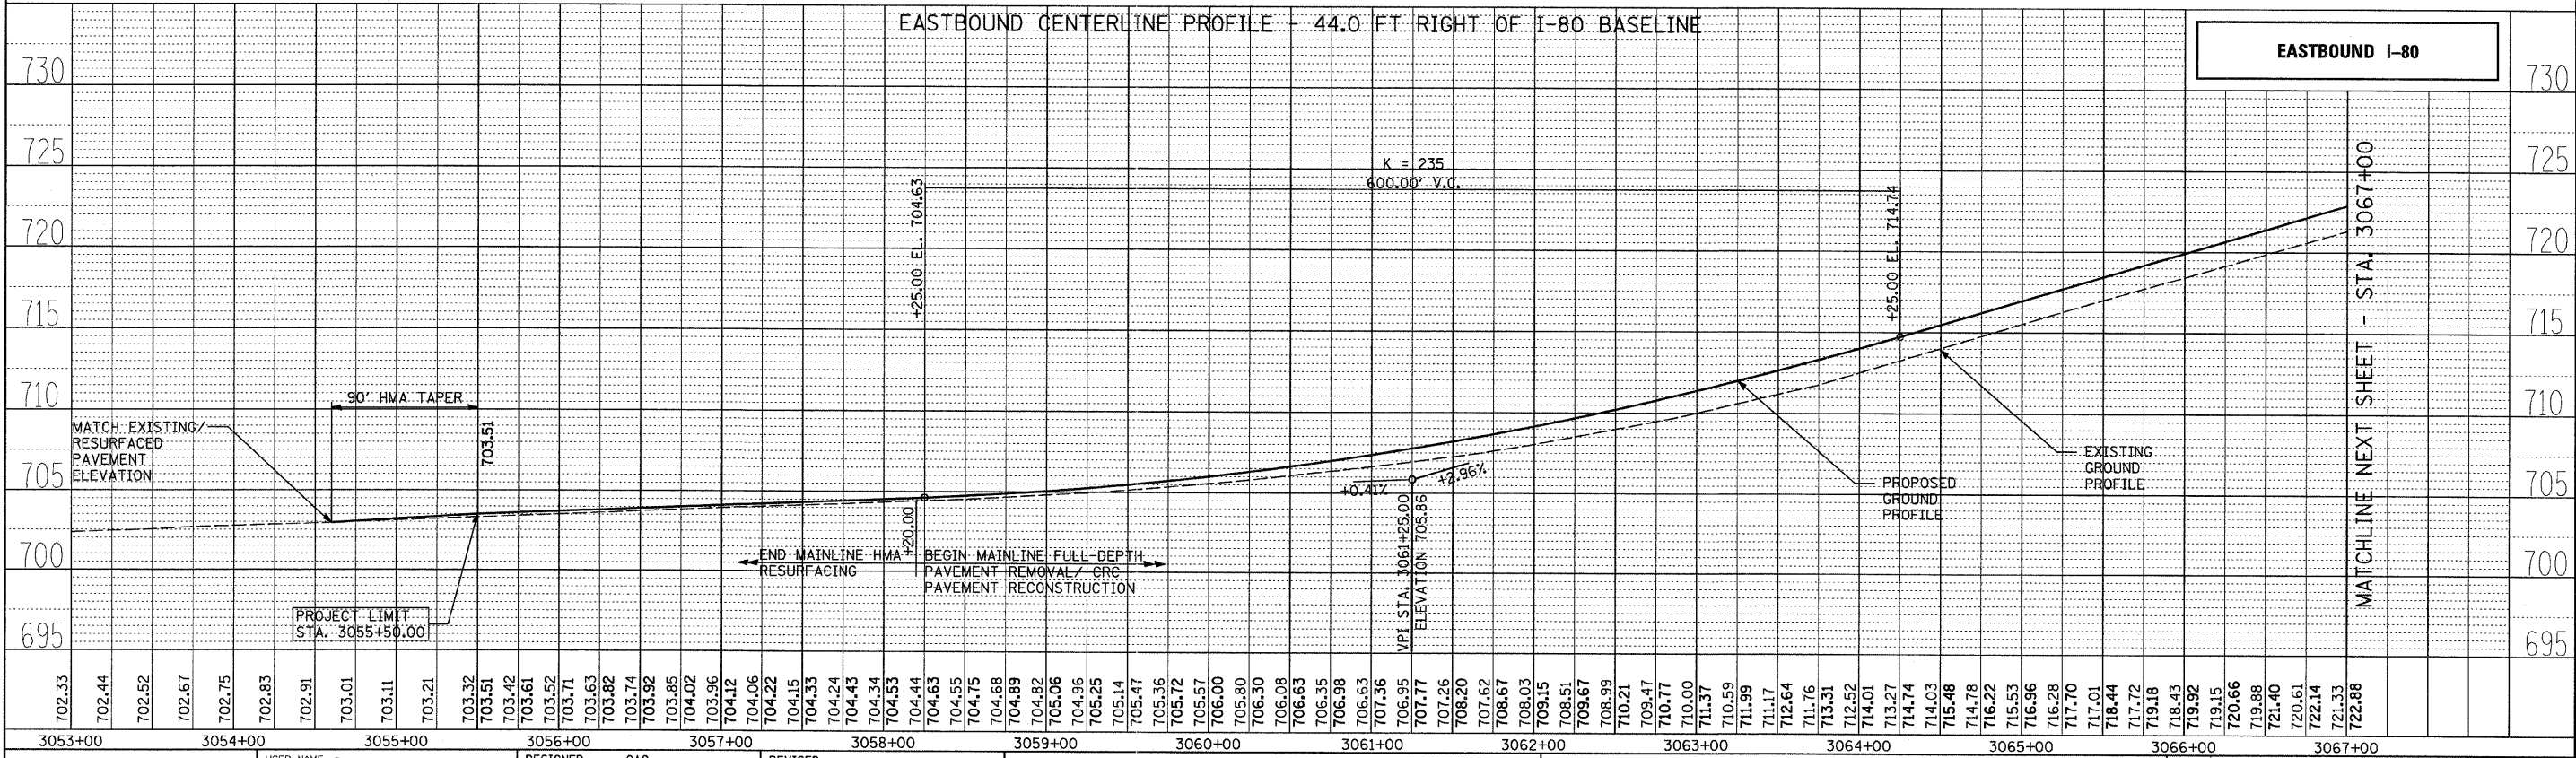


PLAN	SURVEYED	DATE
	ALIGNED	
	CHECKED	
	BY	
	NO.	

PROFILE	SURVEYED	DATE
	GRADES CHECKED	
	BY	
	NO.	

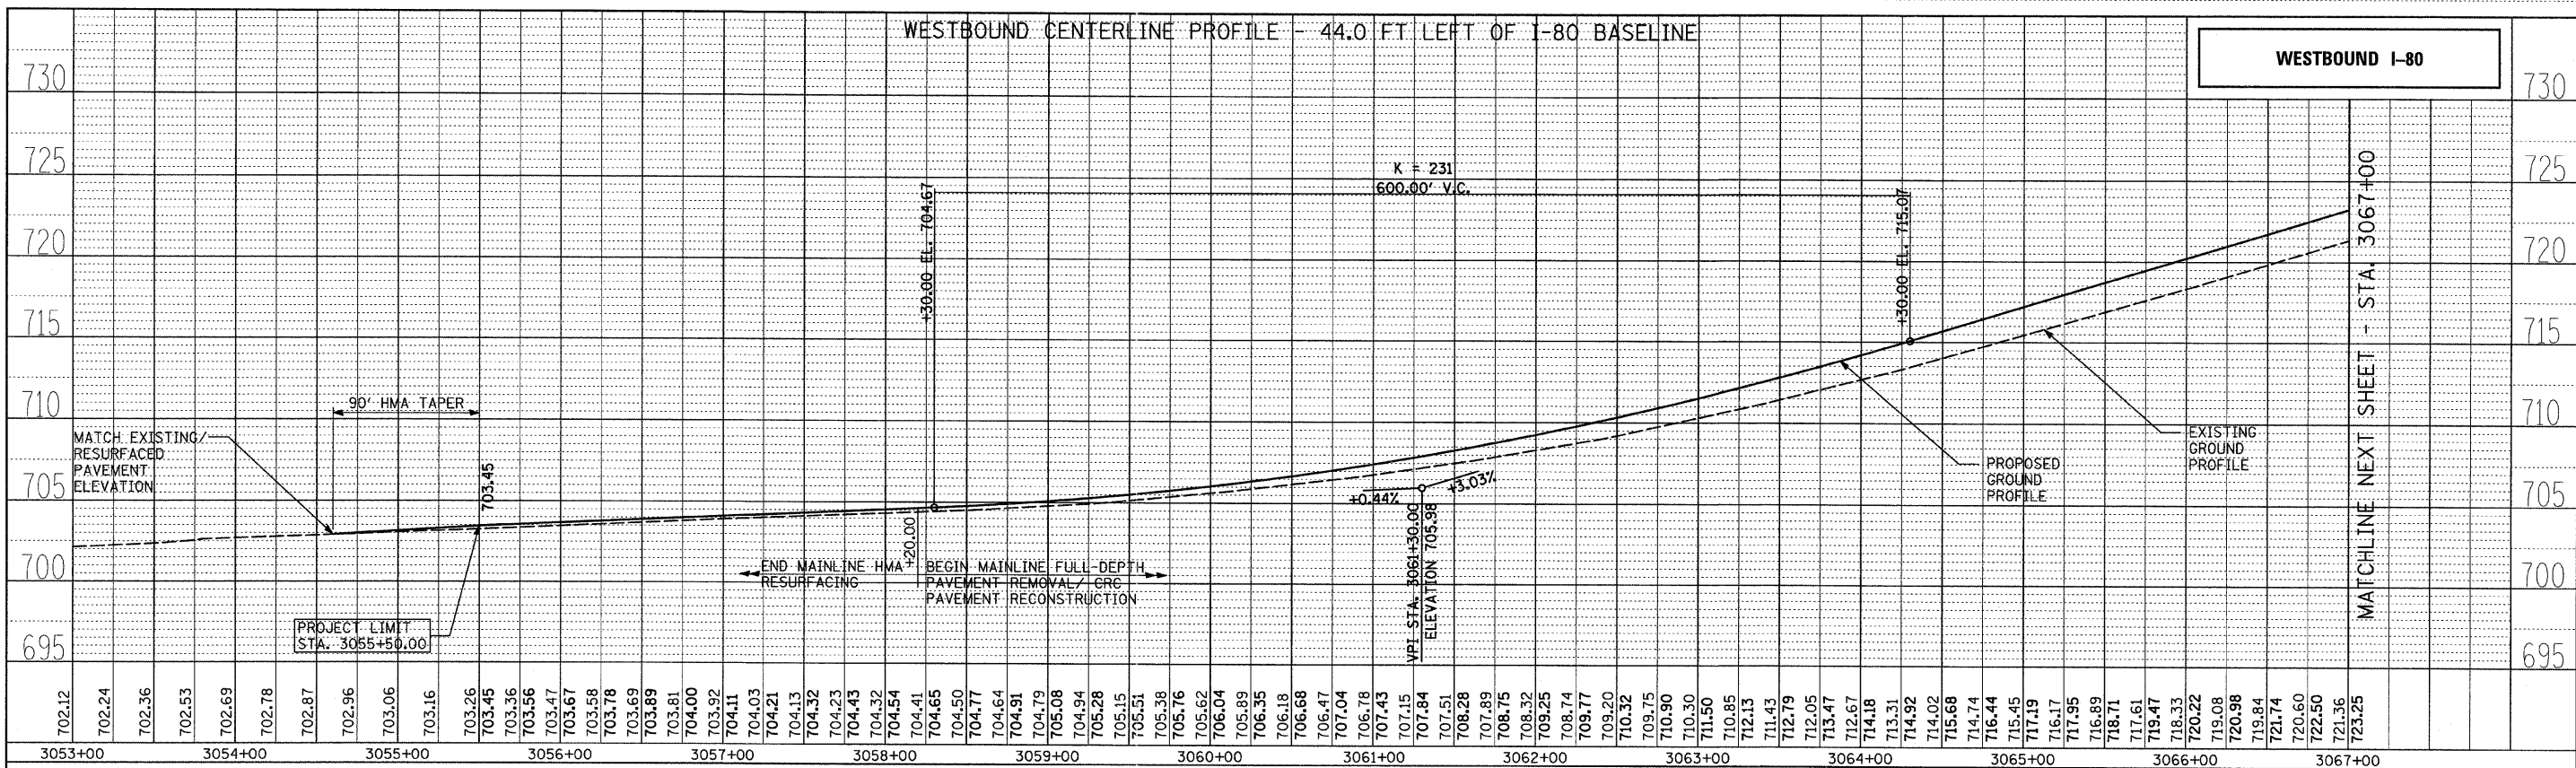

<b>TYLIN INTERNATIONAL</b> USER NAME = PLOT SCALE = PLOT DATE =	DESIGNED - CAC	REVISED -	<b>STATE OF ILLINOIS</b> <b>DEPARTMENT OF TRANSPORTATION</b> <b>F.A.I. ROUTE 80 (I-80)</b> <b>EXISTING AND PROPOSED PROFILES</b>	SECTION COUNTY BUREAU CONTRACT NO.	
	DRAWN - CAC	REVISED -			TOTAL SHEETS SHEET NO.
	CHECKED - JDF	REVISED -			249 48
	DATE - 9/7/2011	REVISED -			66686