
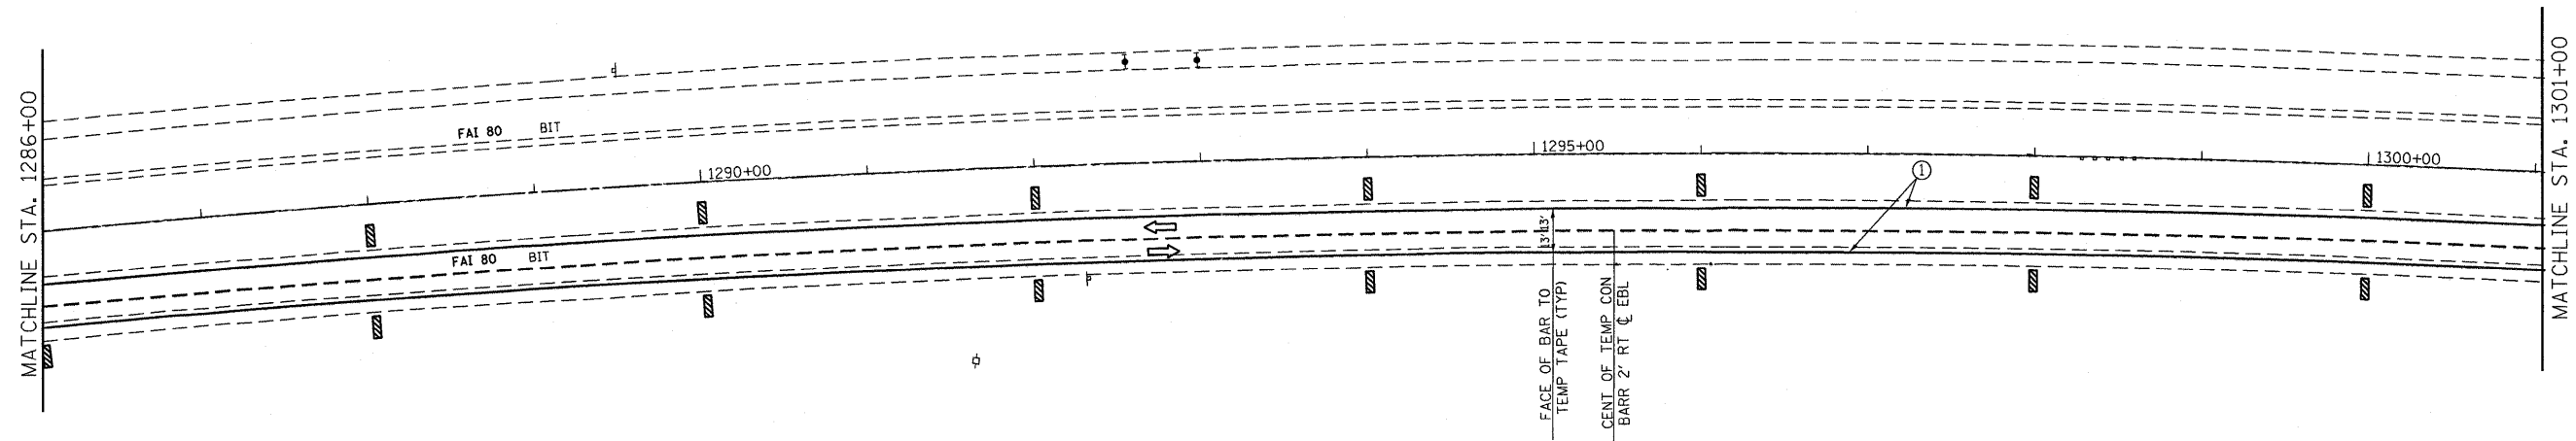


SYMBOLS

- ▨ Verticle Panel
- ↑ Arrow board
- ⊥ Sign
- ⬇ Direction indicator barricade with steady burn monodirectional light
- TEMP CONCRETE BARRIER
- ⊙ Drum with steady burn monodirectional light
- ⬇ Type II barricade, drum, or vertical barricade with steady burn monodirectional light
- ① Wet temporary pavement marking tape - TY III shall be placed throughout the taper and along-side the work area. The edge lines shall be white and the line near the barrier shall be yellow.

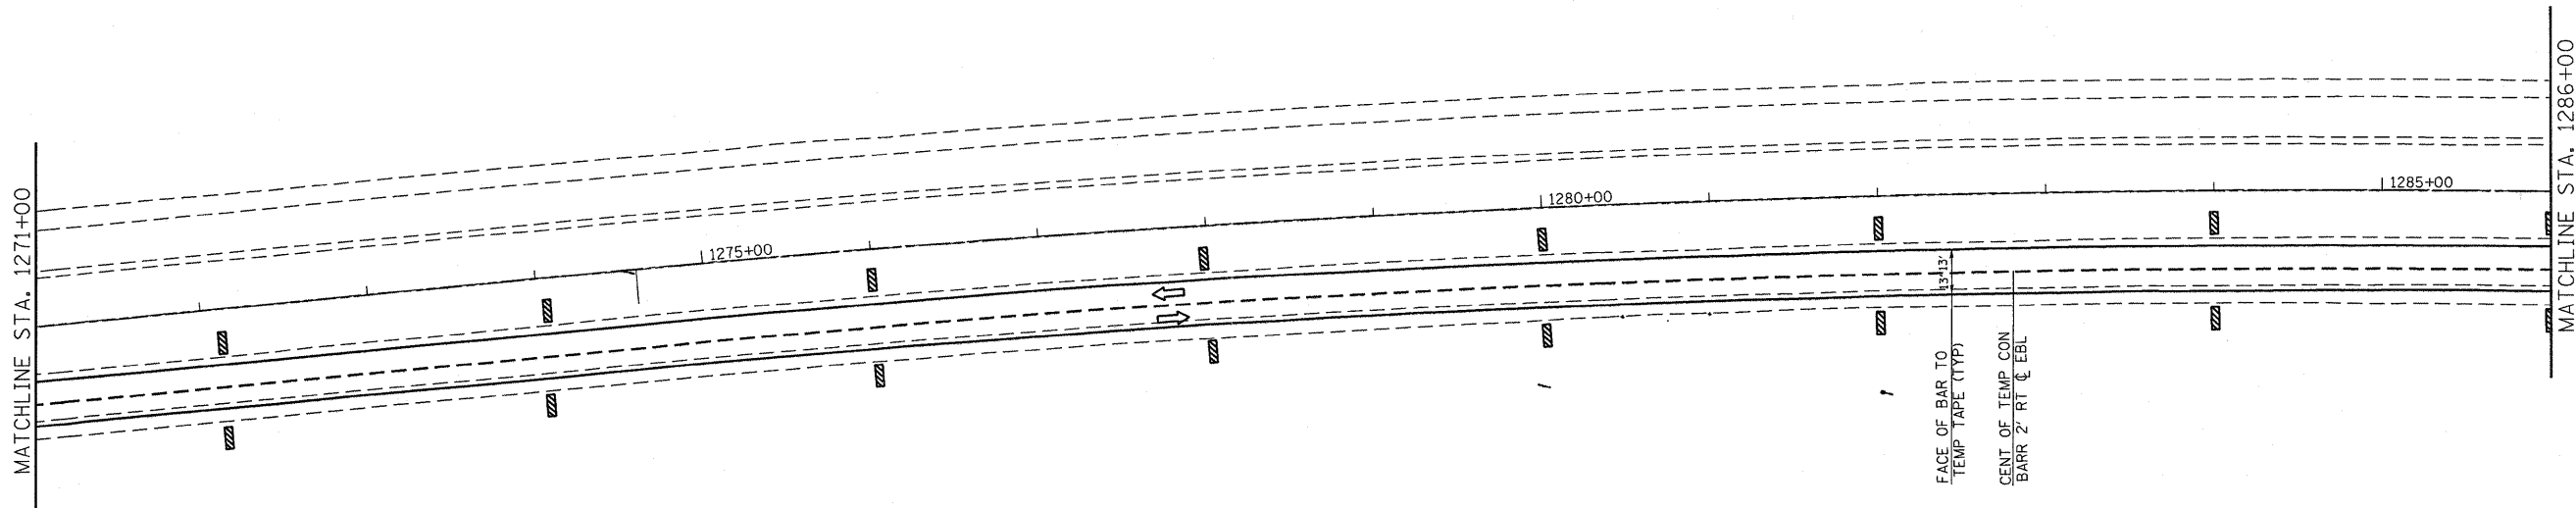

FILE NAME =	USER NAME = braboyco	DESIGNED -	REVISED -	<b>STATE OF ILLINOIS DEPARTMENT OF TRANSPORTATION</b>	<b>STAGE I CONSTRUCTION</b>	F.A.I. RTE.	SECTION	COUNTY	TOTAL SHEETS	SHEET NO.	
c:\pwork\pwork\braboyco\0212731\036686-sht-cover.dgn	686-sht-cover.dgn	DRAWN -	REVISED -			80	(106-5)HBR-1,VBR(06-6)RS-3&I	BUREAU	249	53	
PLOT SCALE = 55.0055' / in.	CHECKED -	REVISED -	REVISED -			CONTRACT NO. 66686					
PLOT DATE = 9/21/2011	DATE -	REVISED -	REVISED -			ILLINOIS FED. AID PROJECT					