


BETWEEN MEDIAN CROSSOVERS

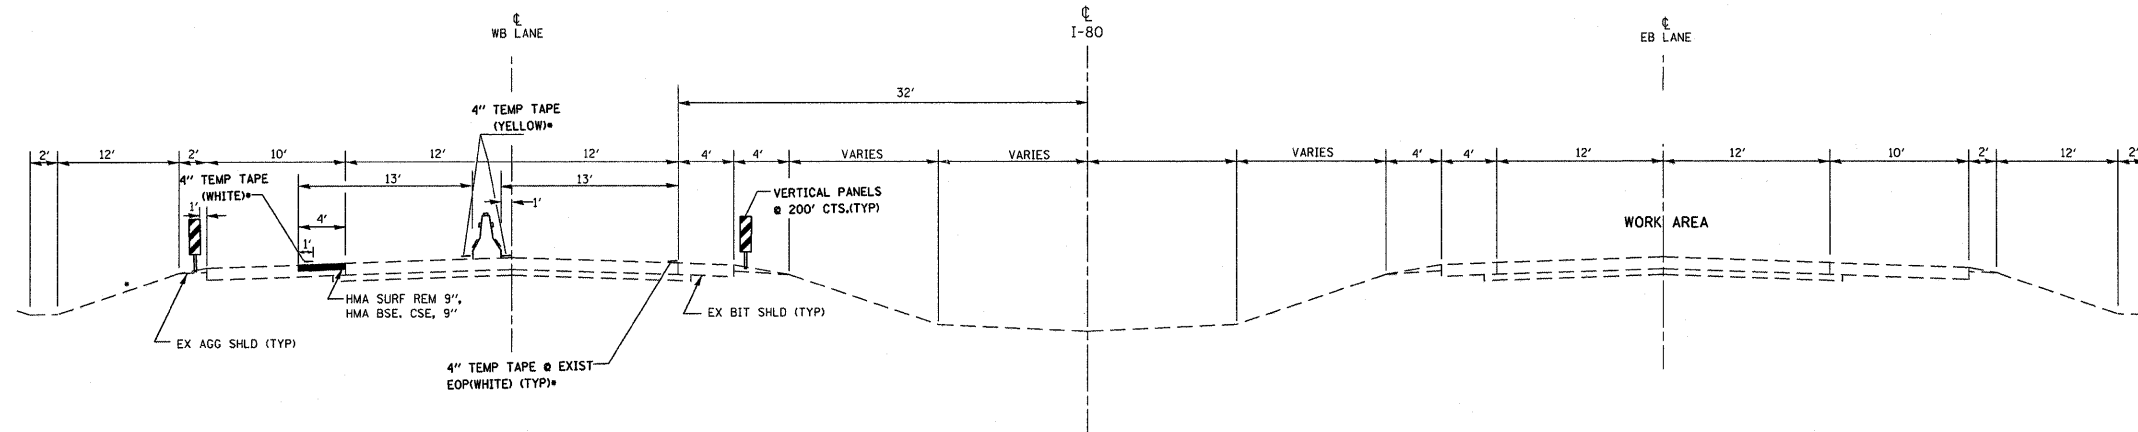

STAGE II MAINLINE AND THROUGH BRIDGES

STA 1181+53 TO 1332+40

•WET TEMPORARY PAVEMENT
MARKING TAPE TYPE III
(REMOVE ALL EXIST PVT MK)

NOTES:

1. THE CONTRACTOR HAS THE OPTION OF USING EITHER THE LINE ON THE TEMPORARY CONCRETE BARRIER OR ON THE PAVEMENT.
2. THE COLOR OF THE REFLECTORS AND PAVEMENT/BARRIER MARKING LINE WILL VARY WITH STAGING AND SHALL MATCH THE EXISTING LINE IN THE WORK AREA.
3. THE COST OF THE REFLECTORS IS INCLUDED IN THE COST OF TEMPORARY CONCRETE BARRIER

FILE NAME =	USER NAME = braboygo	DESIGNED -	REVISED -	STATE OF ILLINOIS DEPARTMENT OF TRANSPORTATION	STAGE II, TYPICAL SECTIONS	F.A. RTE.	SECTION	COUNTY	TOTAL SHEETS	SHEET NO.	
o:\pwork\pwork\braboygo\d0212731\0368686-shr-cover.dgn		DRAWN -	REVISED -			80	(06-5)HBR-1,VBR(06-6)RS-3&I	BUREAU	249	56	
PLOT SCALE = 55.8055' / in.		CHECKED -	REVISED -			CONTRACT NO. 66686		ILLINOIS FED. AID PROJECT			
PLOT DATE = 9/21/2011		DATE -	REVISED -			SCALE: _____ SHEET NO. _____ OF _____ SHEETS STA. _____ TO STA. _____					