
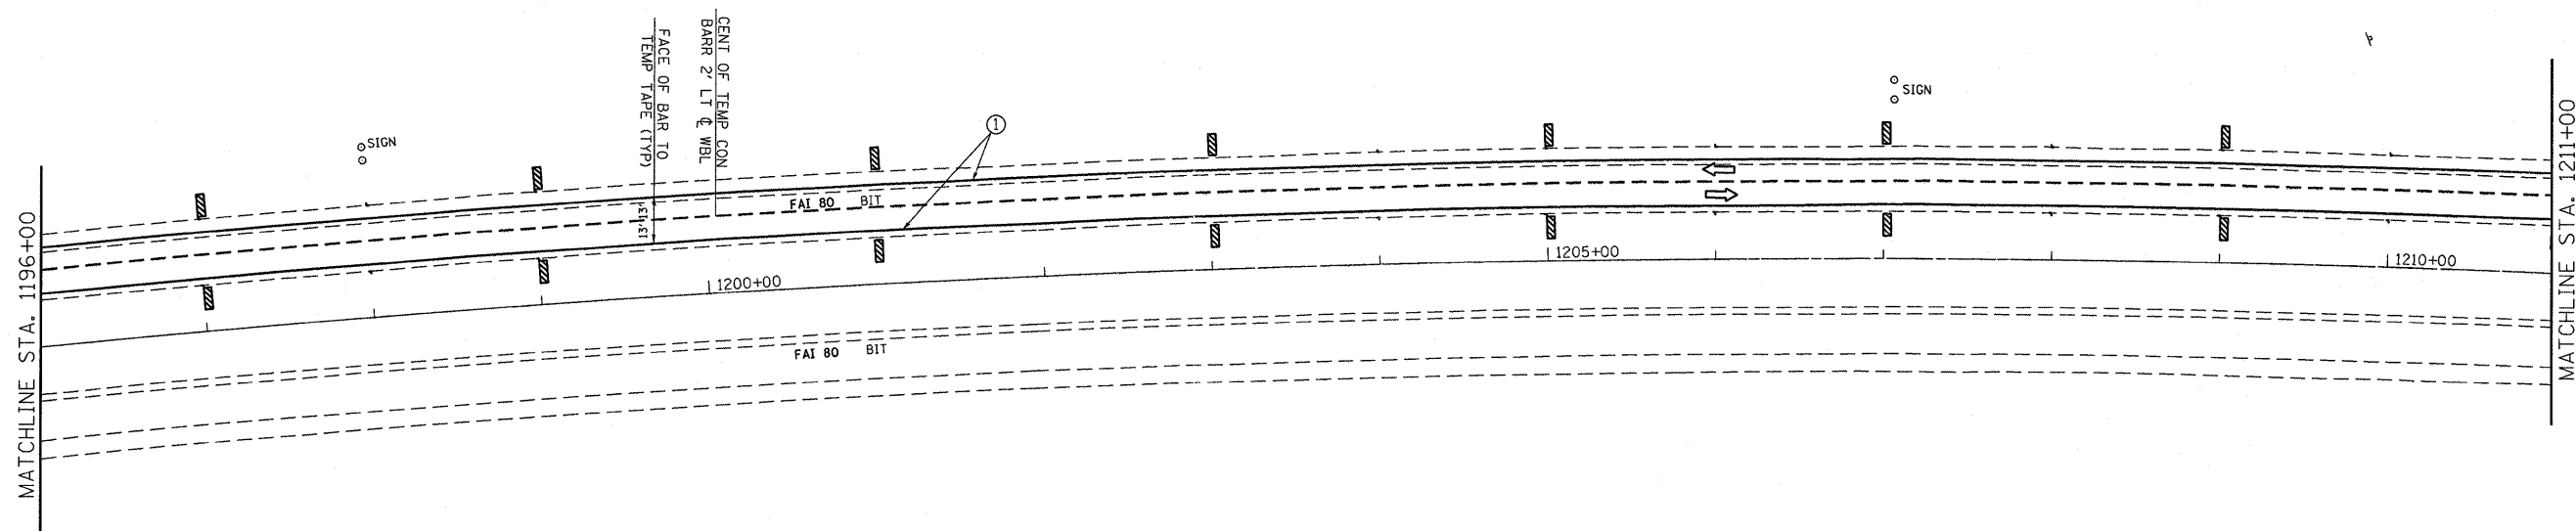


SYMBOLS

- Verticle Panel
- Arrow board
- Sign
- Direction indicator barricade with steady burn monodirectional light
- TEMP CONCRETE BARRIER
- Drum with steady burn monodirectional light
- Type II barricade, drum, or vertical barricade with steady burn monodirectional light
- Wet temporary pavement marking tape - TY III shall be placed throughout the taper and along-side the work area. The edge lines shall be white and the line near the barrier shall be yellow.

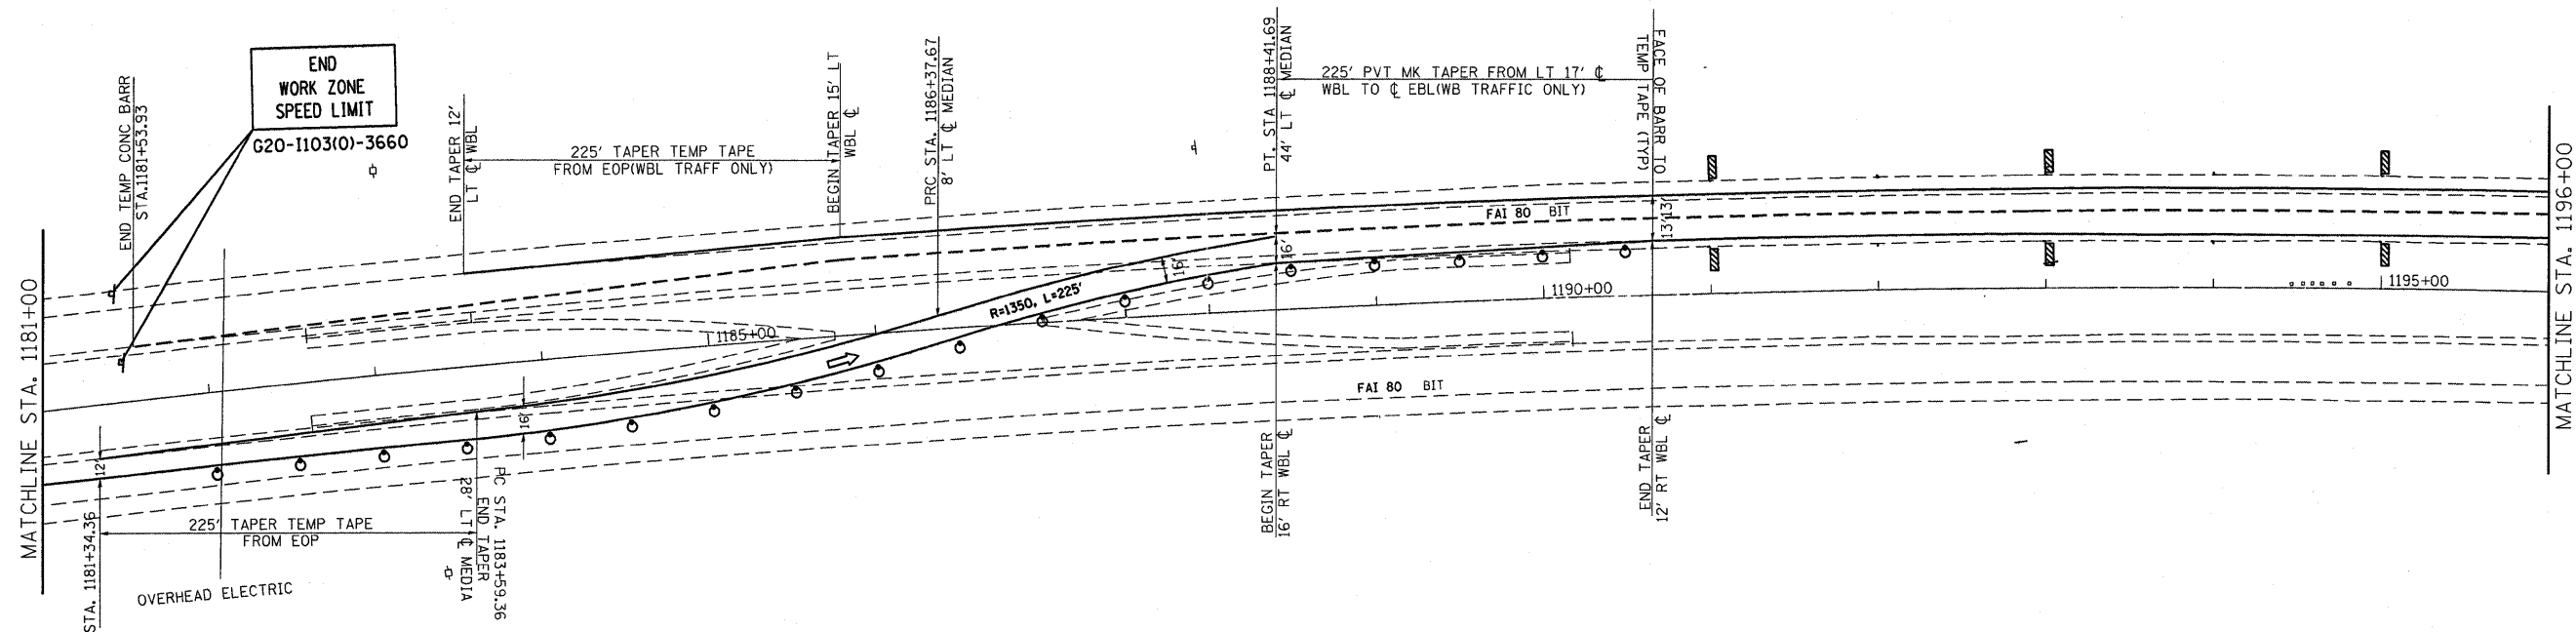

FILE NAME =	USER NAME = braboypc	DESIGNED -	REVISED -	STATE OF ILLINOIS DEPARTMENT OF TRANSPORTATION	STAGE II CONSTRUCTION			F.A.I. RTE.	SECTION	COUNTY	TOTAL SHEETS	SHEET NO.
ca:\pwork\pwork\braboypc\d0212731\036686-shr-cover.dgn		DRAWN -	REVISED -		80	(106-5)HBR-L,VBR(06-6)RS-3&I	BUREAU	249	58			
PLOT SCALE = 55,0000 ' / in.		CHECKED -	REVISED -		SCALE: _____ SHEET NO. _____ OF _____ SHEETS STA. _____ TO STA. _____			CONTRACT NO. 66686				
PLOT DATE = 9/21/2011		DATE -	REVISED -		ILLINOIS FED. AID PROJECT							