
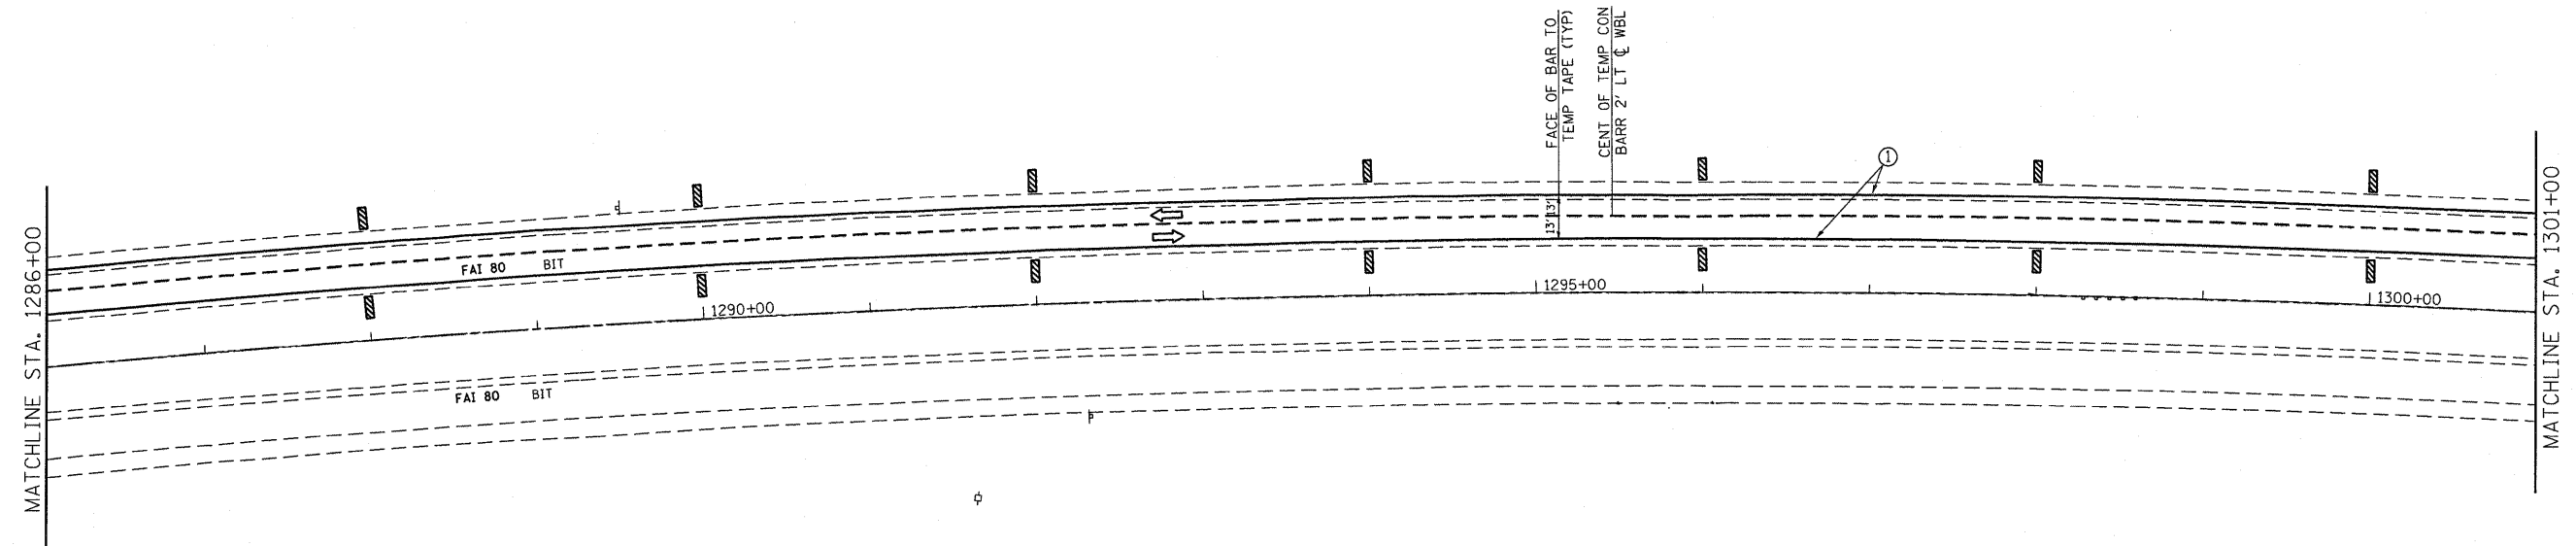


SYMBOLS

- ▨ Vertical Panel
- ↑ Arrow board
- ⊥ Sign
- ⬇ Direction Indicator barricade with steady burn monodirectional light
- TEMP CONCRETE BARRIER
- Drum with steady burn monodirectional light
- ⬇ Type II barricade, drum, or vertical barricade with steady burn monodirectional light
- ① Wet temporary pavement marking tape - TY III shall be placed throughout the taper and along-side the work area. The edge lines shall be white and the line near the barrier shall be yellow.

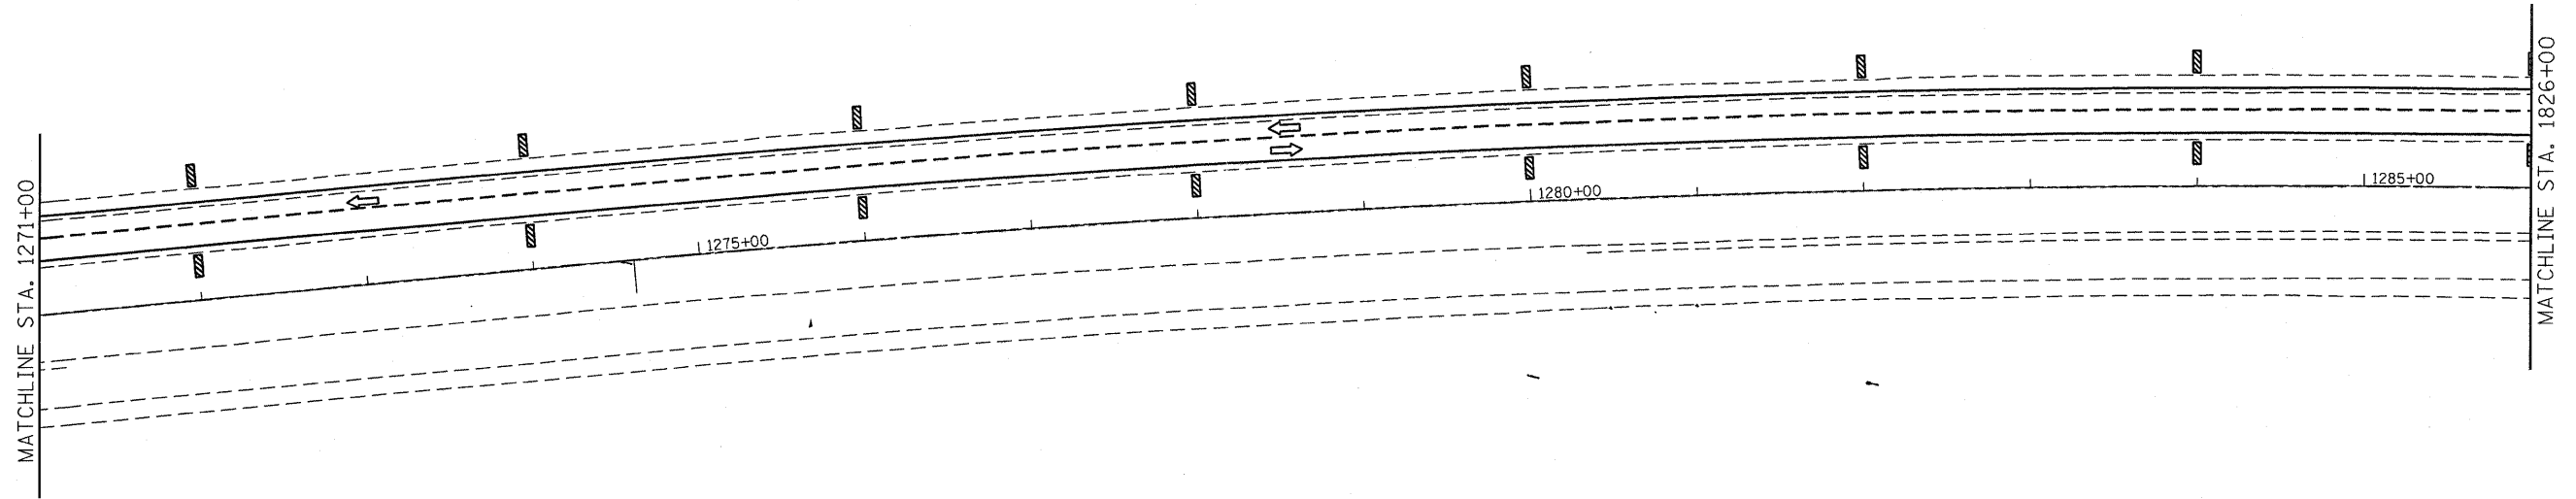

FILE NAME =	USER NAME = braboypc	DESIGNED -	REVISED -
c:\pw\work\pwork\braboypc\d0212731\036686-sht-cover.dgn		DRAWN -	REVISED -
PLOT SCALE = 55,0000' / in.		CHECKED -	REVISED -
PLOT DATE = 9/21/2011		DATE -	REVISED -

STATE OF ILLINOIS
DEPARTMENT OF TRANSPORTATION

STAGE II CONSTRUCTION

SCALE: _____ SHEET NO. _____ OF _____ SHEETS STA. _____ TO STA. _____

F.A.I. RTE.	SECTION	COUNTY	TOTAL SHEETS	SHEET NO.
80	(06-5)HBR-1,VBR,(06-6)RS-3&I	BUREAU	249	61
CONTRACT NO. 66686			ILLINOIS FED. AID PROJECT	