

 

 



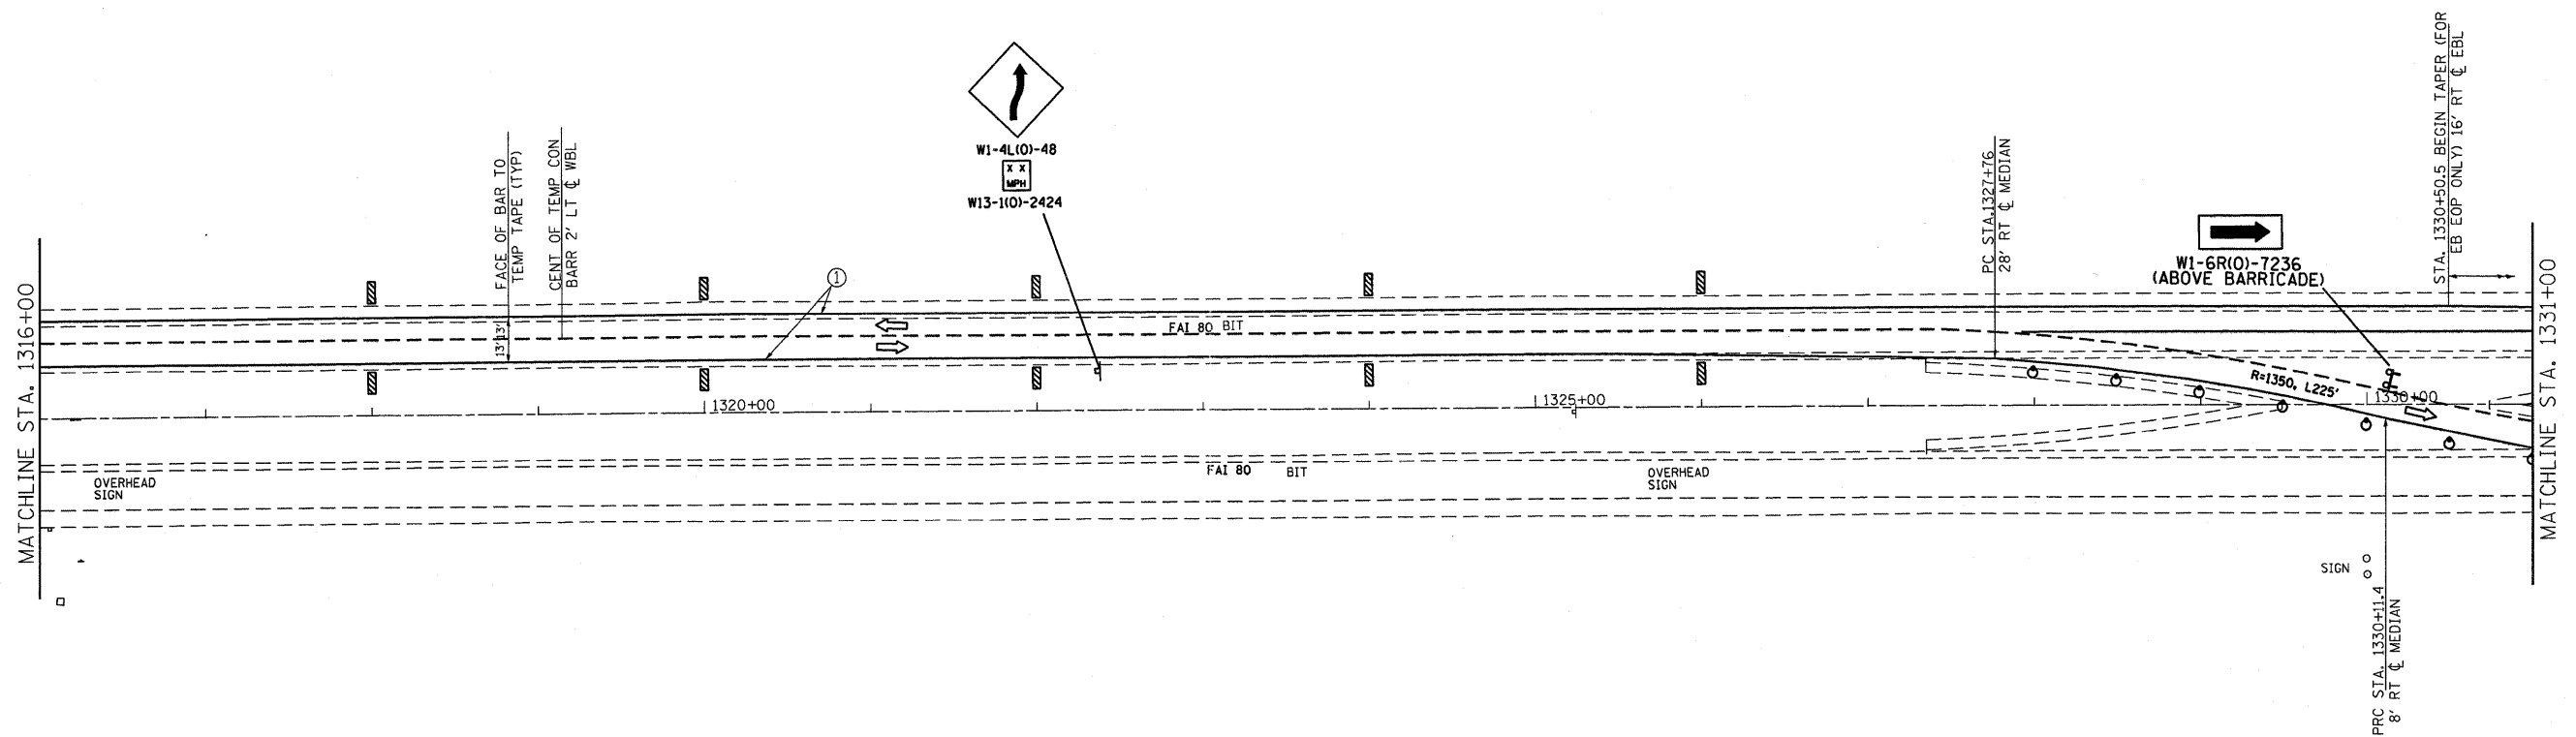
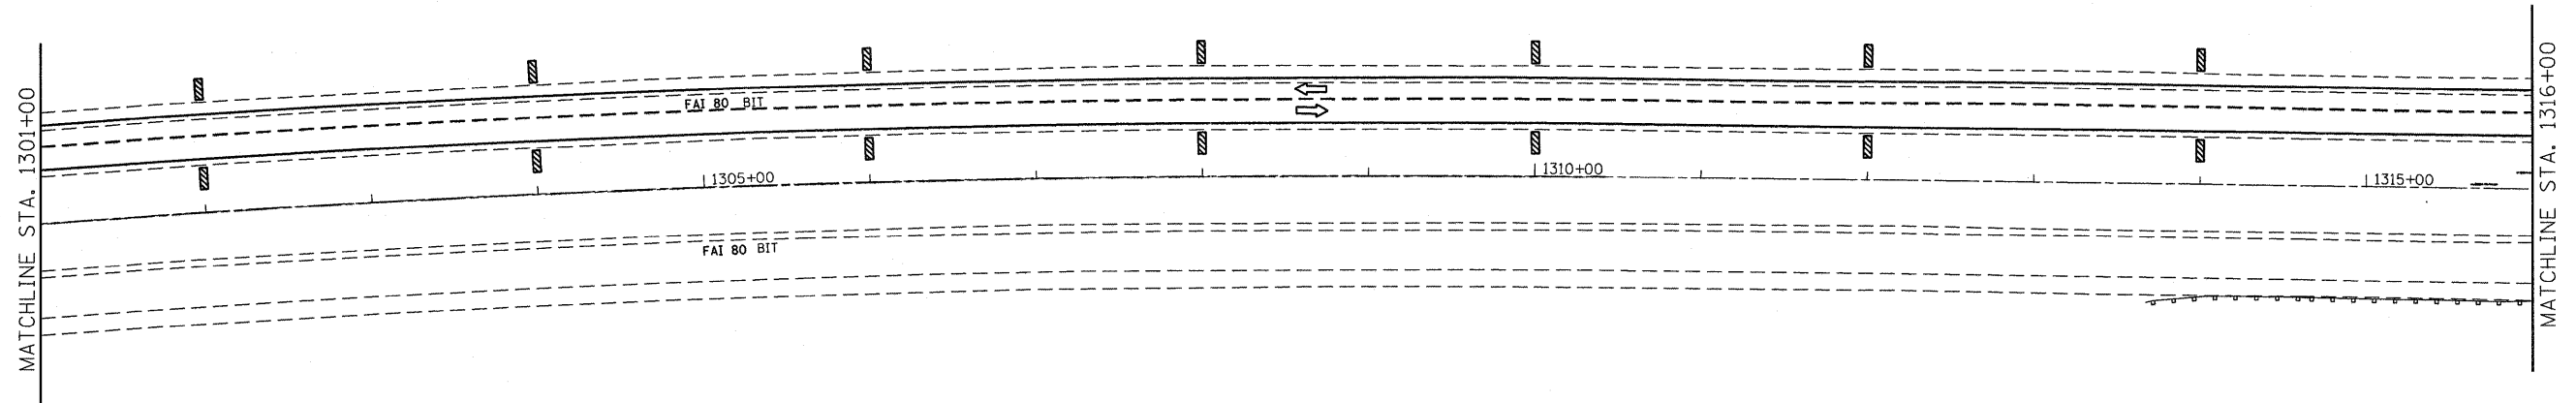


SYMBOLS

-  Verticle Panel
-  Arrow board
-  Sign
-  Direction Indicator barricade with steady burn monodirectional light
-  TEMP CONCRETE BARRIER
-  Drum with steady burn monodirectional light
-  Type II barricade, drum, or vertical barricade with steady burn monodirectional light
-  Wet temporary pavement marking tape - TY III shall be placed throughout the taper and along-side the work area. The edge lines shall be white and the line near the barrier shall be yellow.



FILE NAME =	USER NAME = braboypc	DESIGNED -	REVISED -	STATE OF ILLINOIS DEPARTMENT OF TRANSPORTATION	STAGE II CONSTRUCTION			F.A.I. RTE.	SECTION	COUNTY	TOTAL SHEETS	SHEET NO.
ca:\pwwork\pawdot\braboypc\d0212731\036886-sht-cover.dgn		DRAWN -	REVISED -		80	106-5HBR-1.VBR;106-6JRS-3&I	BUREAU	249	62			
PLOT SCALE = 55,0000' / in.		CHECKED -	REVISED -		SCALE: _____ SHEET NO. _____ OF _____ SHEETS STA. _____ TO STA. _____			CONTRACT NO. 66886				
PLOT DATE = 9/21/2011		DATE -	REVISED -		ILLINOIS FED. AID PROJECT							