



RAILROAD MILE = 103.52 AT
CENTERLINE I-80

SE. 1/4 OF SEC. 3, T. 16 N., R. 9 E., 4TH P.M.

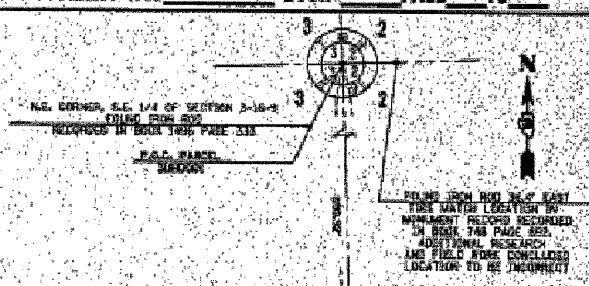

PARCEL NO. 3UH0001
BNSF RAILWAY COMPANY
PERMANENT EASEMENT AREA
(AREA CALCULATED USING GRID DISTANCES)

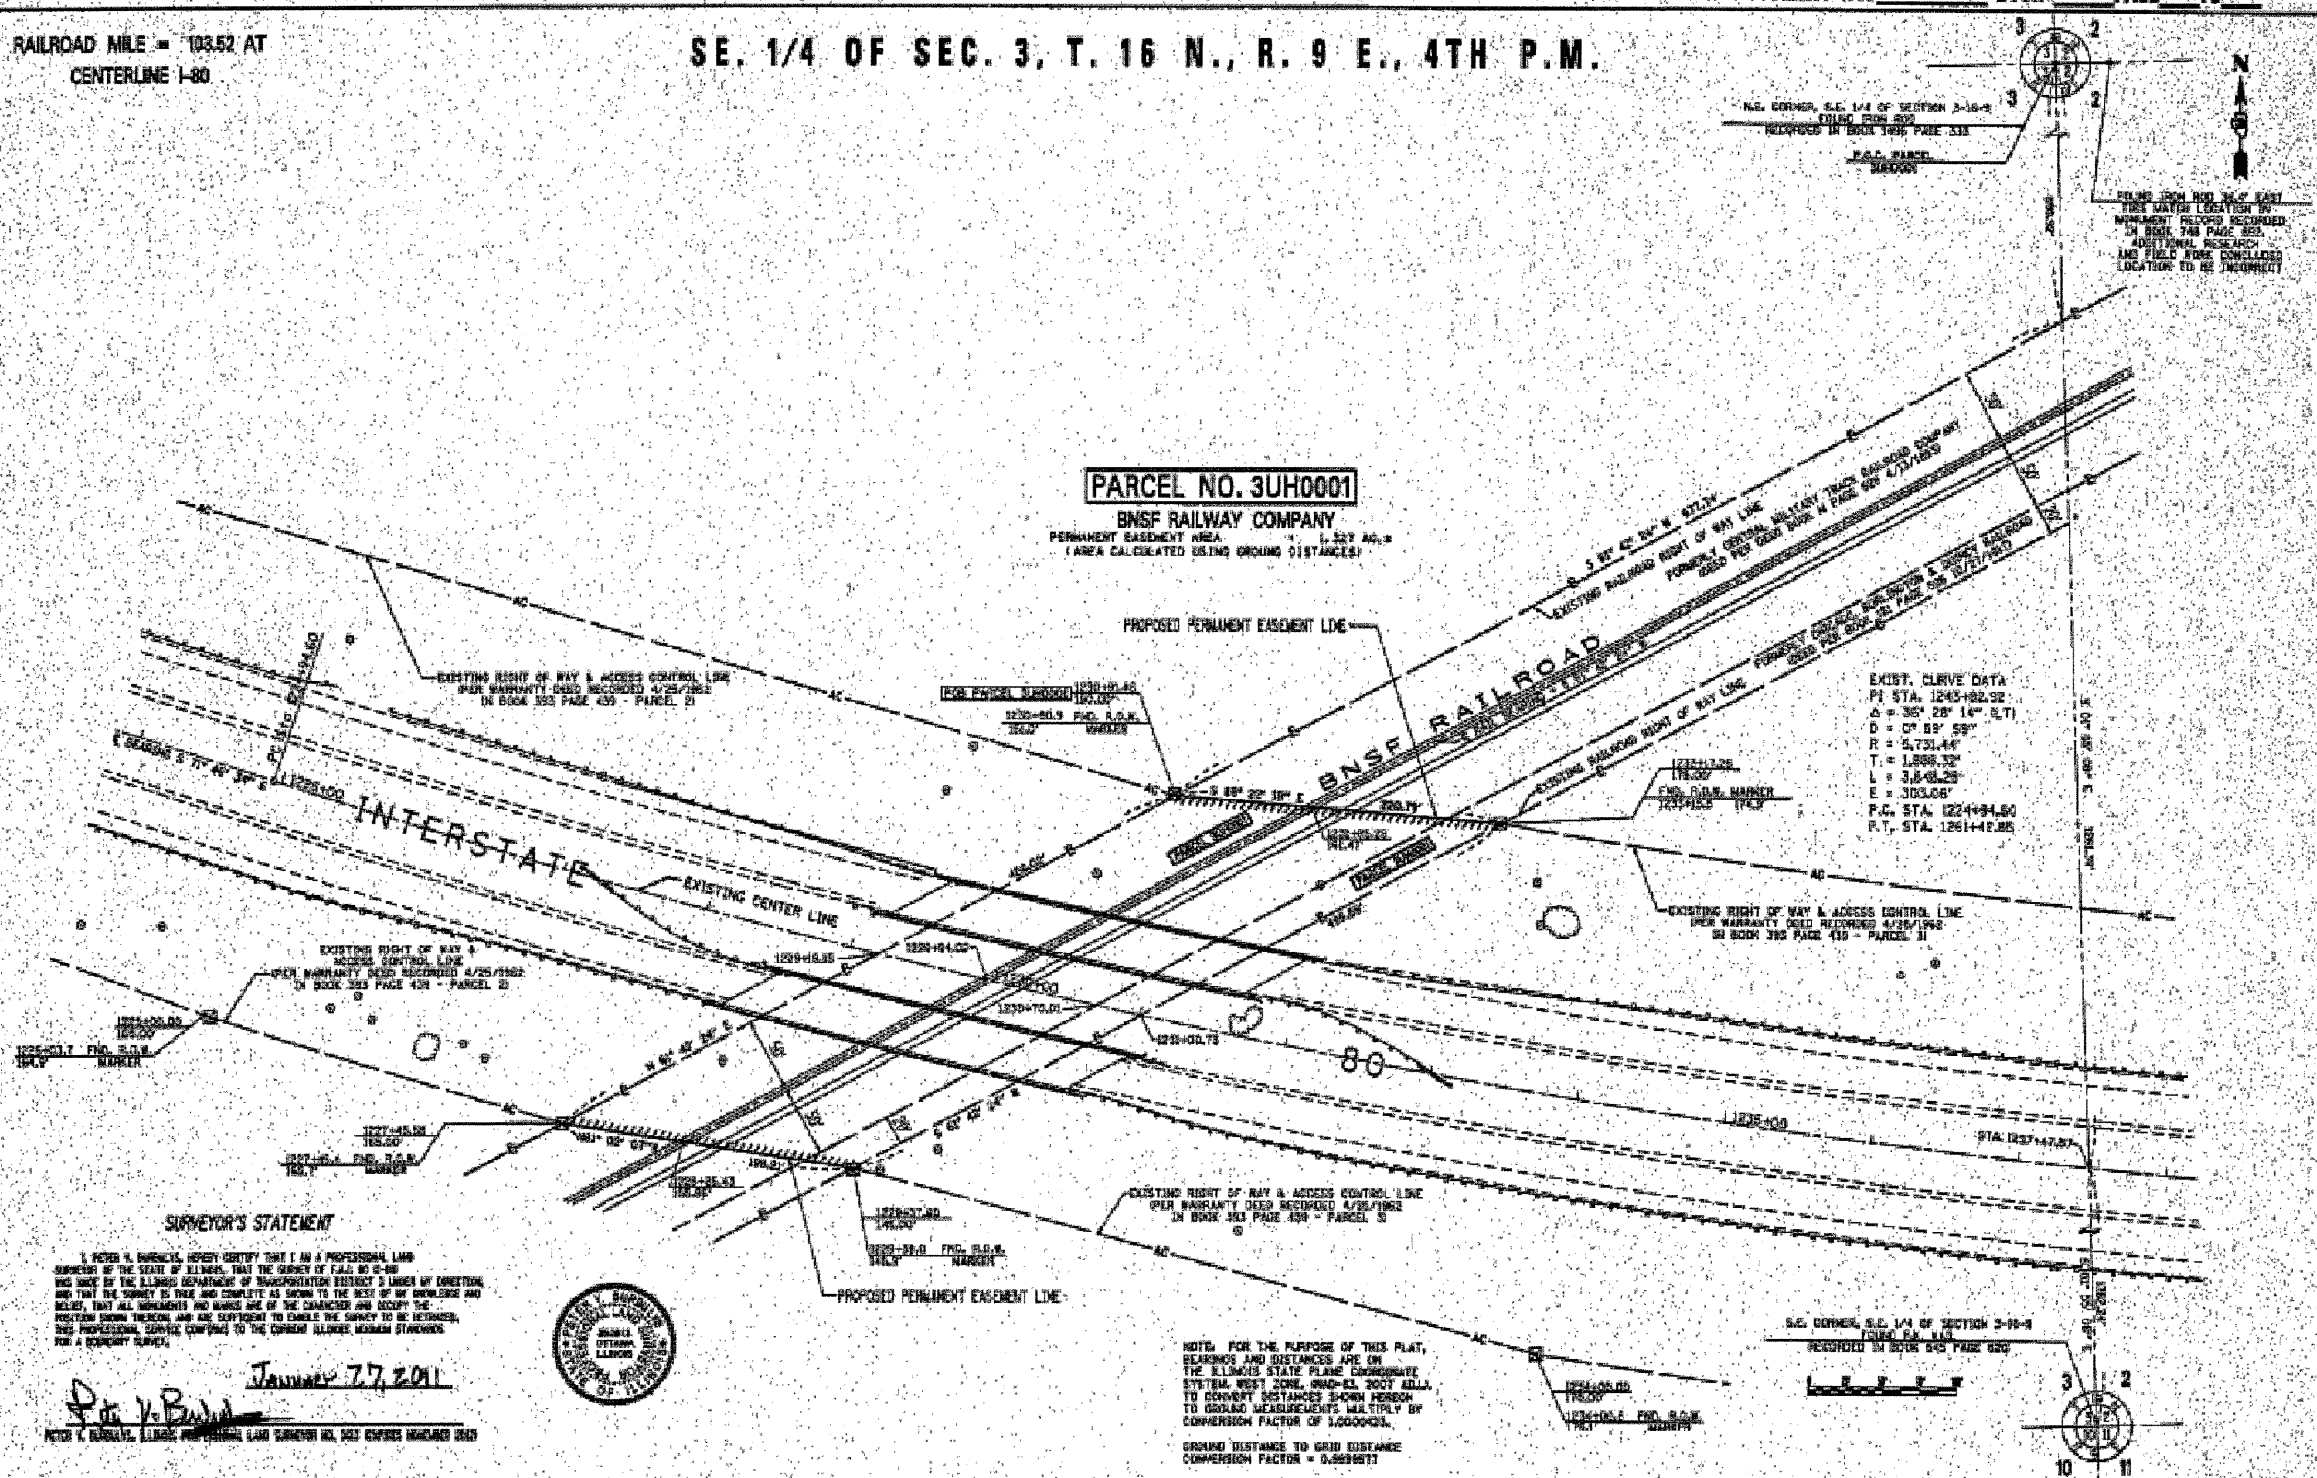

SURVEYOR'S STATEMENT
I, PETER V. BARNES, HEREBY CERTIFY THAT I AM A PROFESSIONAL LAND SURVEYOR OF THE STATE OF ILLINOIS, THAT THE SURVEY OF PAR. 30-01 WAS MADE BY THE ILLINOIS DEPARTMENT OF TRANSPORTATION DISTRICT 3 UNDER MY DIRECTION AND THAT THE SURVEY IS TRUE AND COMPLETE AS SHOWN TO THE BEST OF MY KNOWLEDGE AND BELIEF, THAT ALL INSTRUMENTS AND MARKS ARE OF THE CORRECT AND OCCUPY THE POSITION SHOWN THEREON AND ARE SUFFICIENT TO ENABLE THE SURVEY TO BE REPRODUCED. THIS PROFESSIONAL SERVICE CONFORMS TO THE CURRENT ILLINOIS BOARD STANDARDS FOR A SURVEY SURVEY.
Peter V. Barnes
January 27, 2011
PETER V. BARNES, ILLINOIS PROFESSIONAL LAND SURVEYOR NO. 002 EXPIRES NOVEMBER 2012



NOTE: FOR THE PURPOSE OF THIS PLAN, BEARINGS AND DISTANCES ARE ON THE ILLINOIS STATE PLANE COORDINATE SYSTEM, WEST ZONE, NAD-83, 2011 ADJUSTED TO CORRECT DISTANCES SHOWN HEREON TO GRID MEASUREMENTS MULTIPLY BY CORRECTION FACTOR OF 1.0000024.
GROUND DISTANCE TO GRID DISTANCE CORRECTION FACTOR = 0.9999975

FILE NAME	USER NAME = braboypc	DESIGNED =	REVISED =	STATE OF ILLINOIS DEPARTMENT OF TRANSPORTATION	RIGHT OF WAY PLANS	SCALE: 1" = 100'	SHEET NO. 1 OF 3 SHEETS	STA. 1224+80.00 TO STA. 1228+00.00	CONTRACT NO. 66686
USER NAME = braboypc	DESIGNED =	REVISED =	STATE OF ILLINOIS DEPARTMENT OF TRANSPORTATION	RIGHT OF WAY PLANS	SCALE: 1" = 100'	SHEET NO. 1 OF 3 SHEETS	STA. 1224+80.00 TO STA. 1228+00.00	CONTRACT NO. 66686	

FILE NAME =	USER NAME = braboypc	DESIGNED =	REVISED =	STATE OF ILLINOIS DEPARTMENT OF TRANSPORTATION	ROW PLANS	SCALE: _____	SHEET NO. ____ OF ____ SHEETS	STA. _____ TO STA. _____	F.A. RTE. 80	SECTION (106-5)HBR-1(VBR)(06-6)RS-3&1	COUNTY BUREAU	TOTAL SHEETS 249	SHEET NO. 64	CONTRACT NO. 66686
es:\pwwork\pwwork\braboypc\d0212731\036686-sh1-cover.dgn		DRAWN =	REVISED =	STATE OF ILLINOIS DEPARTMENT OF TRANSPORTATION	ROW PLANS	SCALE: _____	SHEET NO. ____ OF ____ SHEETS	STA. _____ TO STA. _____	80	(106-5)HBR-1(VBR)(06-6)RS-3&1	BUREAU	249	64	66686
PLOT SCALE = 50,0598' / 1" in.		CHECKED =	REVISED =	STATE OF ILLINOIS DEPARTMENT OF TRANSPORTATION	ROW PLANS	SCALE: _____	SHEET NO. ____ OF ____ SHEETS	STA. _____ TO STA. _____	80	(106-5)HBR-1(VBR)(06-6)RS-3&1	BUREAU	249	64	66686
PLOT DATE = 9/18/2011		DATE =	REVISED =	STATE OF ILLINOIS DEPARTMENT OF TRANSPORTATION	ROW PLANS	SCALE: _____	SHEET NO. ____ OF ____ SHEETS	STA. _____ TO STA. _____	80	(106-5)HBR-1(VBR)(06-6)RS-3&1	BUREAU	249	64	66686