


* Order a(E) and a₁(E) bars full length.
Cut to fit skew and use remainder
of bars in opposite end.

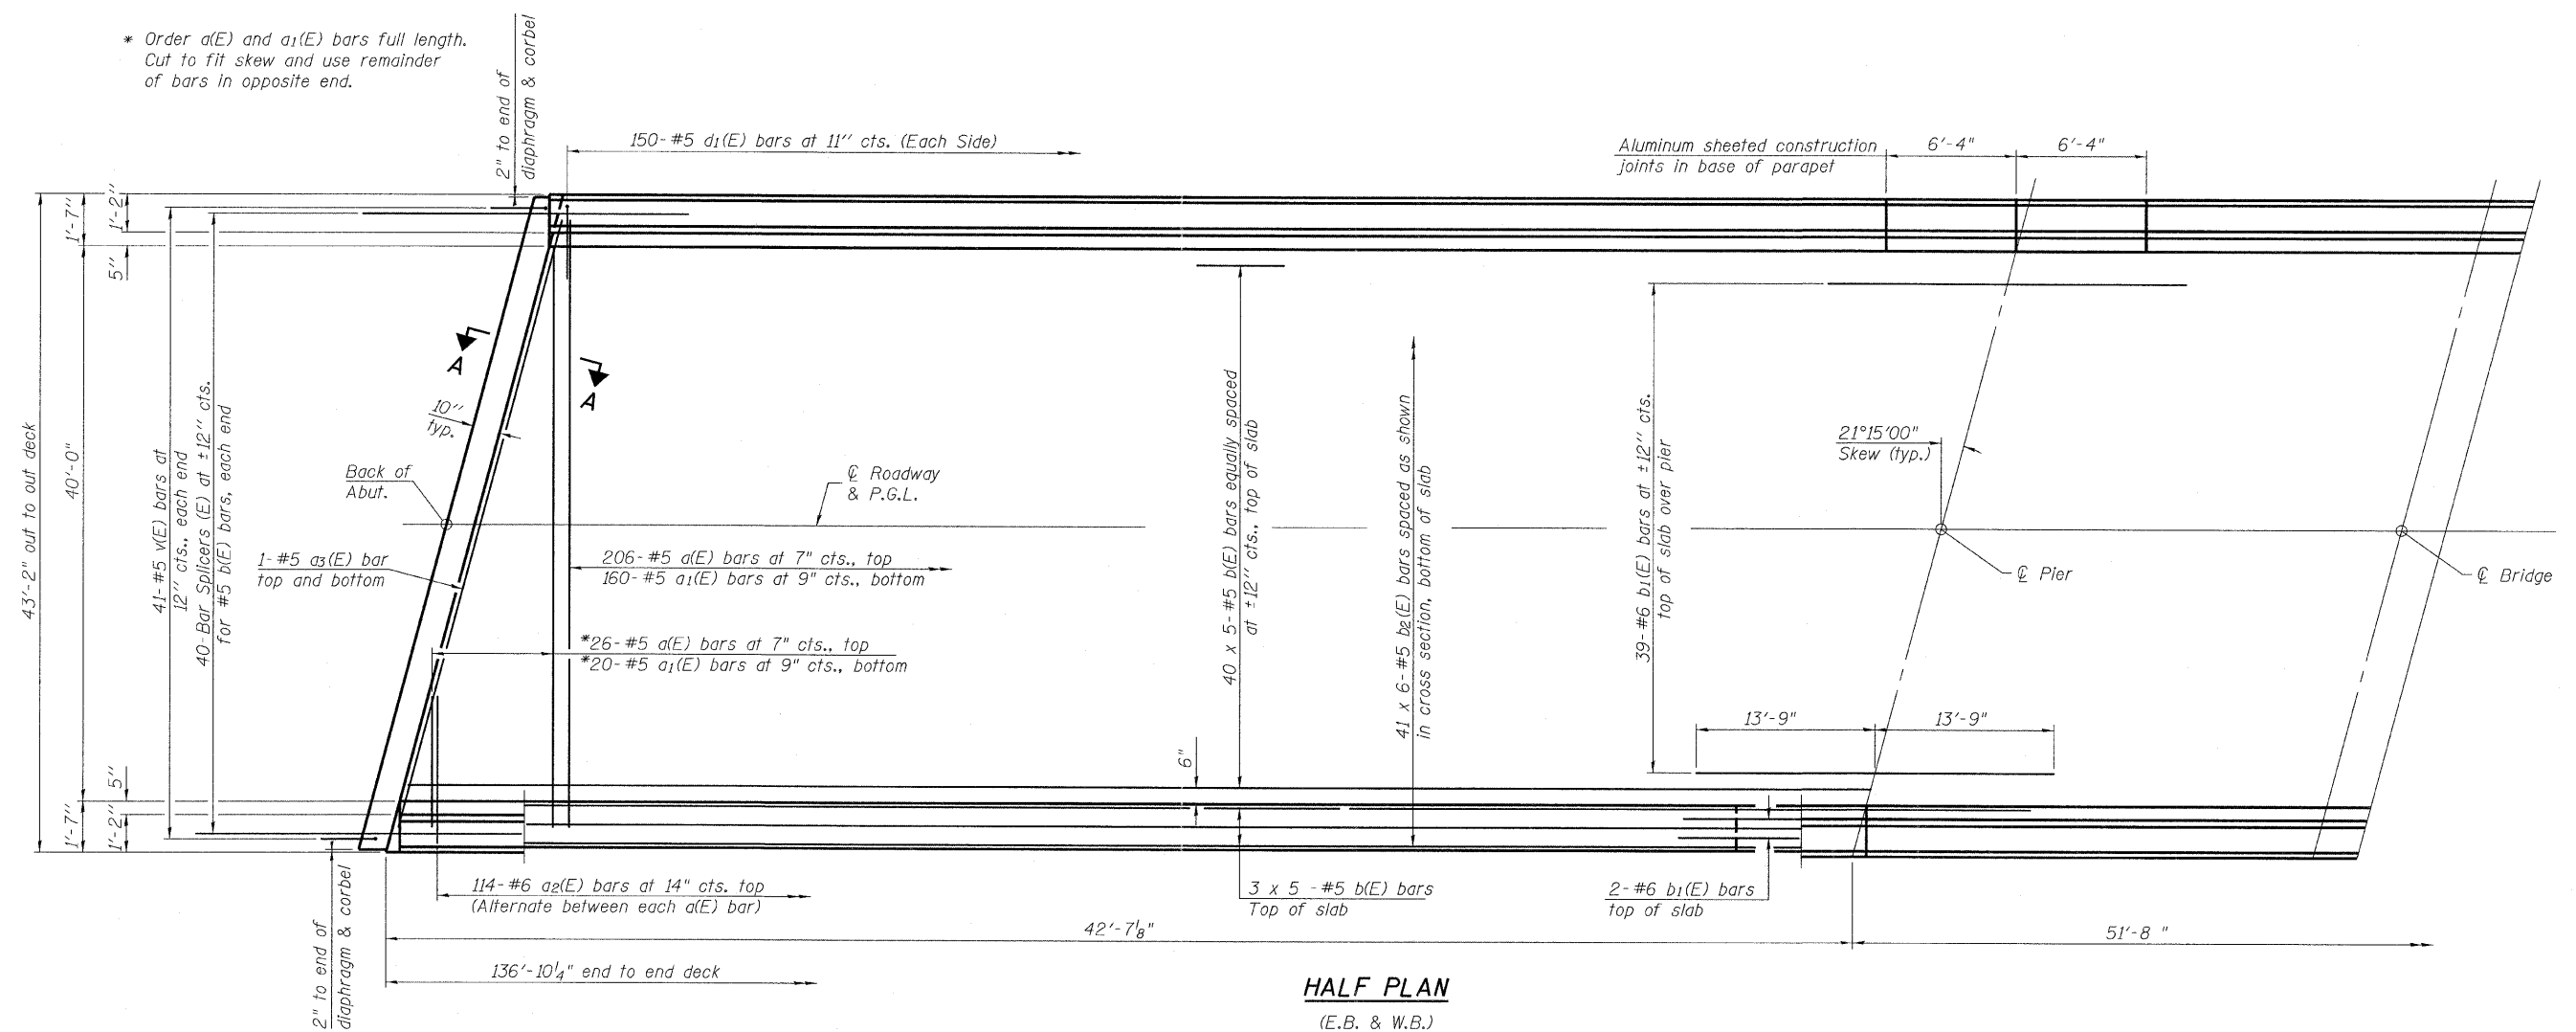

HALF PLAN
(E.B. & W.B.)

MINIMUM LAP

#5 bar = 3'-3"

Notes:
See Sheet 11 of 37 for superstructure details and Bill of Material.
Bars indicated thus 20 x 3-#5 etc. indicates 20 lines of bars with 3 lengths per line.
See Sheet 10 of 37 for parapet reinforcement.

FILE NAME =	USER NAME =	DESIGNED - PF	REVISED -
TYLIN INTERNATIONAL		CHECKED - SP	REVISED -
PLOT SCALE =		DRAWN - DY	REVISED -
PLOT DATE = 09/13/2011		CHECKED - PF	REVISED -

STATE OF ILLINOIS
DEPARTMENT OF TRANSPORTATION

SUPERSTRUCTURE
STRUCTURE NO. 006-0020 EB AND 006-0021 WB

F.A.I. RTE.	SECTION	COUNTY	TOTAL SHEETS	SHEET NO.
80	106-5HBR-1.VBR(06-6)RS-3&I		249	75
BUREAU			CONTRACT NO. 66686	
ILLINOIS FED. AID PROJECT				

SHEET NO. 8 OF 37 SHEETS

#FILE#

#DATE#