


NEAR PIER

CROSS SECTION
Westbound - Looking East

NEAR MID-SPAN

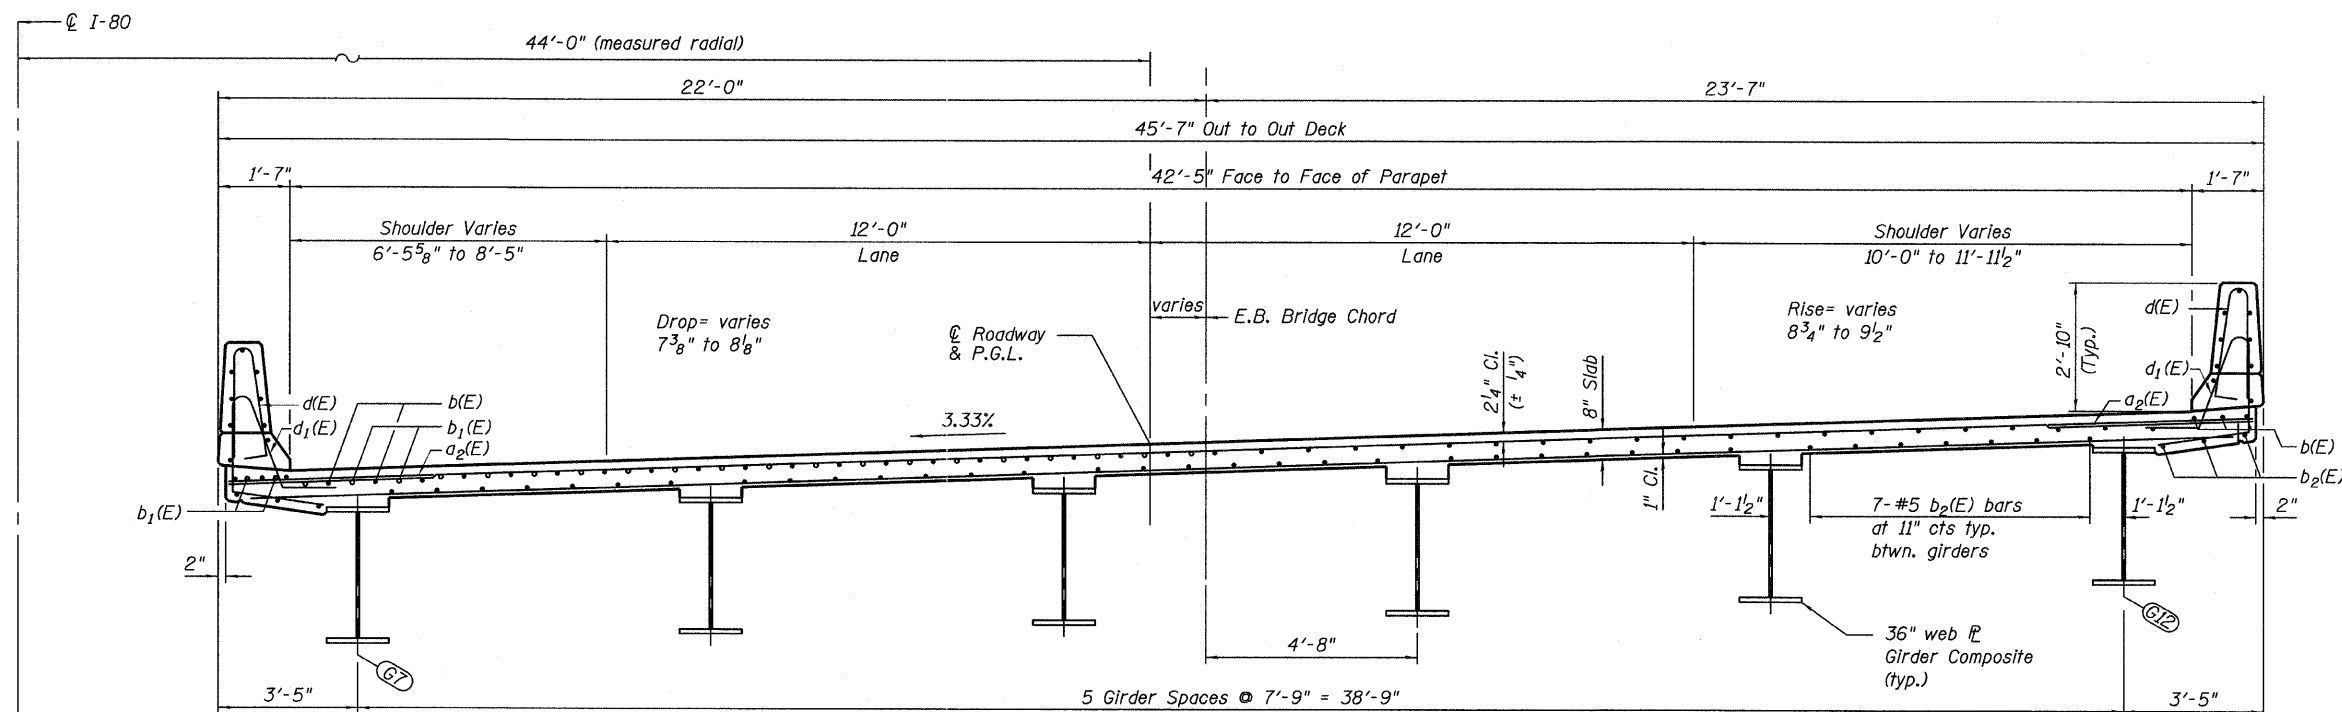

NEAR PIER

CROSS SECTION
Eastbound - Looking East

NEAR MID-SPAN

FILE NAME =	USER NAME =	DESIGNED - DY	REVISED -	STATE OF ILLINOIS DEPARTMENT OF TRANSPORTATION	SUPERSTRUCTURE DETAILS 1 STRUCTURE NO. 006-0176 EB AND 006-0177 WB	F.A.I. RTE. =	SECTION	COUNTY	TOTAL SHEETS	SHEET NO.	
TYLIN INTERNATIONAL		CHECKED - PF	REVISED -			80	006-5MHR-1.VBR(06-6)RS-3&1	BUREAU	249	117	
PLOT SCALE =		DRAWN - DY	REVISED -			CONTRACT NO. 66686					
PLOT DATE = 09/13/2011		CHECKED - PF	REVISED -			ILLINOIS FED. AID PROJECT					
					SHEET NO. 13 OF 43 SHEETS						

FILE

FILE

FILE