


TYPICAL PAVEMENT MARKING FOR ENTRANCE RAMP TERMINALS

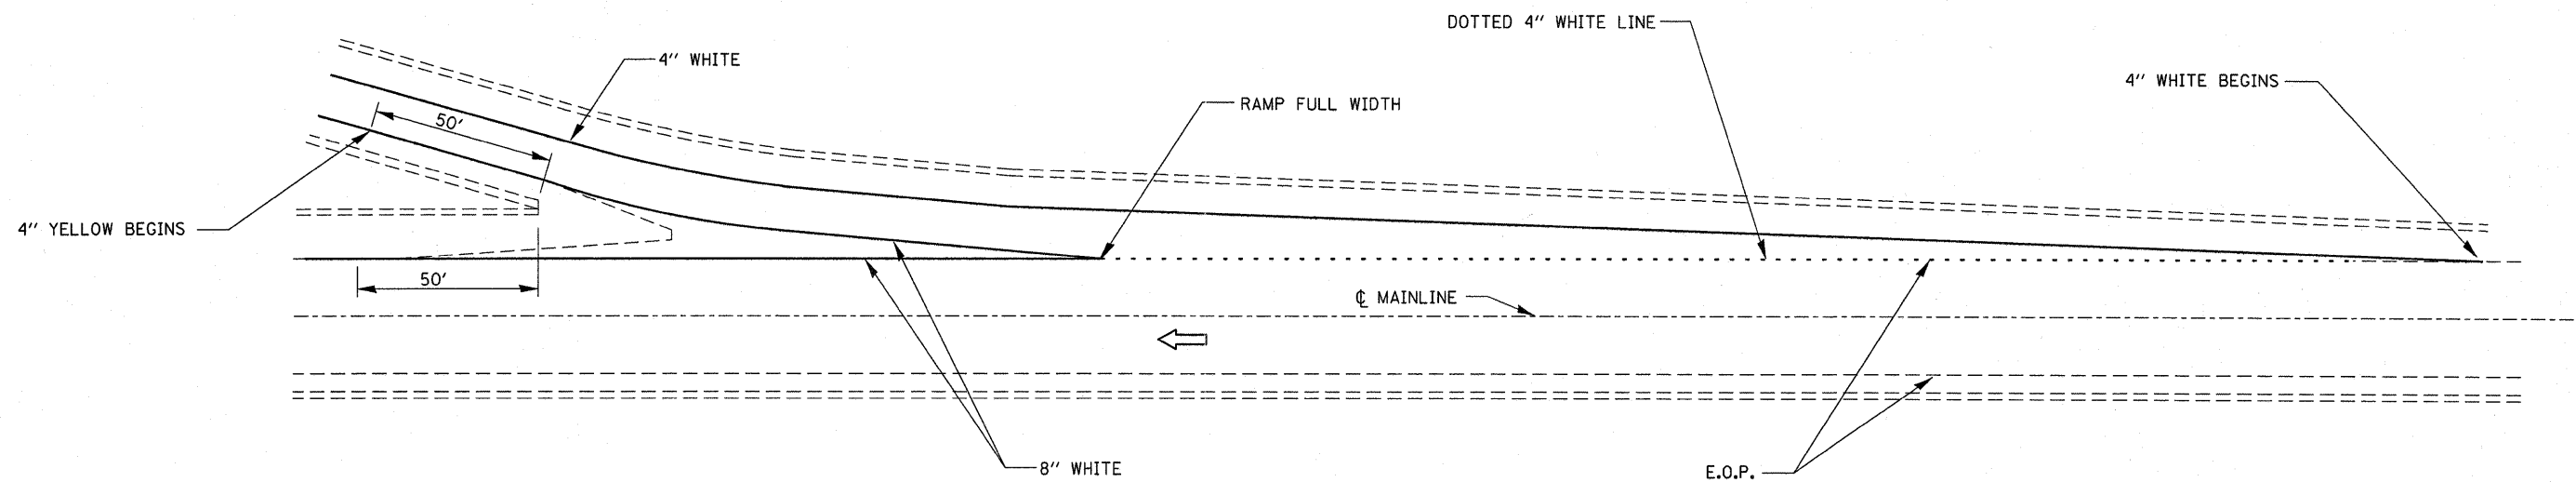

TYPICAL PAVEMENT MARKINGS FOR EXIT RAMP TERMINALS

FILE NAME =	USER NAME = braboygc	DESIGNED -	REVISED -	STATE OF ILLINOIS DEPARTMENT OF TRANSPORTATION	DETAILS	F.A. RTE.	SECTION	COUNTY	TOTAL SHEETS	SHEET NO.
ct:\pw_work\pwidot\braboygc\d0212731\0368686-sht-cover.dgn	DRAWN -	REVISED -	80			(106-5HBR-1,VBR;06-6)RS-3&I	BUREAU	249	169	
PLOT SCALE = 50.0550' / in.	CHECKED -	REVISED -	CONTRACT NO. 66686							
PLOT DATE = 9/18/2011	DATE -	REVISED -	ILLINOIS FED. AID PROJECT							