


ELEVATION VIEW LOOKING WEST OF TRAFFIC BARRIER TERMINAL, TYPE 6 (SPECIAL) ALONG SB US 34

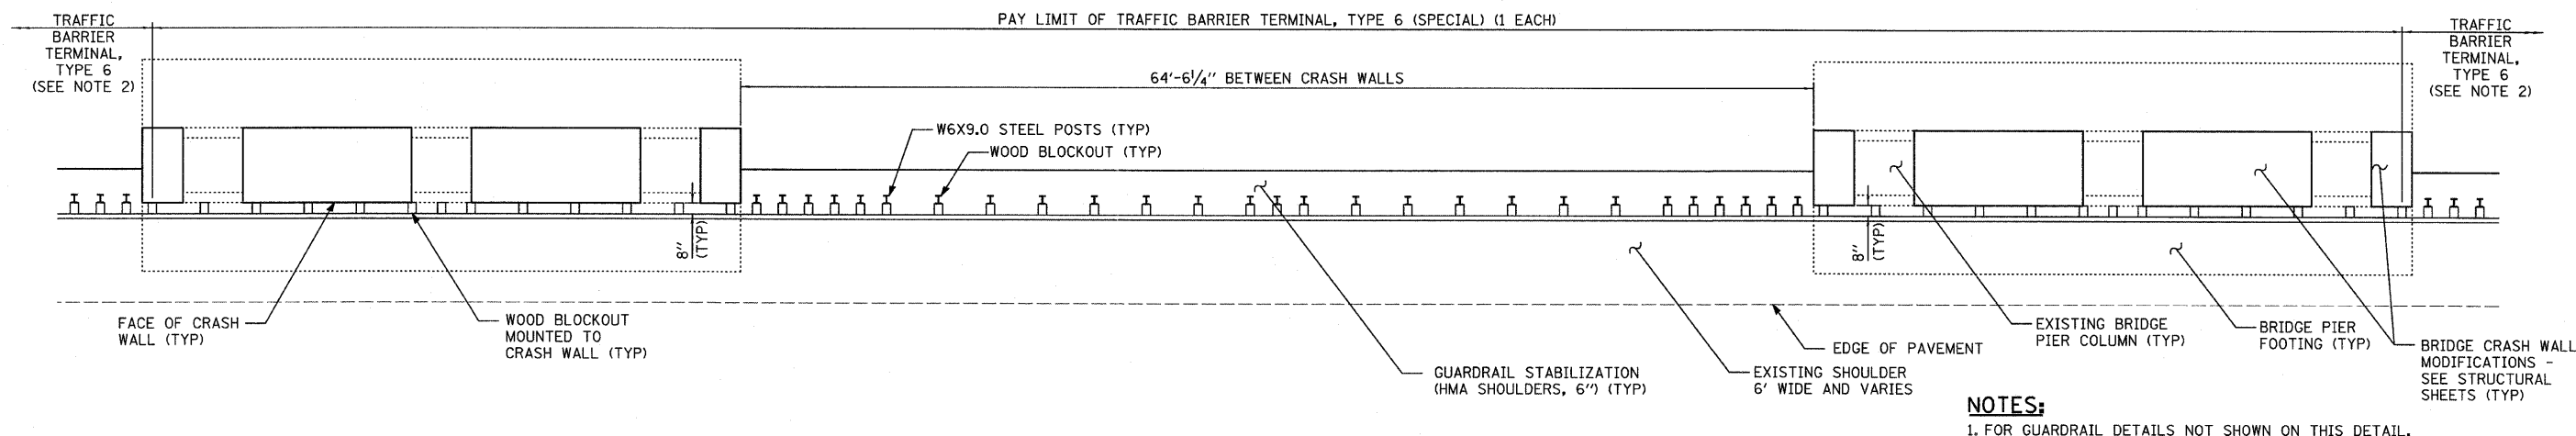

PLAN VIEW OF TRAFFIC BARRIER TERMINAL, TYPE 6 (SPECIAL) ALONG SB US 34

- NOTES:**
- FOR GUARDRAIL DETAILS NOT SHOWN ON THIS DETAIL, SEE STATE STANDARDS 631031 AND 631033.
 - SHALL BE CONSTRUCTED IN ACCORDANCE WITH STATE STANDARD 631031, EXCEPT FOR THE FOLLOWING: (A) THE END SHOE CONNECTION SHALL NOT BE INSTALLED; (B) IN LIEU OF THE END SHOE CONNECTION, TRAFFIC BARRIER TERMINAL, TYPE 6 SHALL BE CONNECTED TO TRAFFIC BARRIER TERMINAL, TYPE 6 (SPECIAL). BOTH SHALL BE ANCHORED TO THE CRASH WALL THROUGH A WOOD BLOCKOUT. THE WOOD BLOCKOUT AND TERMINAL ANCHORS SHALL BE INCLUDED IN THE COST OF "TRAFFIC BARRIER TERMINAL, TYPE 6 (SPECIAL)".

TYLIN INTERNATIONAL USER NAME = PLOT SCALE = PLOT DATE =	DESIGNED - CAC	REVISED -	STATE OF ILLINOIS DEPARTMENT OF TRANSPORTATION	F.A.I. ROUTE 80 (I-80) TRAFFIC BARRIER TERMINAL, TYPE 6 (SPECIAL) DETAILS		F.A.I. RTE. 80	SECTION [106-5]HBR-1.VBR(106-6)RS-3&I	COUNTY BUREAU	TOTAL SHEETS 299	SHEET NO. 131
	DRAWN - CAC	REVISED -		SCALE: NONE	SHEET NO. 1 OF 1 SHEET	FED. ROAD DIST. NO.	ILLINOIS FED. AID PROJECT	CONTRACT NO. 66686		
	CHECKED - JDF	REVISED -								
	DATE - 9/7/2011	REVISED -								