


FINAL SURVEY	SURVEYED	DATE
NOTE BOOK NO.	PLOTTED	
	TEMPLATE	
	AREAS CHECKED	
	AREAS CHECKED	

ORIGINAL SURVEY	SURVEYED	DATE
NOTE BOOK NO.	PLOTTED	
	TEMPLATE	
	AREAS CHECKED	
	AREAS CHECKED	

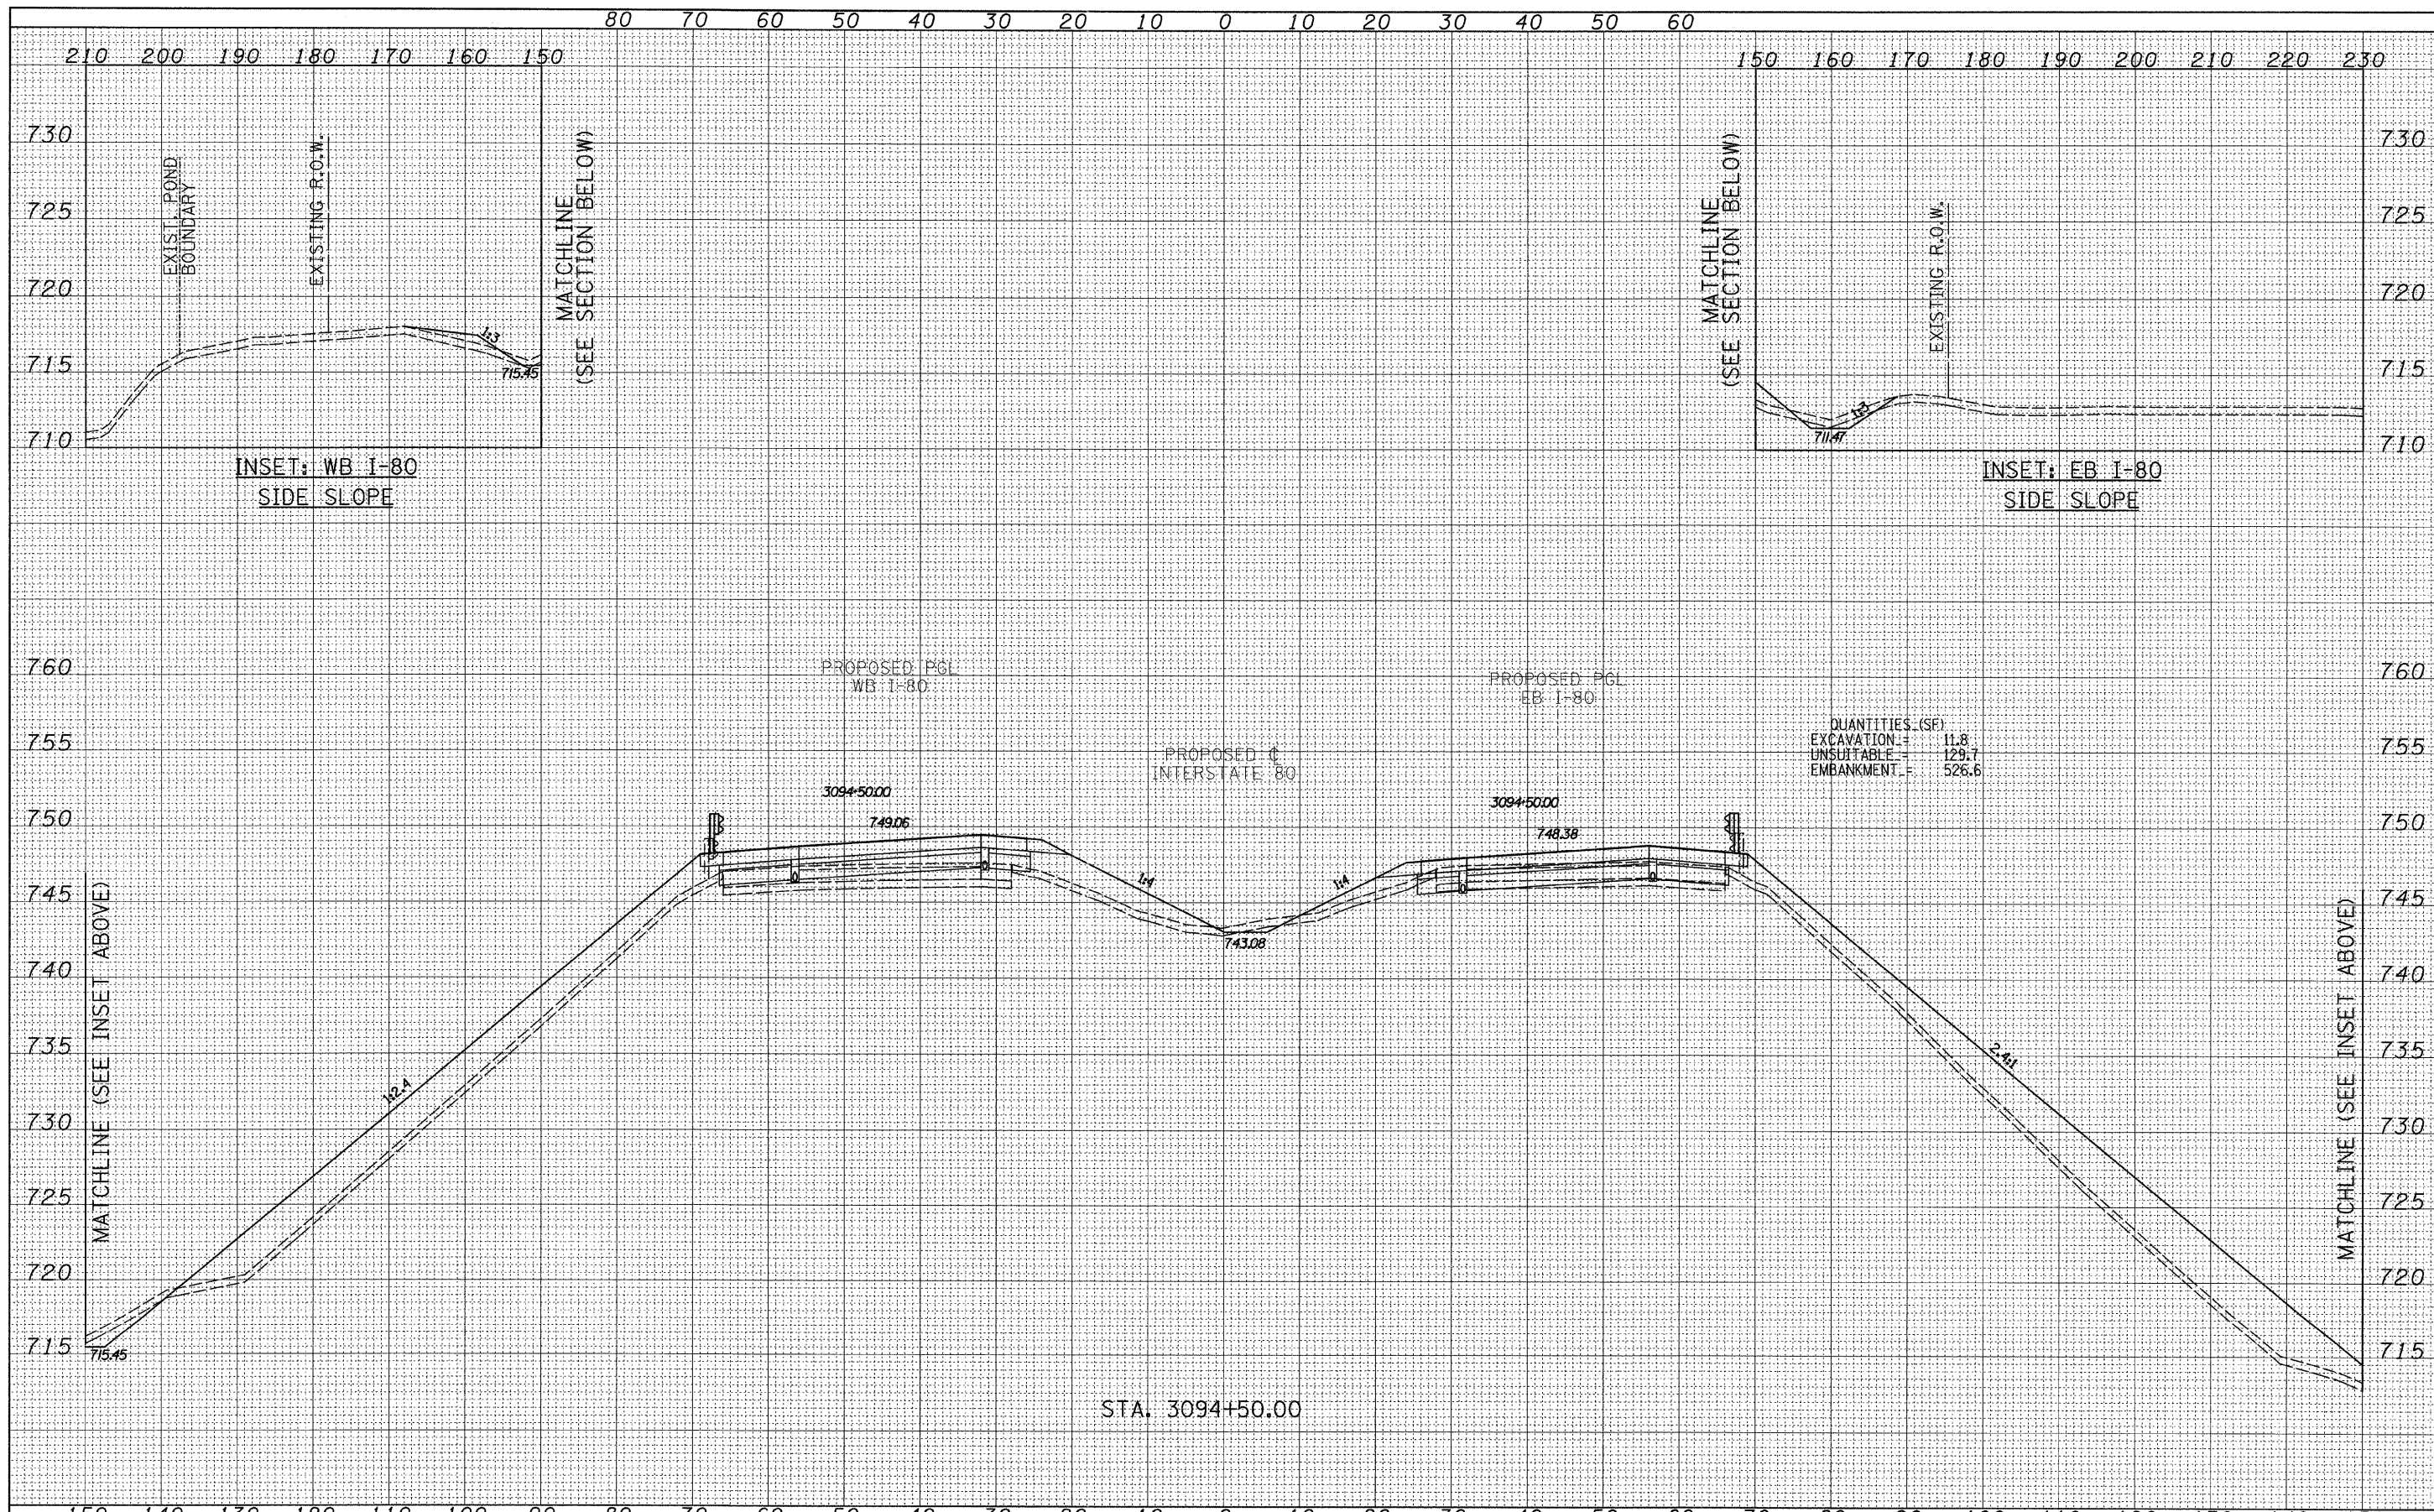

INSET: WB I-80  
SIDE SLOPE

INSET: EB I-80  
SIDE SLOPE

QUANTITIES (SF)  
EXCAVATION = 11.8  
UNSUBT. = 129.7  
EMBANKMENT = 526.6

STA. 3094+50.00

TYLIN INTERNATIONAL	USER NAME =	DESIGNED - JDF	REVISED -	STATE OF ILLINOIS DEPARTMENT OF TRANSPORTATION	F.A.I. ROUTE 80 (I-80)			F.A.I. RTE. 80	SECTION [06-5]HBR-1, VBR(06-6)RS-3&I	COUNTY BUREAU	TOTAL SHEETS	SHEET NO.
	PLOT SCALE =	DRAWN - JDF	REVISED -		OF SHEETS	249	182					
	PLOT DATE =	CHECKED - JPM	REVISED -		STA. 3094+50.00 TO STA. 3094+50.00	CONTRACT NO. 66686						
		DATE - 9/7/2011	REVISED -		FED. ROAD DIST. NO. [ILLINOIS] FED. AID PROJECT							

P:\602429.1(I-80)\Road\602429.10\_A\366686-sht-xsht.dgn