
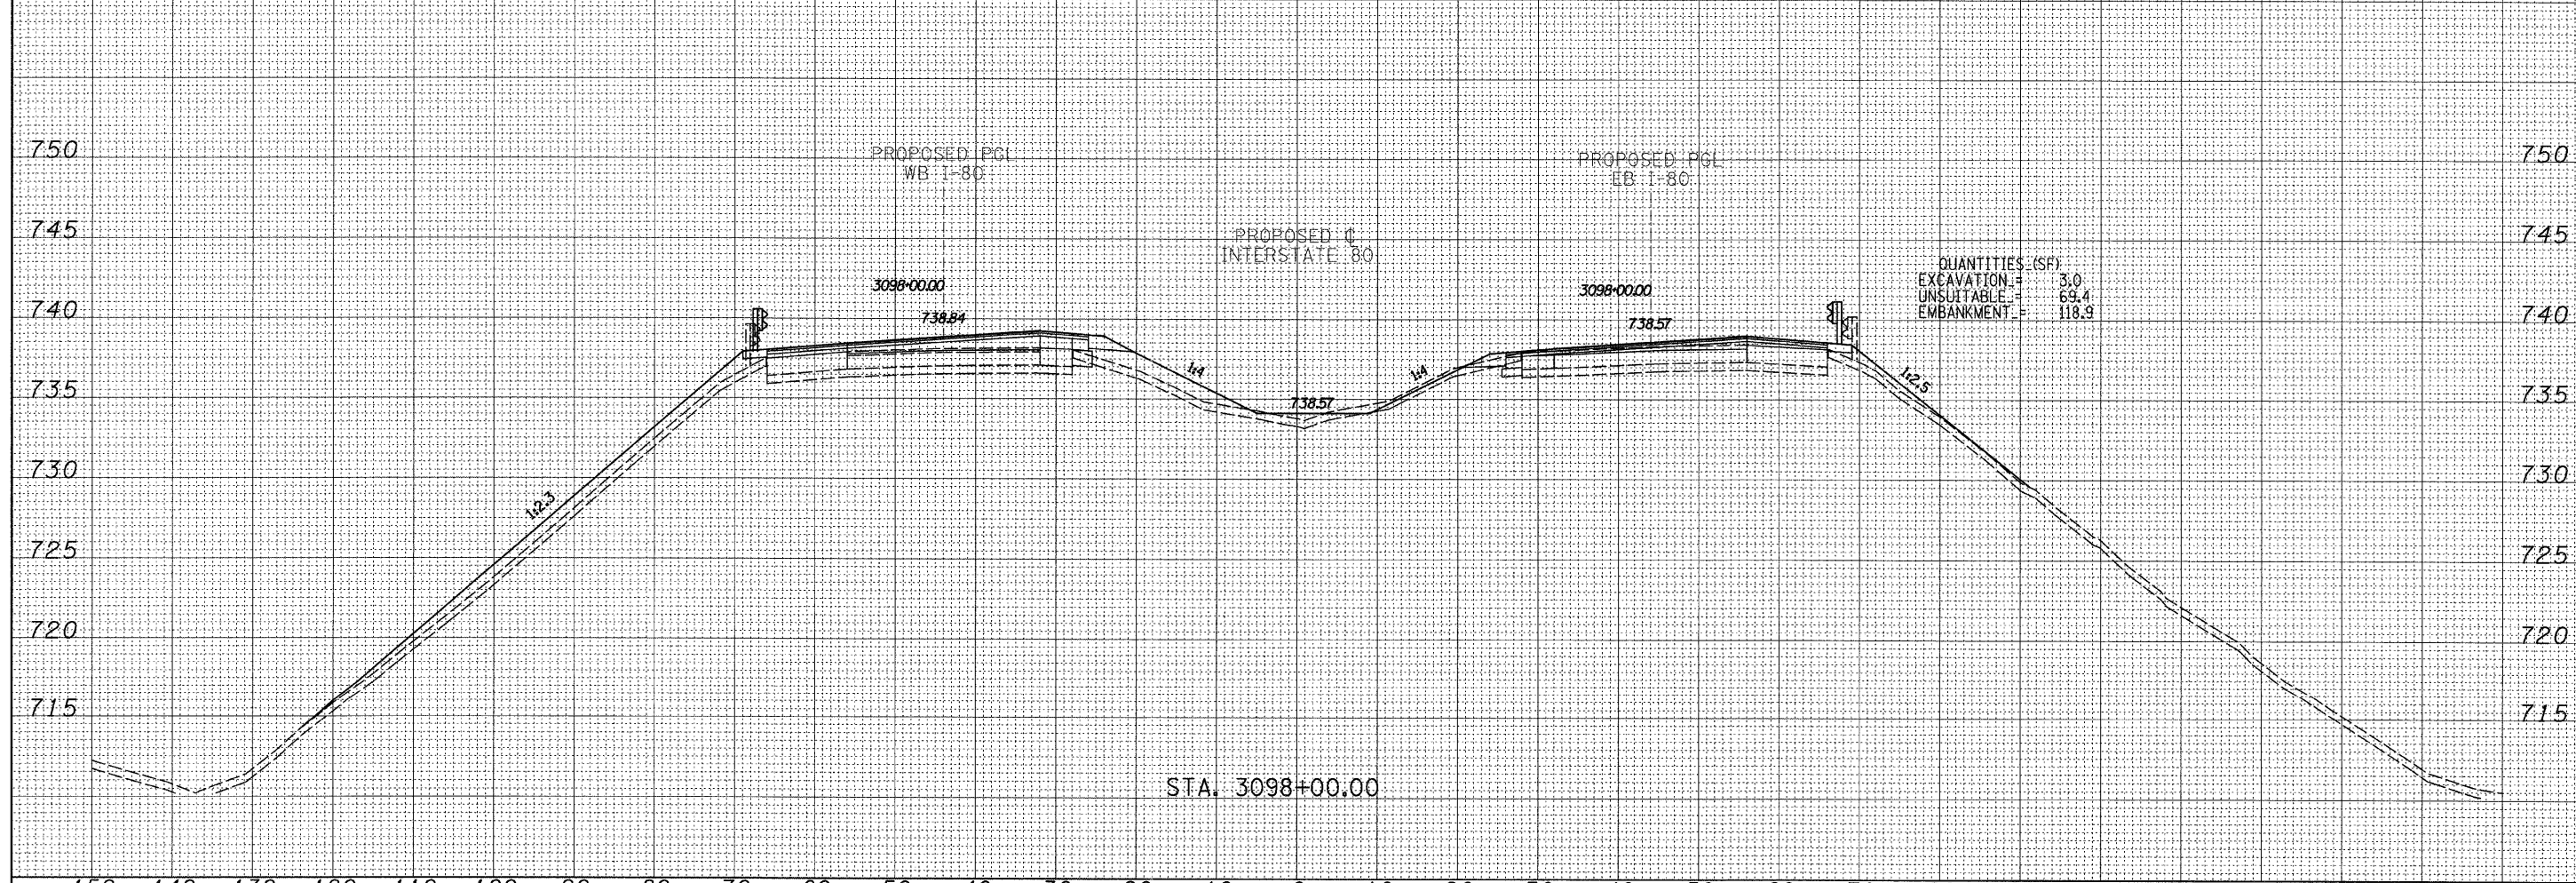


DATE	
BY	
DESIGNED	
DRAWN	
CHECKED	
DATE	
USER NAME	
DESIGNED	JDF
DRAWN	JDF
CHECKED	JPM
DATE	9/7/2011

DATE	
BY	
DESIGNED	
DRAWN	
CHECKED	
DATE	
USER NAME	
DESIGNED	JDF
DRAWN	JDF
CHECKED	JPM
DATE	9/7/2011

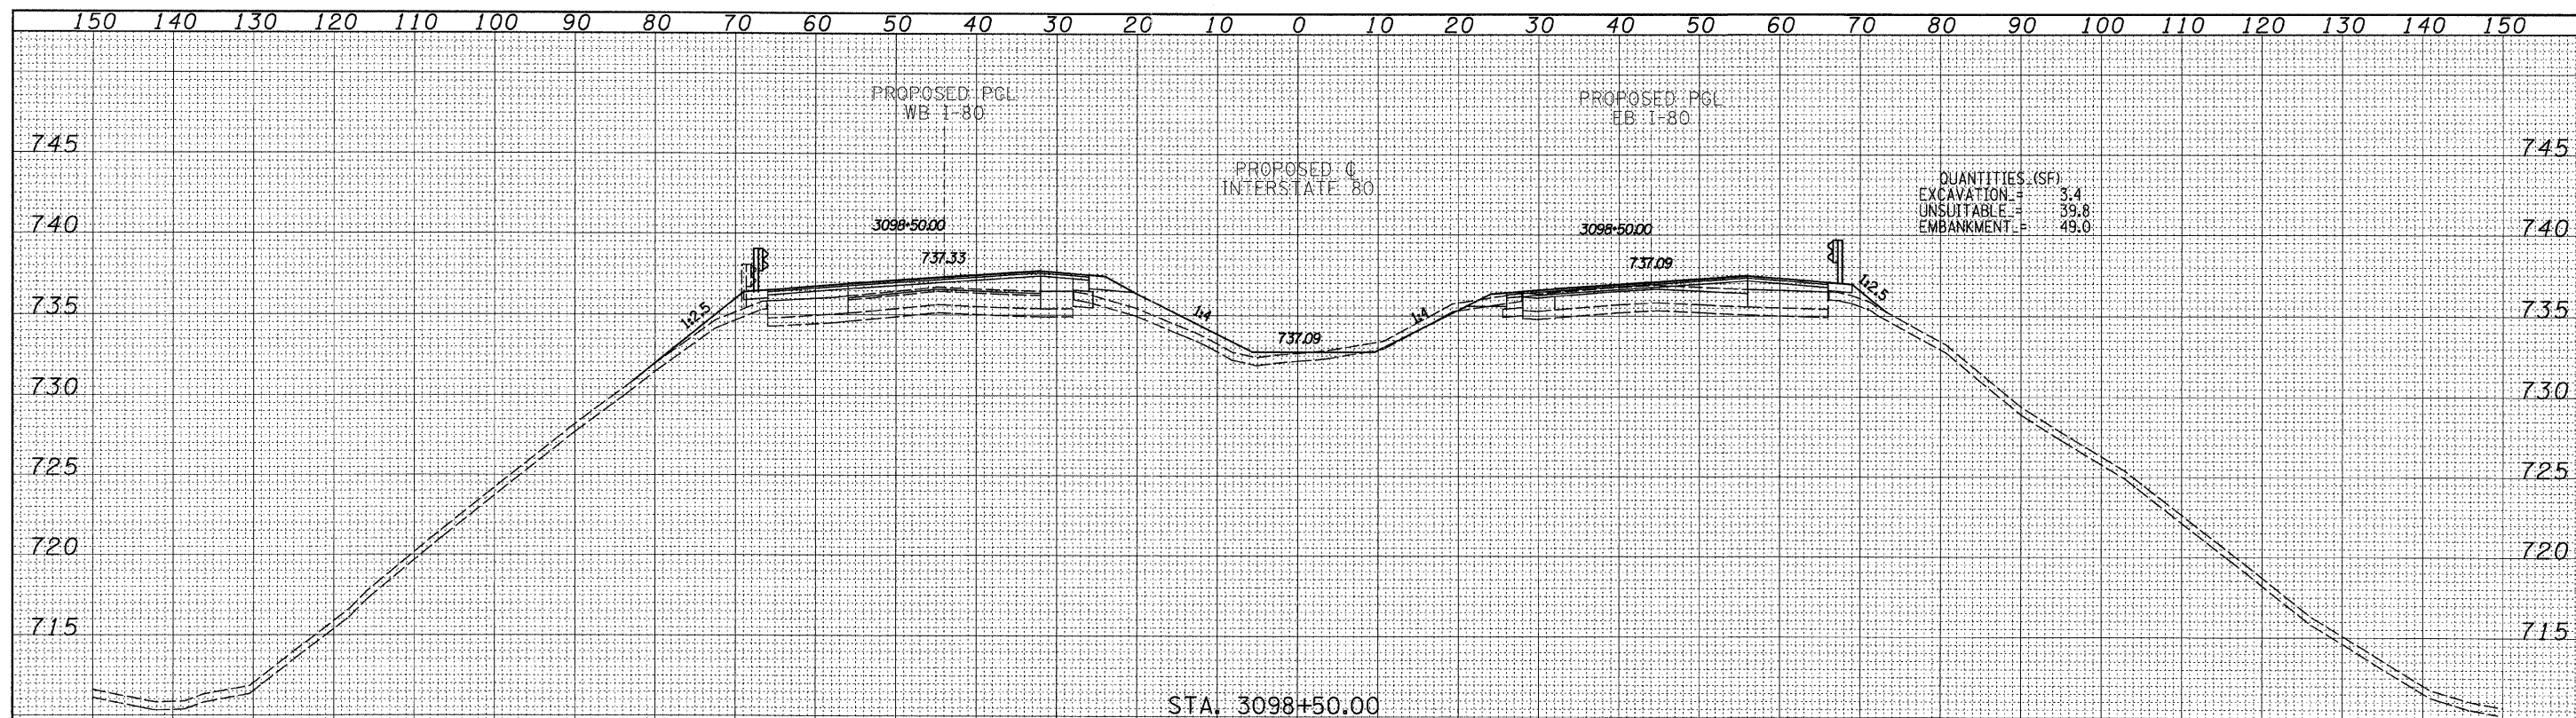

TYLIN INTERNATIONAL USER NAME = PLOT SCALE = PLOT DATE =	DESIGNED - JDF DRAWN - JDF CHECKED - JPM DATE - 9/7/2011	REVISED - REVISED - REVISED - REVISED -	STATE OF ILLINOIS DEPARTMENT OF TRANSPORTATION	F.A.I. ROUTE 80 (I-80) PROPOSED CROSS SECTIONS	SCALE: 1" = 80' SHEET NO. OF SHEETS STA. 3098+00.00 TO STA. 3098+50.00	F.A.I. RTE. 80 SECTION [106-5]HBR-1,VBR(06-6)RS-3&I COUNTY BUREAU TOTAL SHEETS SHEET NO. 249/189
						CONTRACT NO. 66686 FED. ROAD DIST. NO. ILLINOIS FED. AID PROJECT

P:\602429\101-80\Road\602429\10_A\1366686-sht-xssht.dgn