


DATE	
BY	
SURVEYED	
TEMPLATE	
NOTE BOOK	
AREAS CHECKED	
NO.	

DATE	
BY	
SURVEYED	
TEMPLATE	
NOTE BOOK	
AREAS CHECKED	
NO.	

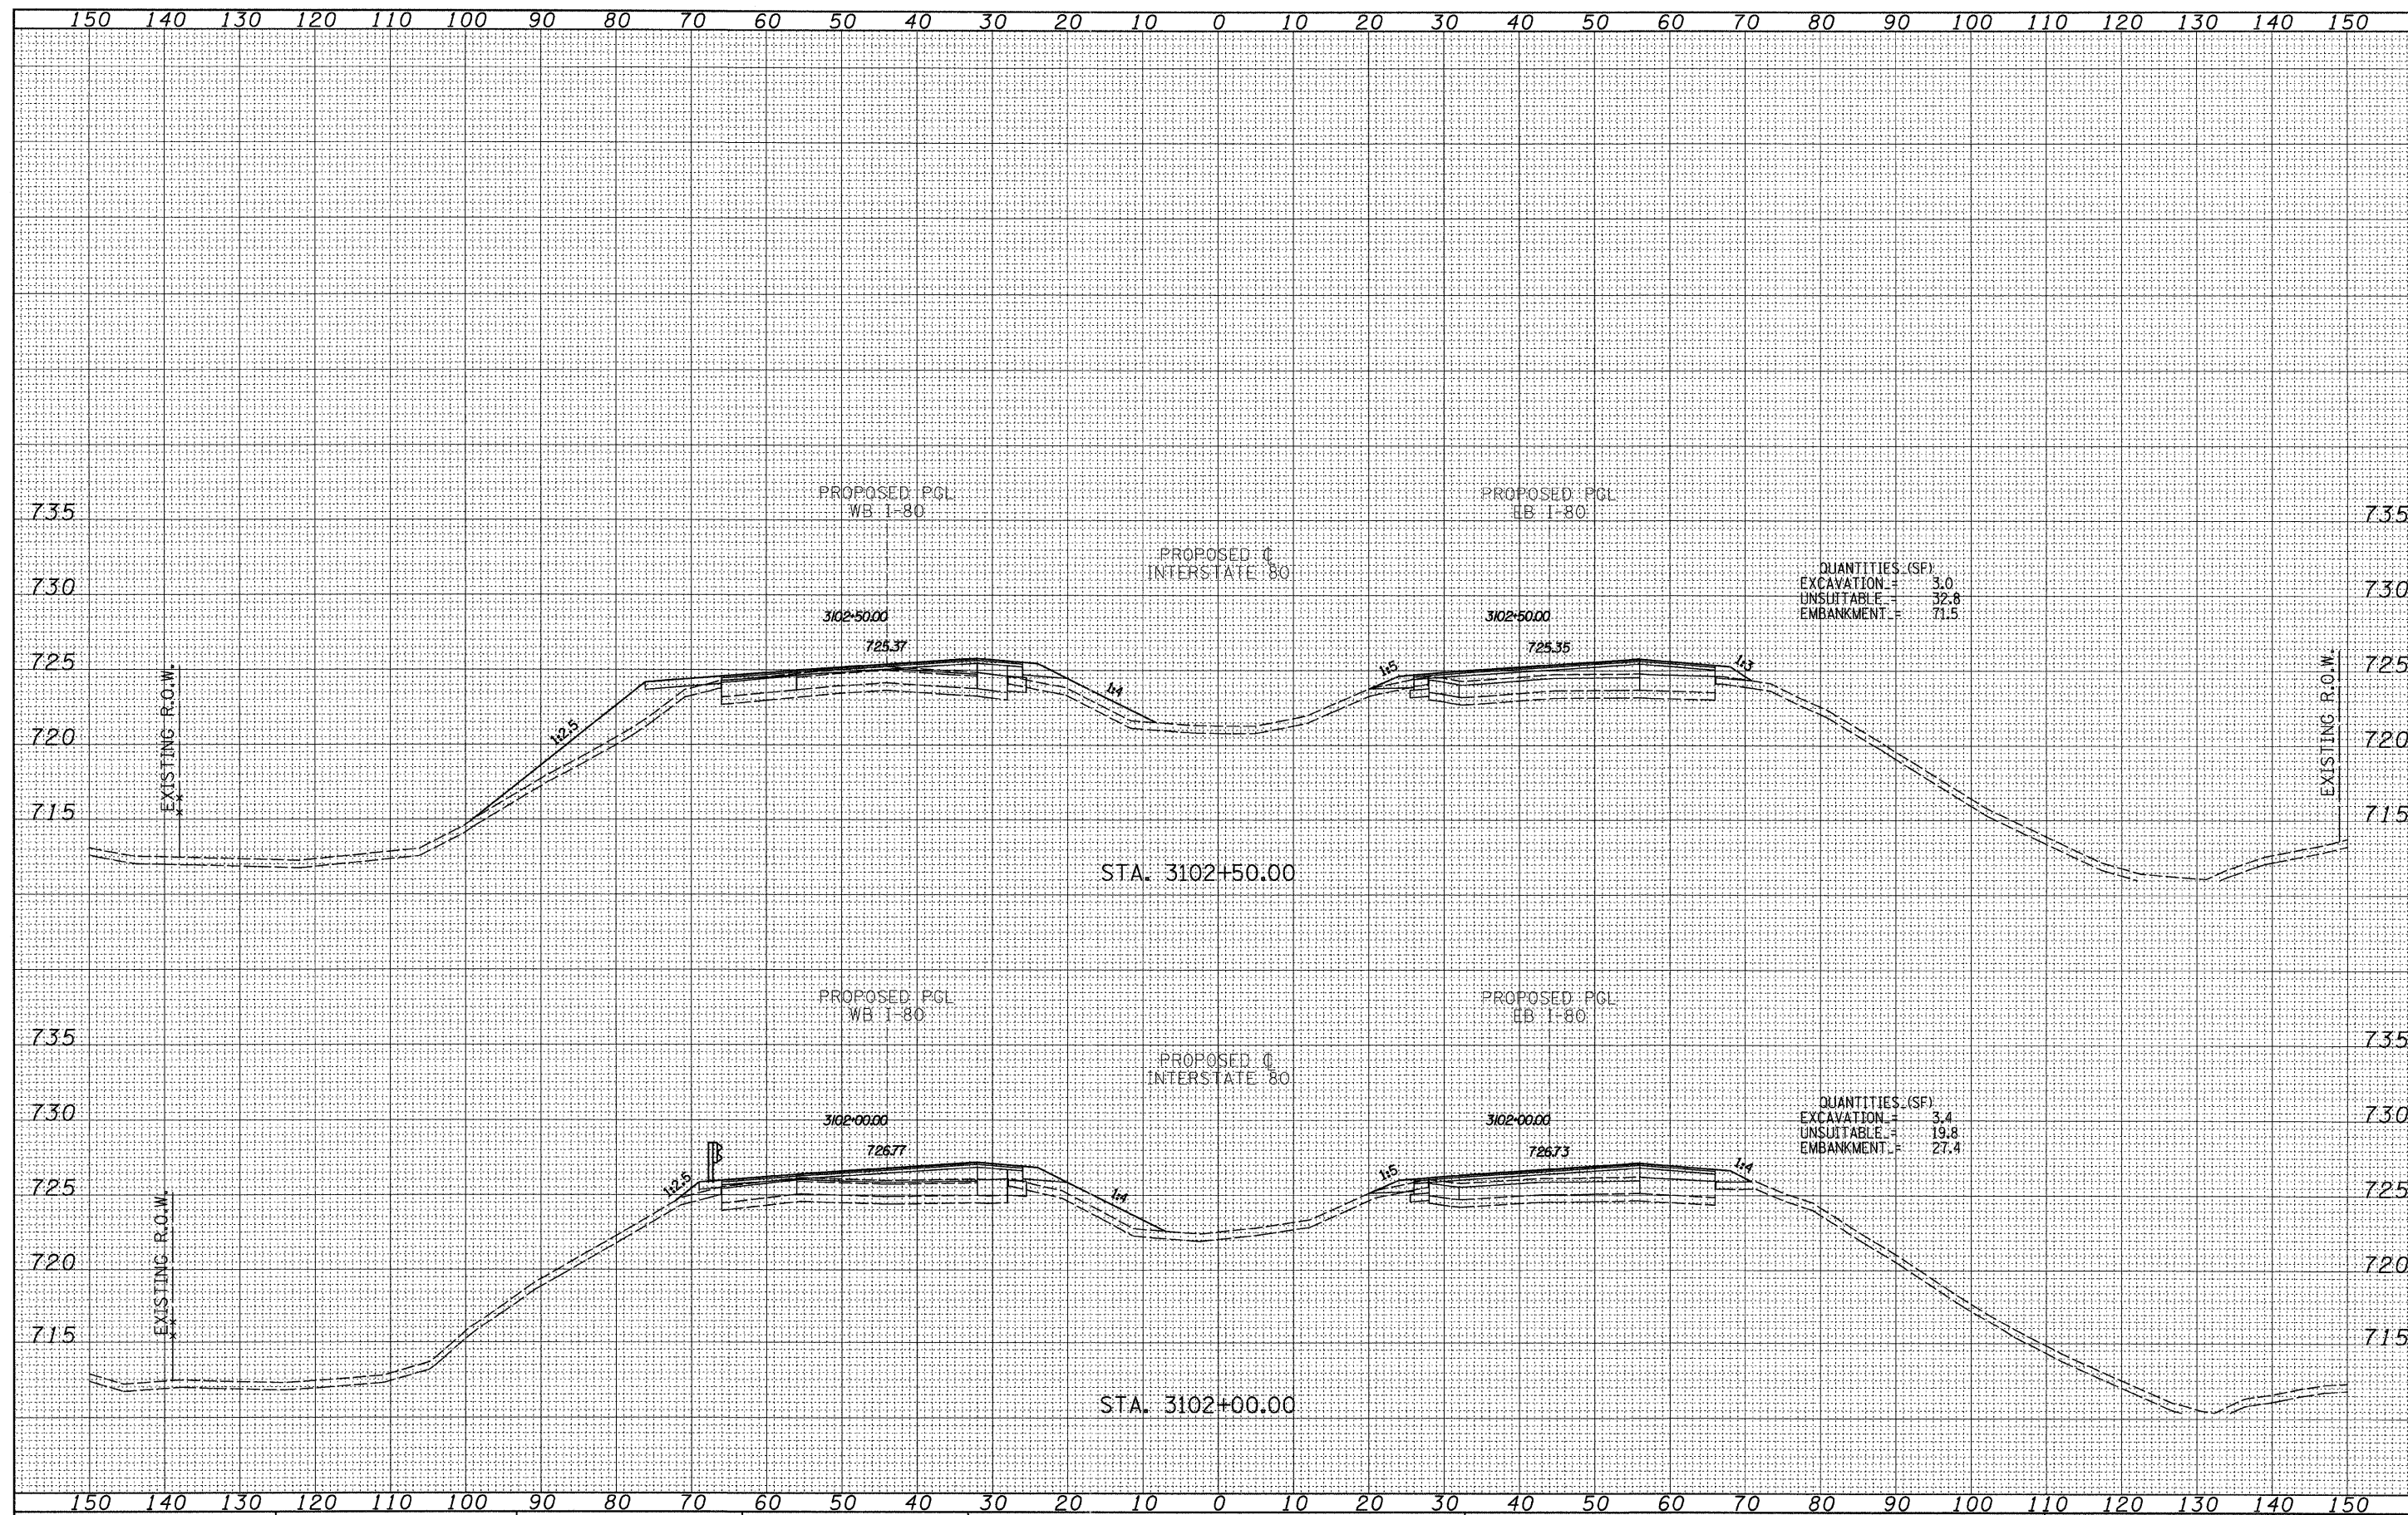

TYLIN INTERNATIONAL

USER NAME =	
PLOT SCALE =	
PLOT DATE =	

DESIGNED -	JDF	REVISED -	
DRAWN -	JDF	REVISED -	
CHECKED -	JPM	REVISED -	
DATE -	9/7/2011	REVISED -	

STATE OF ILLINOIS  
DEPARTMENT OF TRANSPORTATION

F.A.I. ROUTE 80 (I-80)  
PROPOSED CROSS SECTIONS

SCALE: 1" = 10' V  
SHEET NO. OF SHEETS STA. 3102+00.00 TO STA. 3102+50.00

F.A.I. RTE.	SECTION	COUNTY	TOTAL SHEETS	SHEET NO.
80	[106-5]HBR-1, VBR[106-6]RS-3&I	BUREAU	249	193
FED. ROAD DIST. NO. ILLINOIS FED. AID PROJECT			CONTRACT NO. 66686	

P:\602429.1(I-80)\Road\602429.10\_AND36686-sht-xsst.dgn