


FINAL SURVEY	SURVEYED	DATE
NOTE BOOK NO.	PLOTTED	BY
	TEMPLATE	
	AREAS CHECKED	

ORIGINAL SURVEY	SURVEYED	DATE
NOTE BOOK NO.	PLOTTED	BY
	TEMPLATE	
	AREAS CHECKED	

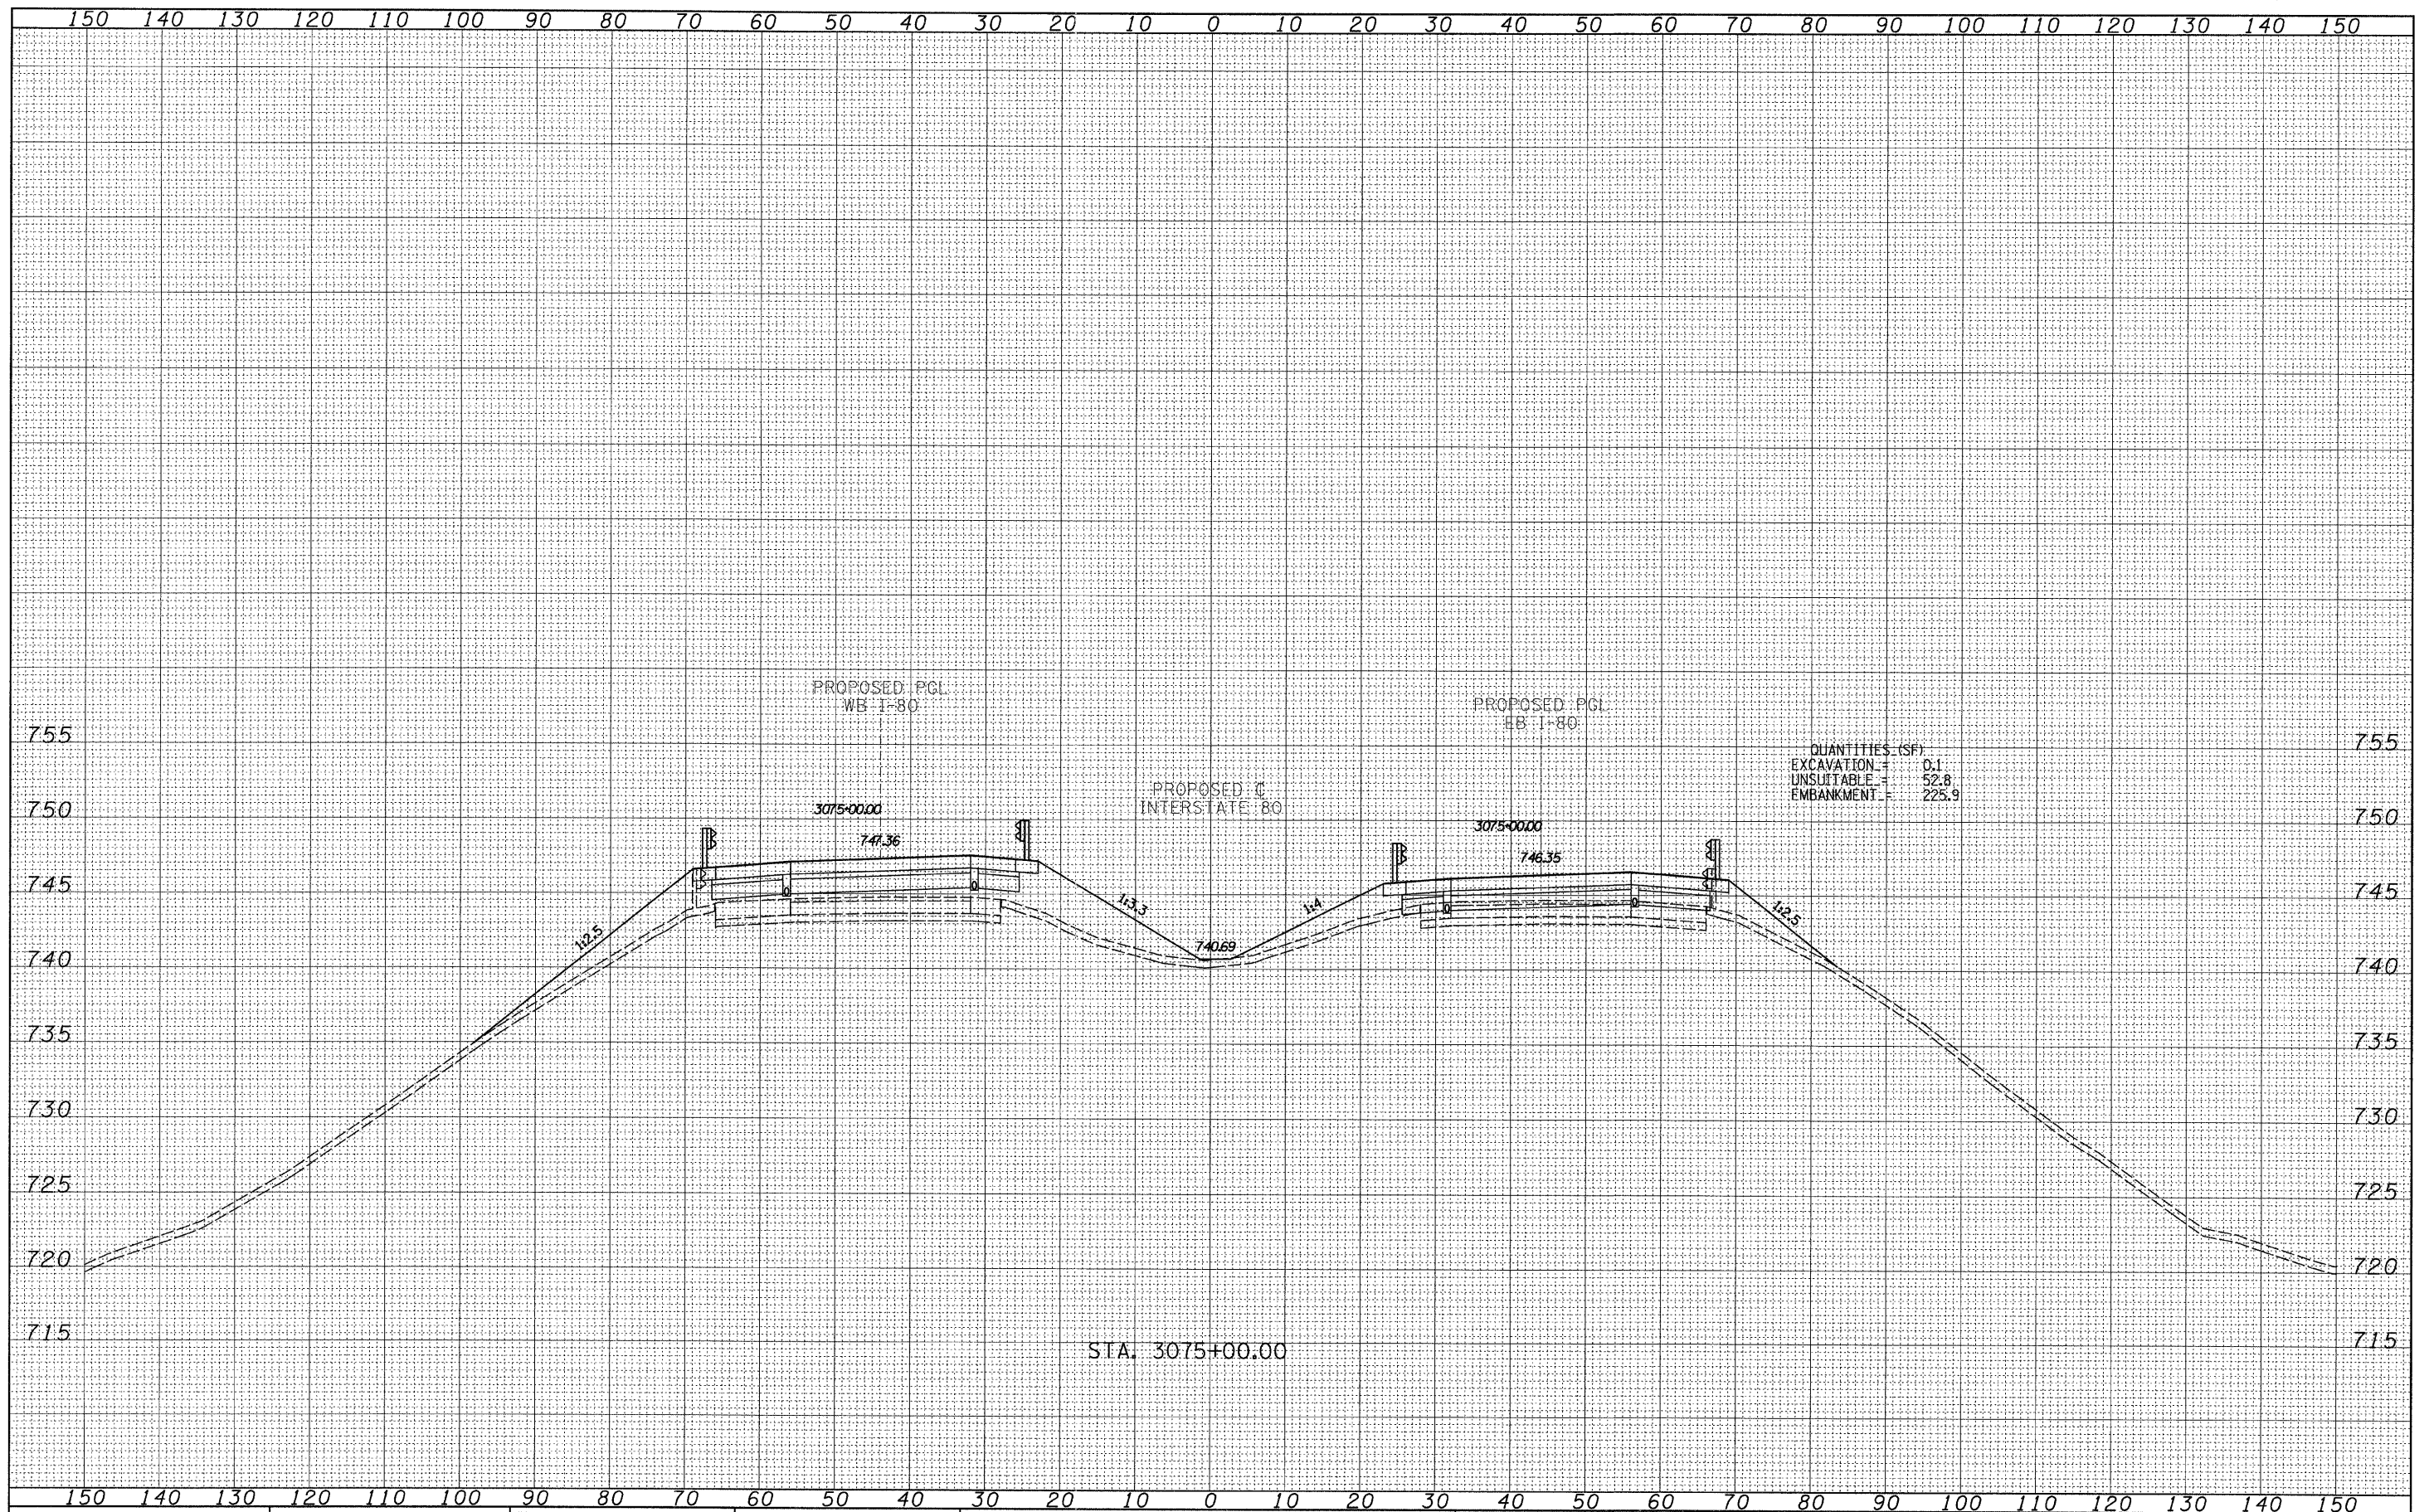

TYLIN INTERNATIONAL USER NAME = PLOT SCALE = PLOT DATE =	DESIGNED - JDF DRAWN - JDF CHECKED - JPM DATE - 9/7/2011	REVISED - REVISED - REVISED - REVISED -	STATE OF ILLINOIS DEPARTMENT OF TRANSPORTATION	F.A.I. ROUTE 80 (I-80) PROPOSED CROSS SECTIONS		F.A.I. RTE. 80	SECTION (106-5)HBR-1,VBR(106-6)RS-3&I	COUNTY BUREAU	TOTAL SHEETS 249	SHEET NO. 270	CONTRACT NO. 66686
	SCALE: 1" = 40' V, 1" = 80' H	SHEET NO. OF SHEETS		STA. 3075+00.00 TO STA. 3075+00.00	FED. ROAD DIST. NO.	ILLINOIS FED. AID PROJECT					

P:\602429.1(I-80)\Road\602429.10_A\366686-sht-xssht.dgn