


DATE	
BY	
DESIGNED	
DRAWN	
CHECKED	
DATE	

DATE	
BY	
DESIGNED	
DRAWN	
CHECKED	
DATE	

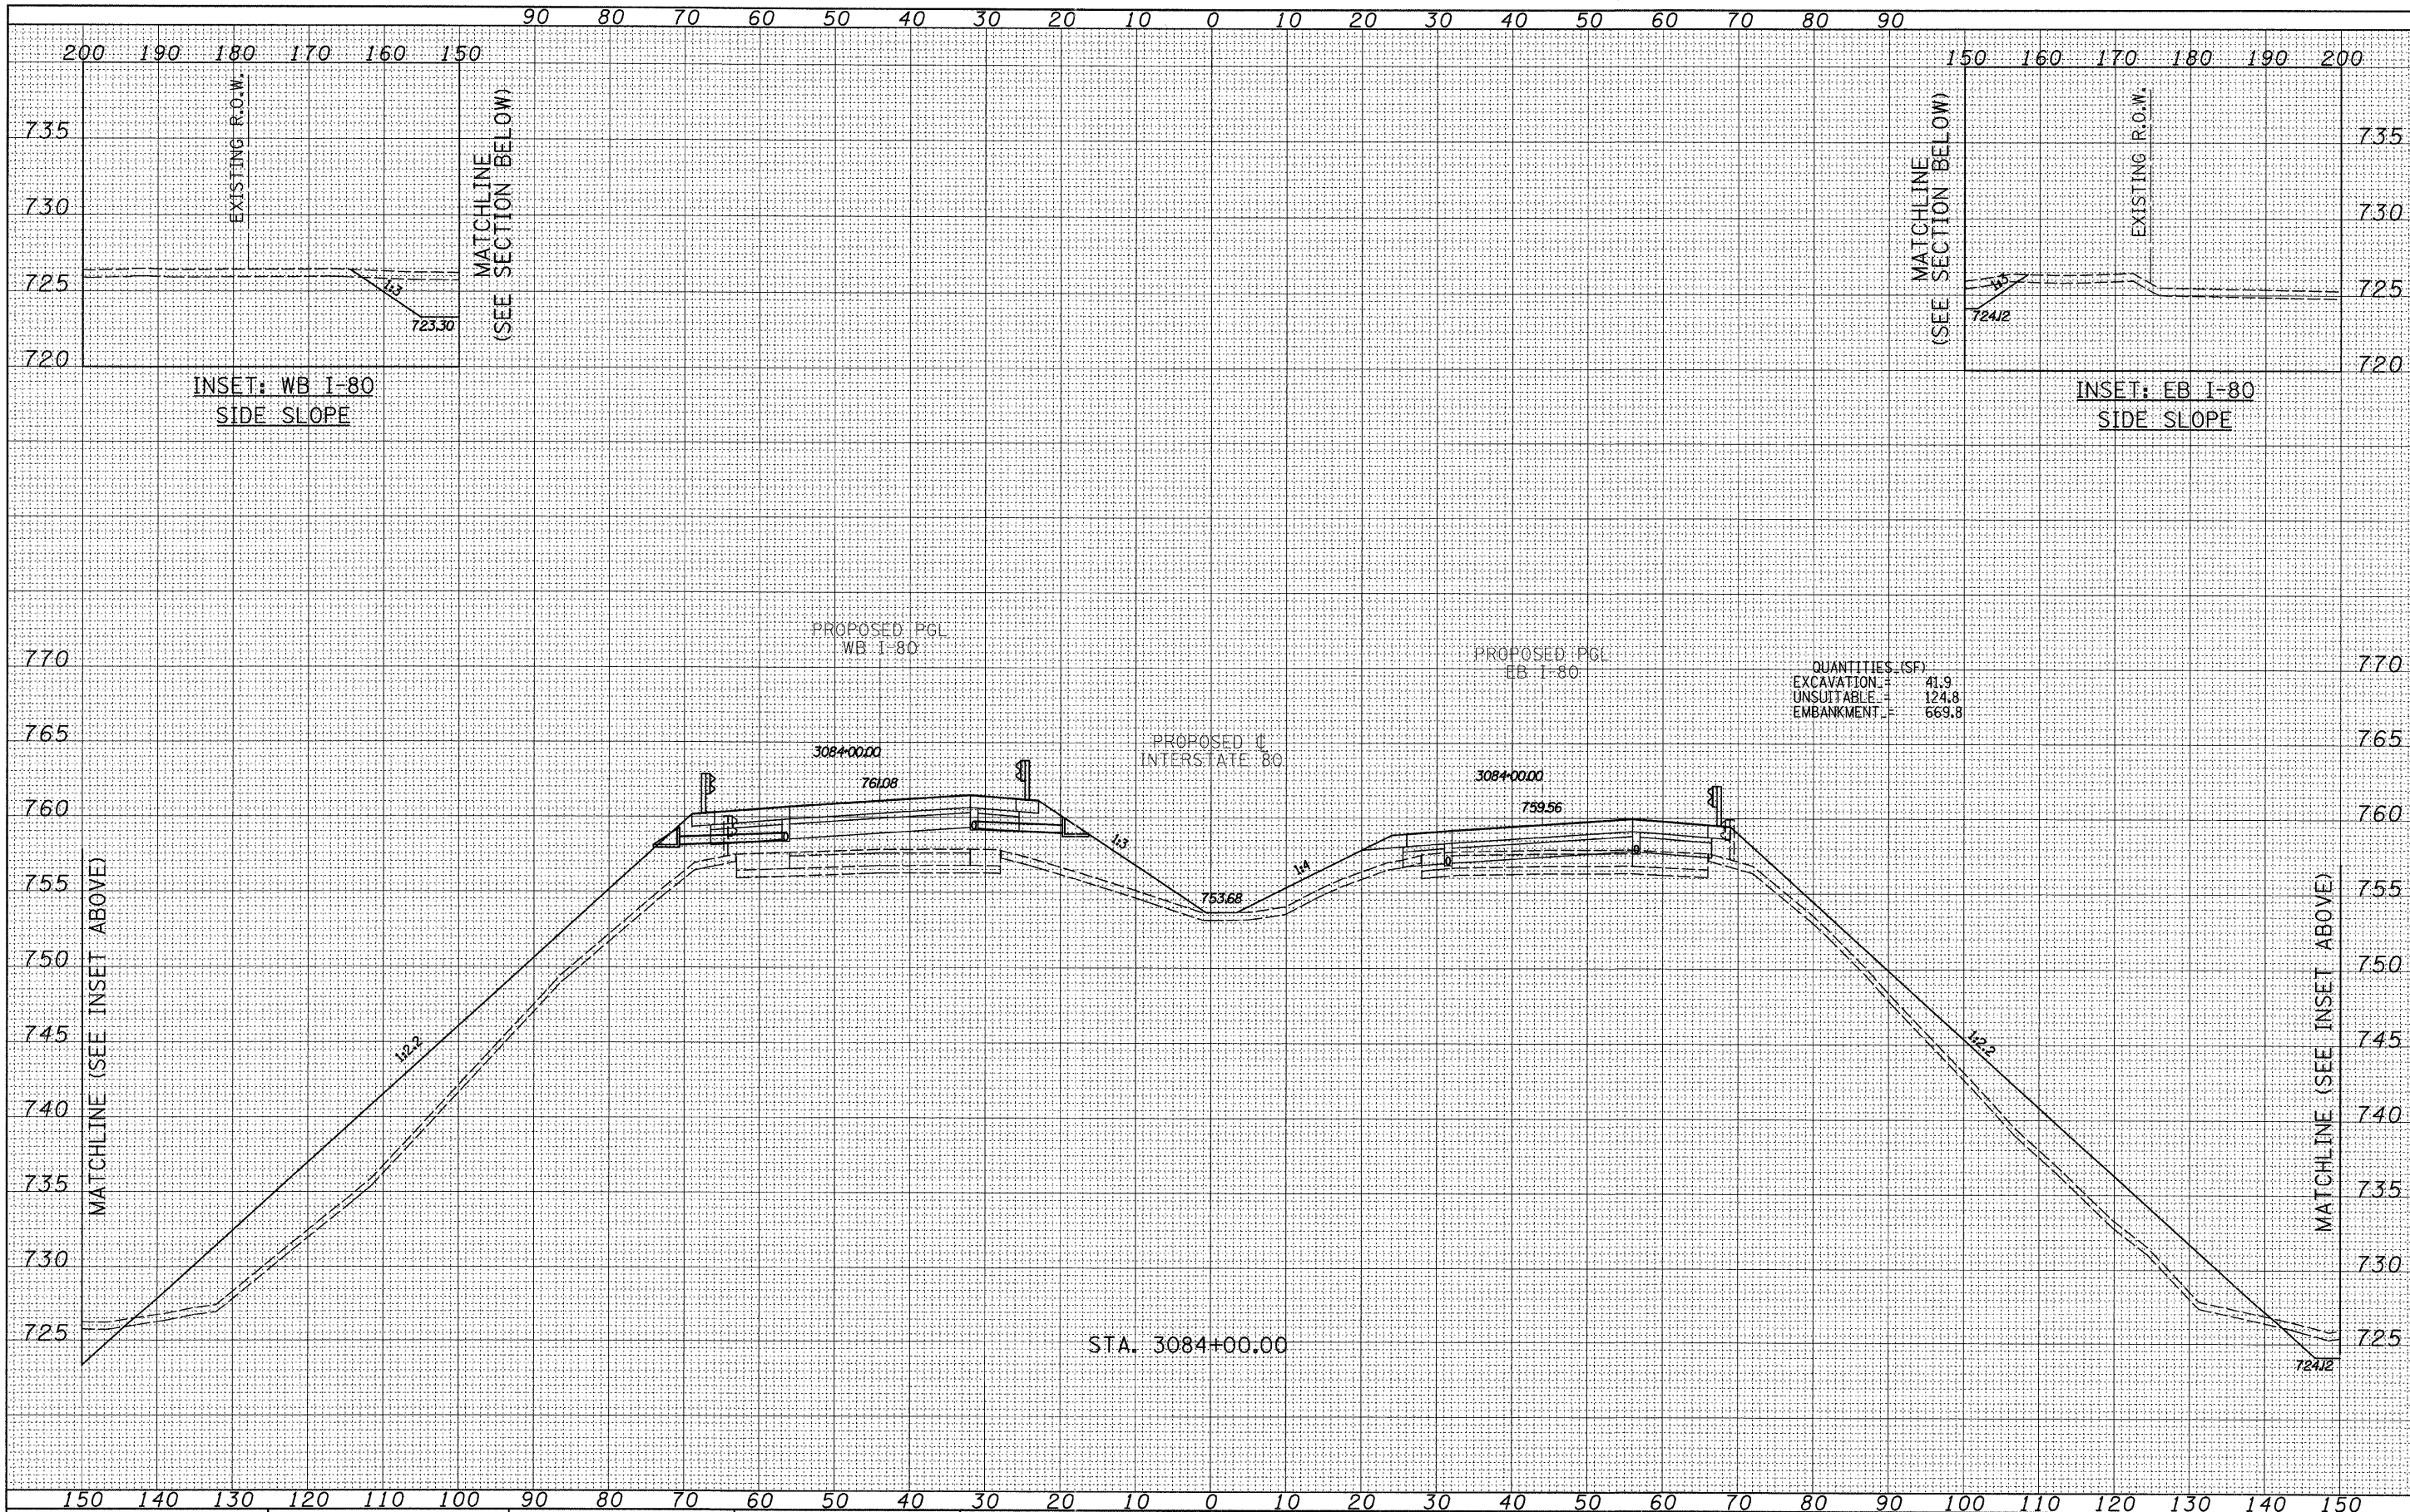

TYLIN INTERNATIONAL USER NAME = PLOT SCALE = PLOT DATE =	DESIGNED - JDF DRAWN - JDF CHECKED - JPM DATE - 9/7/2011	REVISED - REVISED - REVISED - REVISED -	STATE OF ILLINOIS DEPARTMENT OF TRANSPORTATION	F.A.I. ROUTE 80 (I-80) PROPOSED CROSS SECTIONS	F.A.I. RTE. SECTION COUNTY BUREAU CONTRACT NO. 66686
	USER NAME = PLOT SCALE = PLOT DATE =	REVISED - REVISED - REVISED - REVISED -			SHEET NO. OF SHEETS STA. 3084+00.00 TO STA. 3084+00.00

P:\602429.1(I-80)\Road\602429.10.A\0366686-sht-xsht.dgn