


FINAL SURVEY	SURVEYED	DATE
NOTE BOOK	PLOTTED	BY
AREAS CHECKED	TEMPLATE	
NO.	AREAS CHECKED	

ORIGINAL SURVEY	SURVEYED	DATE
NOTE BOOK	PLOTTED	BY
AREAS CHECKED	TEMPLATE	
NO.	AREAS CHECKED	

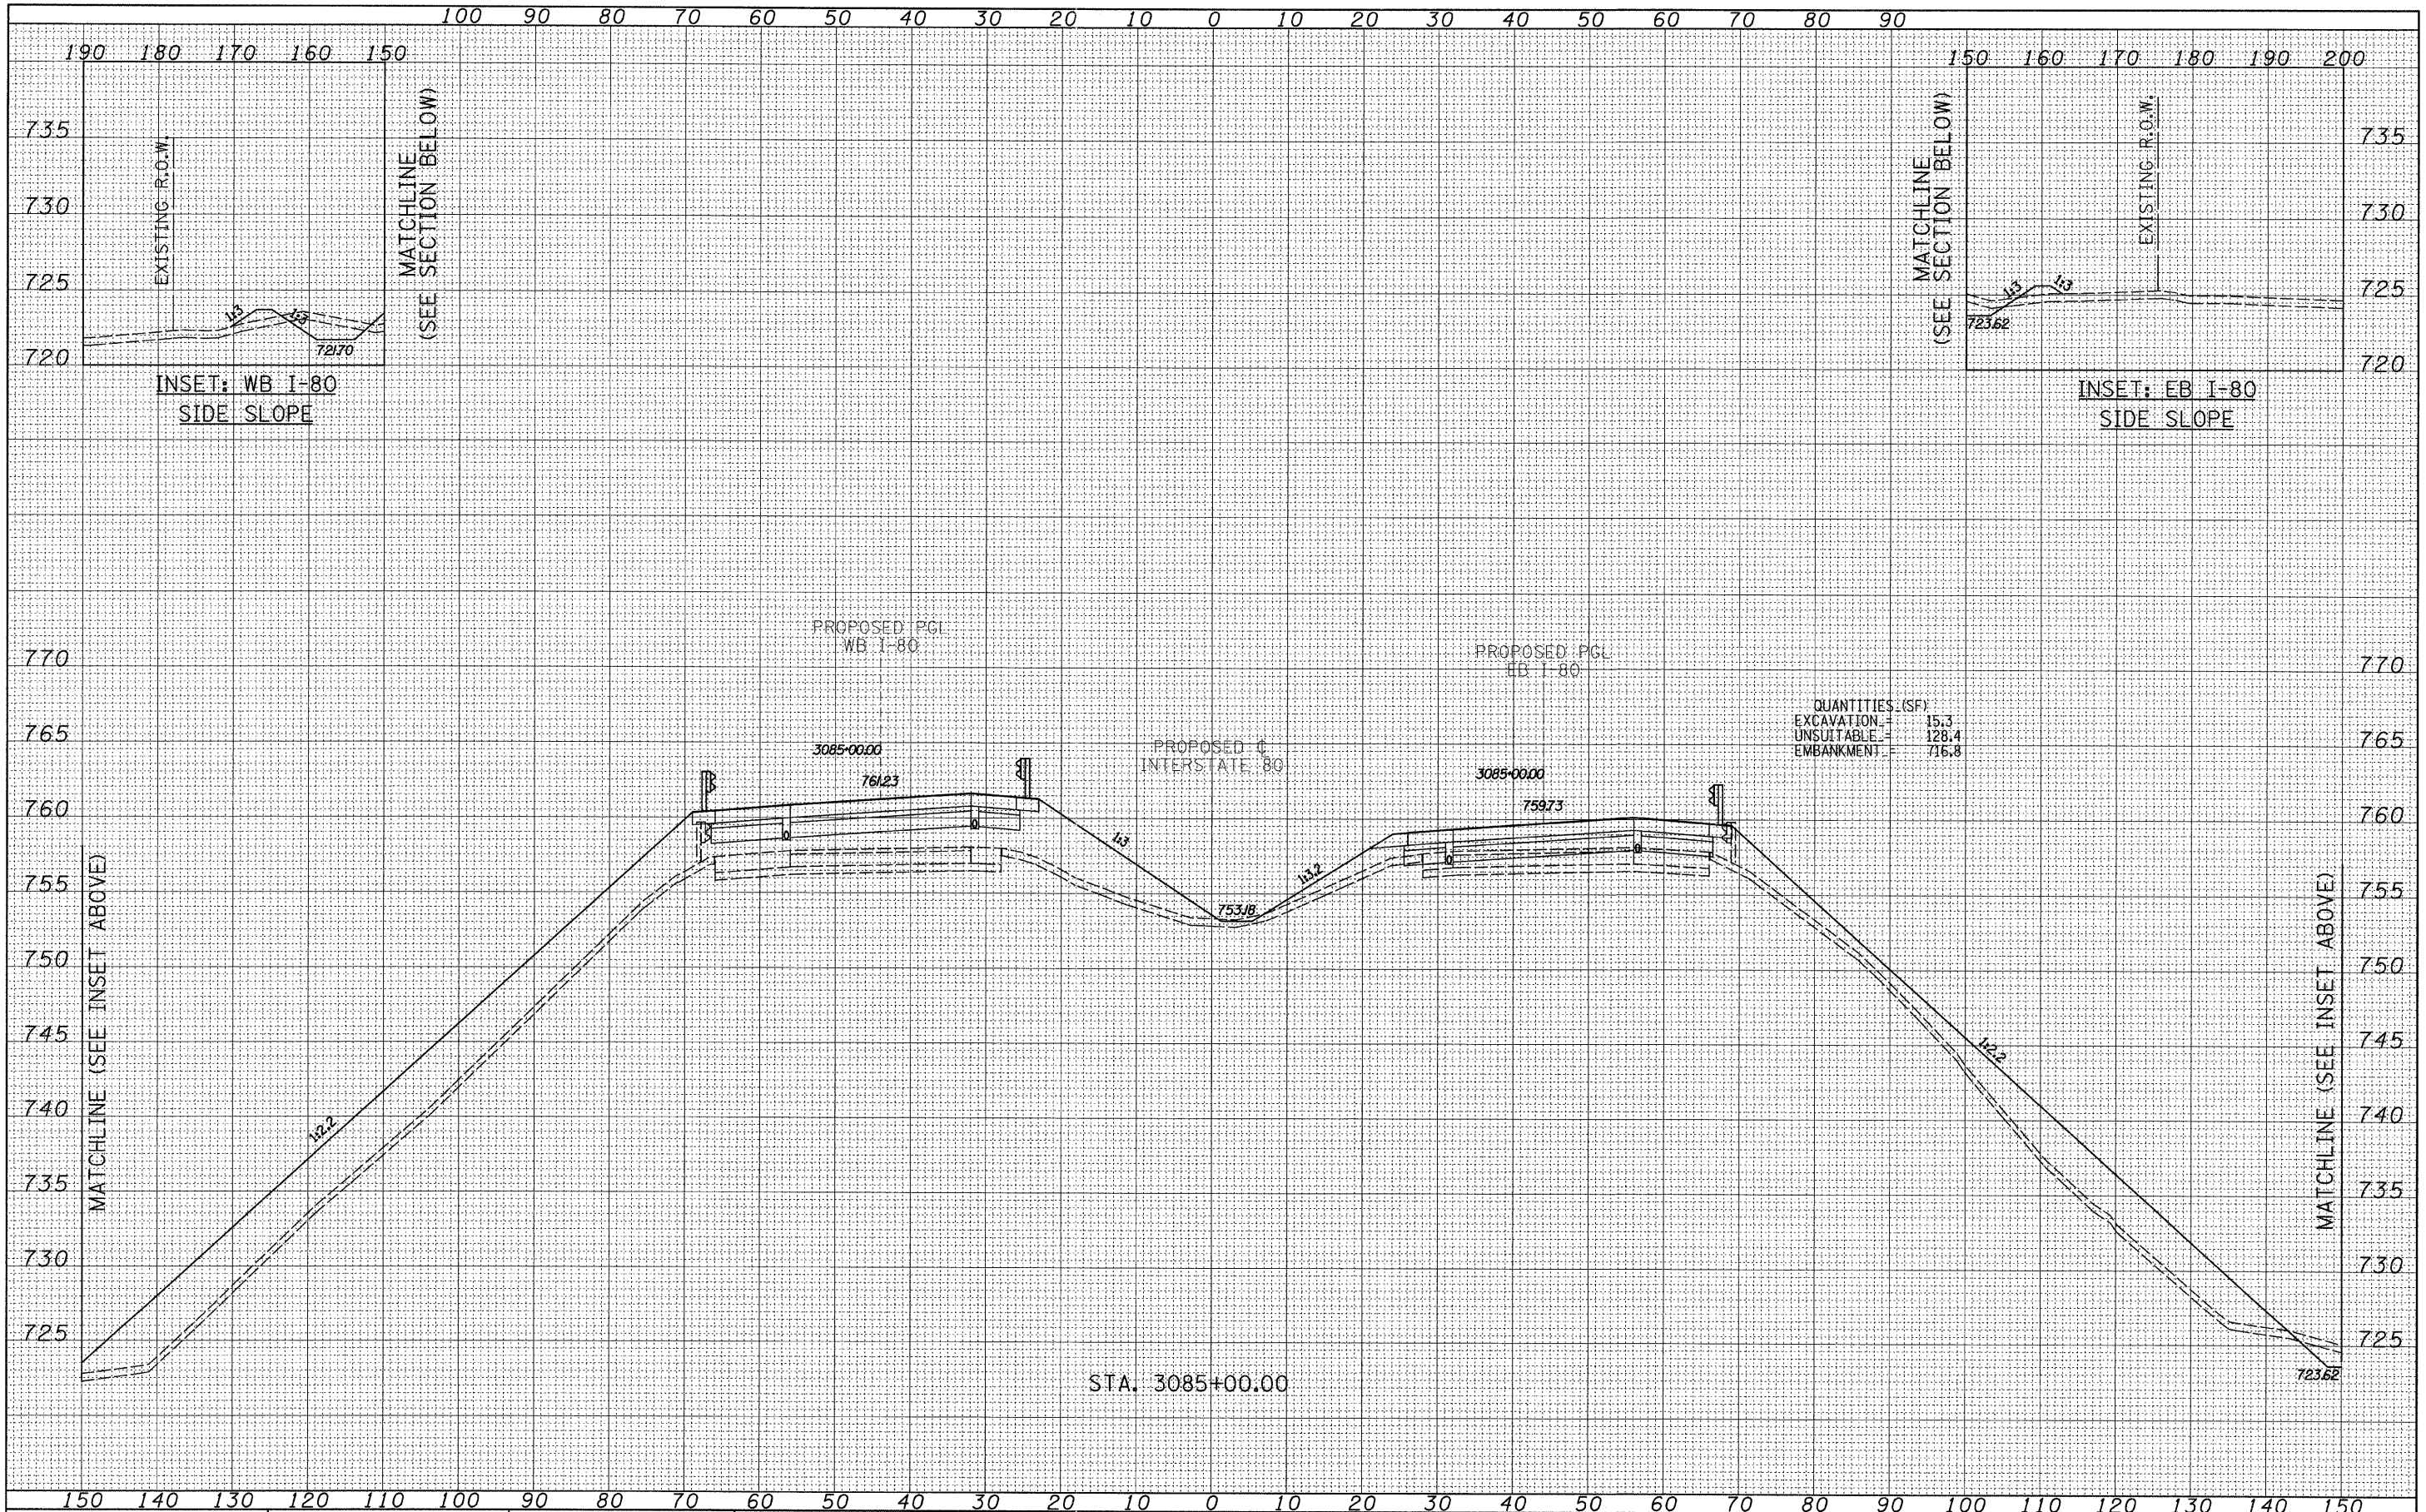

INSET: WB I-80
SIDE SLOPE

INSET: EB I-80
SIDE SLOPE

QUANTITIES (SF):
EXCAVATION = 15.3
UNSUITABLE = 128.4
EMBANKMENT = 716.8

STA. 3085+00.00

TYLIN INTERNATIONAL

USER NAME =	DESIGNED - JDF	REVISED -
DESIGNED - JDF	DRAWN - JDF	REVISED -
CHECKED - JPM	DATE - 9/7/2011	REVISED -
DATE - 9/7/2011		

STATE OF ILLINOIS
DEPARTMENT OF TRANSPORTATION

F.A.I. ROUTE 80 (I-80)
PROPOSED CROSS SECTIONS

SCALE: 1" = 10'	SHEET NO. OF SHEETS	STA. 3085+00.00 TO STA. 3085+00.00	FED. ROAD DIST. NO.	ILLINOIS FED. AID PROJECT
-----------------	---------------------	------------------------------------	---------------------	---------------------------

F.A.I. RTE.	SECTION	COUNTY	TOTAL SHEETS	SHEET NO.
80	[06-5]HR-1, VBR(06-6)RS-3&I	BUREAU	249	271
			CONTRACT NO. 66686	

P:\602429.1(I-80)\Road\602429.10.A\0366686-sht-xsht.dgn