


FINAL SURVEY	SURVEYED	BY	DATE
NOTE BOOK	PLOTTED		
NO.	TEMPLATE		
	AREAS CHECKED		

ORIGINAL SURVEY	SURVEYED	BY	DATE
NOTE BOOK	PLOTTED		
NO.	TEMPLATE		
	AREAS CHECKED		

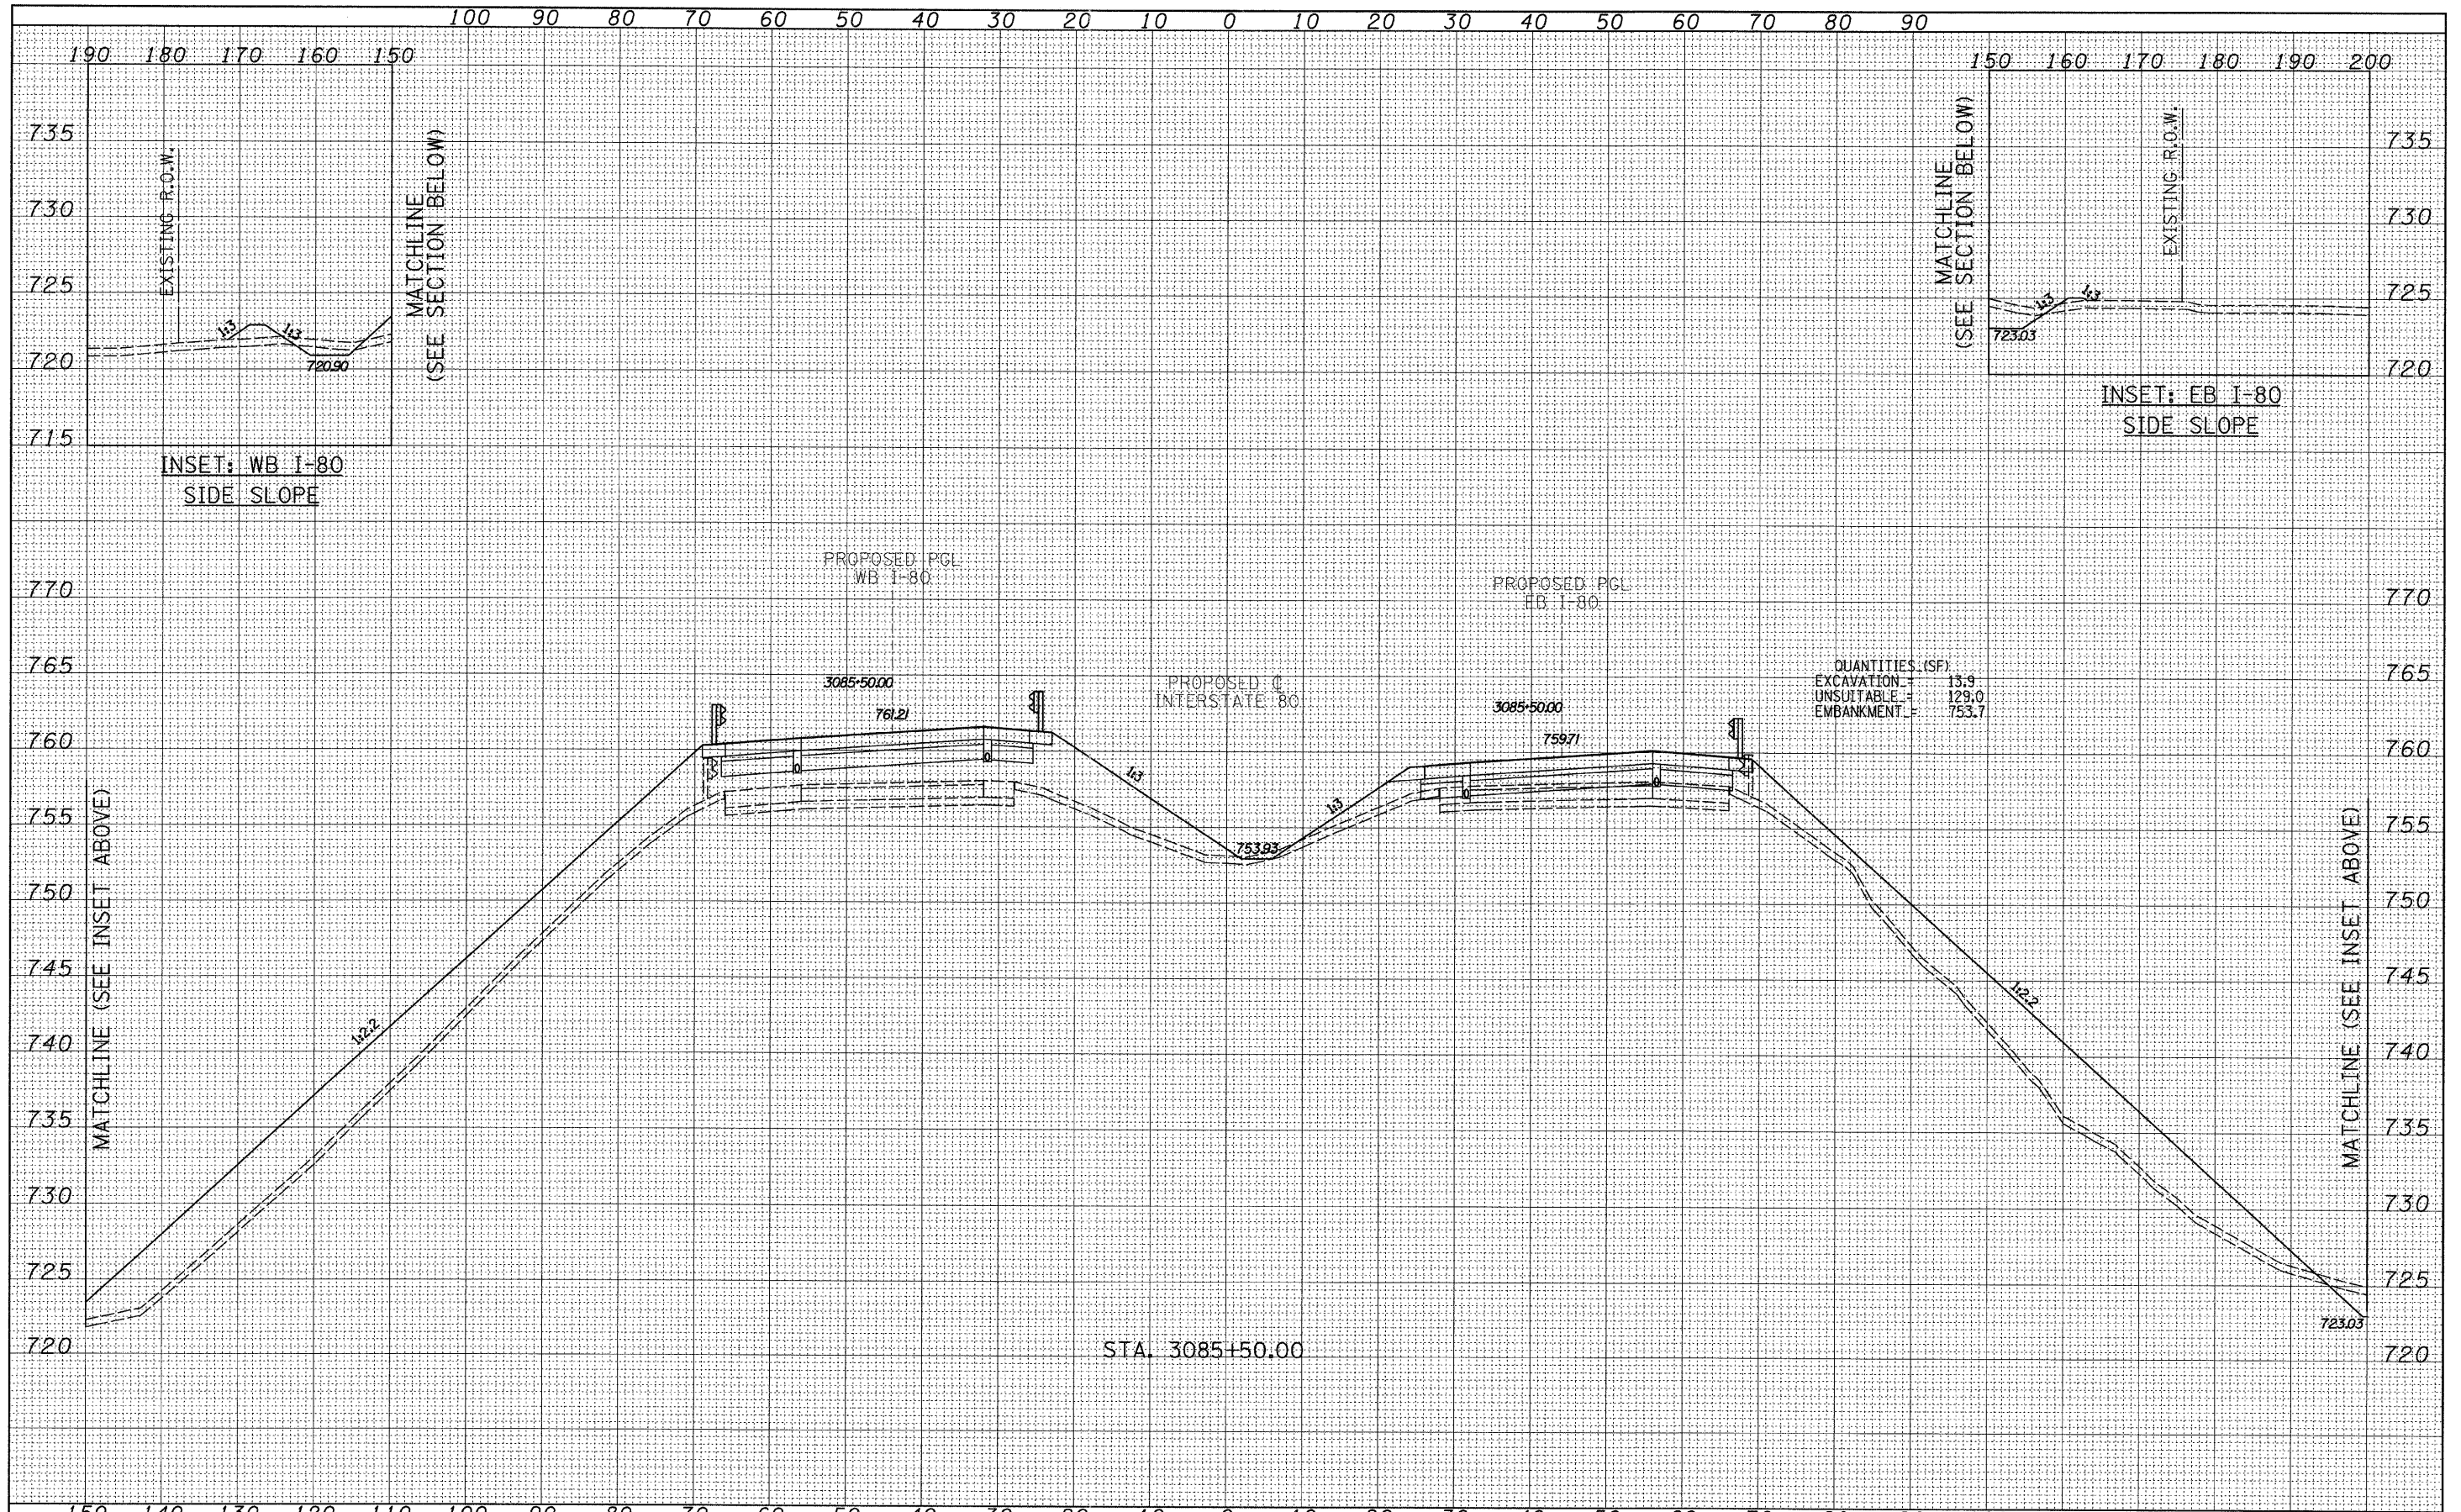

TYLINT INTERNATIONAL USER NAME = PLOT SCALE = PLOT DATE =	DESIGNED - JDF DRAWN - JDF CHECKED - JPM DATE - 9/7/2011	REVISED - REVISED - REVISED - REVISED -	STATE OF ILLINOIS DEPARTMENT OF TRANSPORTATION F.A.I. ROUTE 80 (I-80) PROPOSED CROSS SECTIONS	F.A.I. RTE. SECTION COUNTY TOTAL SHEETS SHEET NO. 80 [06-5HBR-1,VBRY(06-6)]RS-3&I BUREAU 249 237
	SCALE: 1" = 40' SHEET NO. OF SHEETS STA. 3085+50.00 TO STA. 3085+50.00	CONTRACT NO. 66686 FED. ROAD DIST. NO. ILLINOIS FED. AID PROJECT		

P:\602429.1(I-80)\Road\602429.10_A\366686-sht-xsst.dgn