



**STAGE I TYPICAL SECTION**

LOOKING SOUTH  
 STA 1352+20.00 TO STA 1356+94.00  
 BRIDGE OMISSION STA 1356+94.00 TO STA 1358+10.00  
 STA 1358+10.00 TO STA 1362+80.00

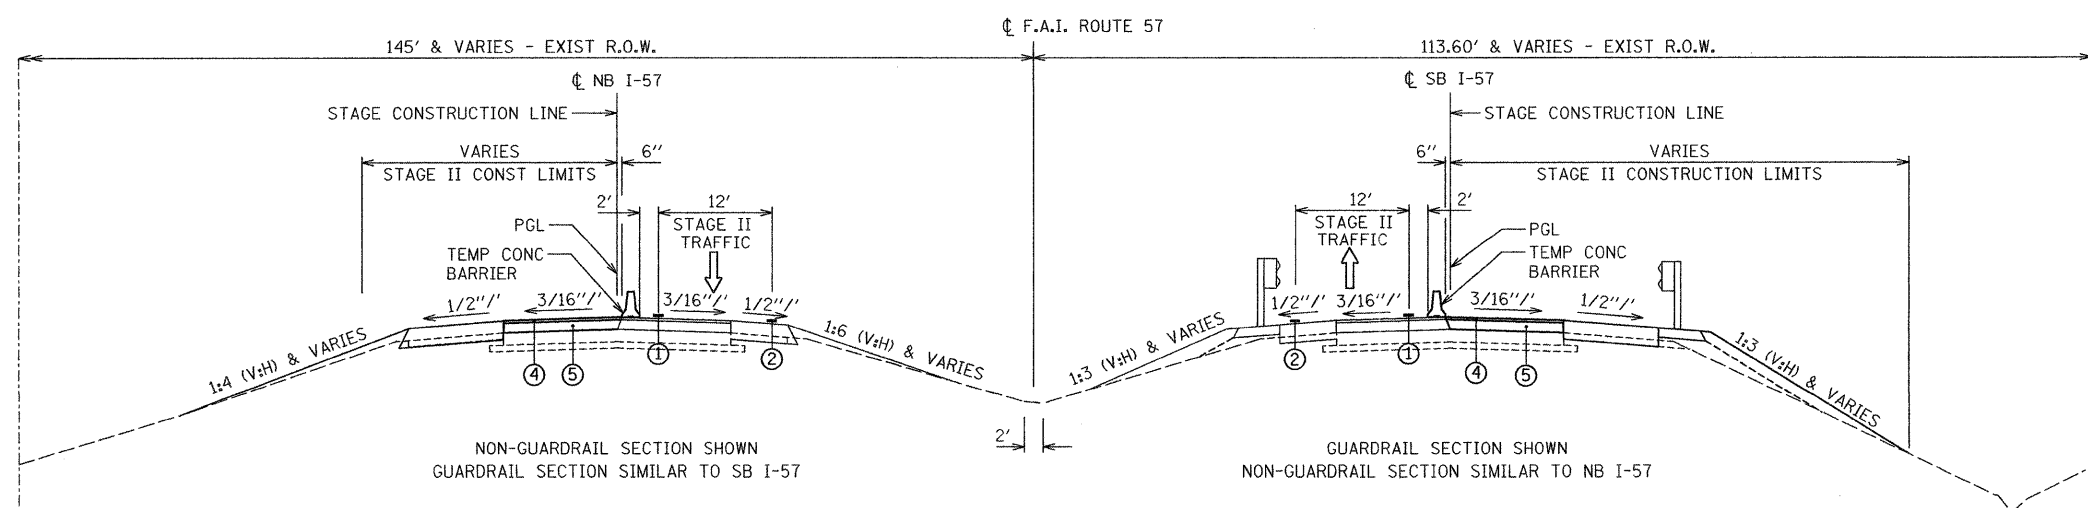

**STAGE II TYPICAL SECTION**

LOOKING SOUTH  
 STA 1352+20.00 TO STA 1356+94.00  
 BRIDGE OMISSION STA 1356+94.00 TO STA 1358+10.00  
 STA 1358+10.00 TO STA 1362+80.00

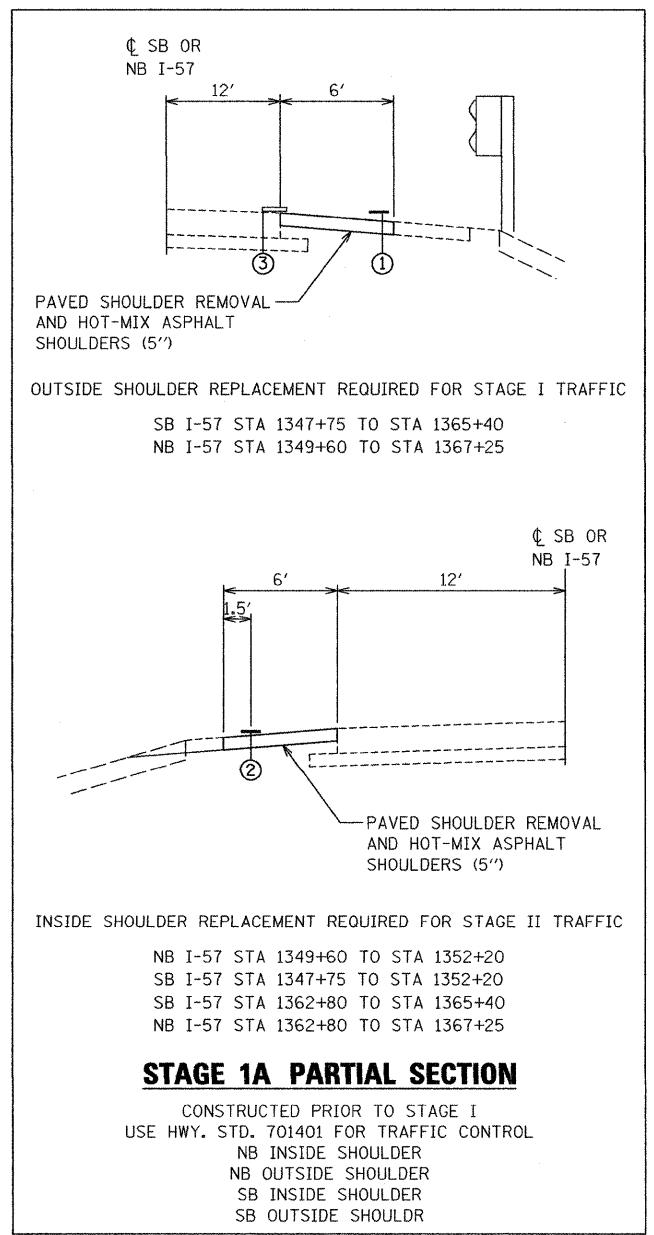

**STAGE 1A PARTIAL SECTION**

CONSTRUCTED PRIOR TO STAGE I  
 USE HWY. STD. 701401 FOR TRAFFIC CONTROL  
 NB INSIDE SHOULDER  
 NB OUTSIDE SHOULDER  
 SB INSIDE SHOULDER  
 SB OUTSIDE SHOULDER

NOTES APPLYING TO ALL STAGES:

- ① WHITE TEMPORARY PAVEMENT MARKING LINE, 4"
- ② YELLOW TEMPORARY PAVEMENT MARKING LINE, 4"
- ③ EXIST WHITE LINE (REMOVE)
- ④ LEVELING BINDER (MACHINE METHOD), N90 (3/4")
- ⑤ HOT-MIX ASPHALT BINDER COURSE, IL-19.0 N90  
 DEPTH VARIES TO MEET EXISTING GROUND. LIFTS  
 NOT TO EXCEED 4".

REMOVE EXISTING PAVEMENT MARKINGS THAT  
 CONFLICT WITH STAGE TRAFFIC LANES AND SHIFTS.  
 PLACE POLYMERIZED HOT-MIX ASPHALT SURFACE  
 COURSE AFTER THE COMPLETION OF STAGE II  
 CONSTRUCTION. USE HWY. STD. 701401 FOR TRAFFIC  
 CONTROL

ALL WORK USING HWY. STD. 701401 FOR STAGE 1A  
 AND FOR TOP COURSE WORK IS INCLUDED  
 WITH PAY ITEM "TRAFFIC CONTROL AND PROTECTION,  
 STANDARD 701401" (70100800).



FILE NAME = ...:\fina\ND366948-staging-tyr.dgn	USER NAME = kholt	DESIGNED - JDC	REVISED -	<b>STATE OF ILLINOIS DEPARTMENT OF TRANSPORTATION</b>	<b>MAINTENANCE OF TRAFFIC</b>	F.A.I. RTE. 57	SECTION (38-8) BR & BR-1	COUNTY IROQUOIS	TOTAL SHEETS 73	SHEET NO. 12	
PLOT SCALE = #SCALE#	CHECKED - JMS	REVISED -	SCALE: NONE			SHEET NO. 1 OF 4 SHEETS	STA. 1352+20 TO STA. 1362+80	FED. ROAD DIST. NO. ILLINOIS FED. AID PROJECT		CONTRACT NO. 66948	
PLOT DATE = 8/22/2011	DATE - 08/19/2011	REVISED -									