


PARTIAL PLAN
(SB North half shown - NB similar)

MINIMUM BAR LAP
(Slab)
#5 bar = 3'-3"

NOTES:

1. See sheet S13 of S41 for superstructure details, parapet reinforcement and Bill of Material.
2. See sheet S14 of S41 for Sections A-A and B-B.
3. Bars indicated thus 20x3-#5 etc. indicates 20 lines of bars with 3 lengths per line.
4. See sheet S1 of S41 for Floor Drain locations.
5. See sheet S25 of S41 for Bar Splicer Details.

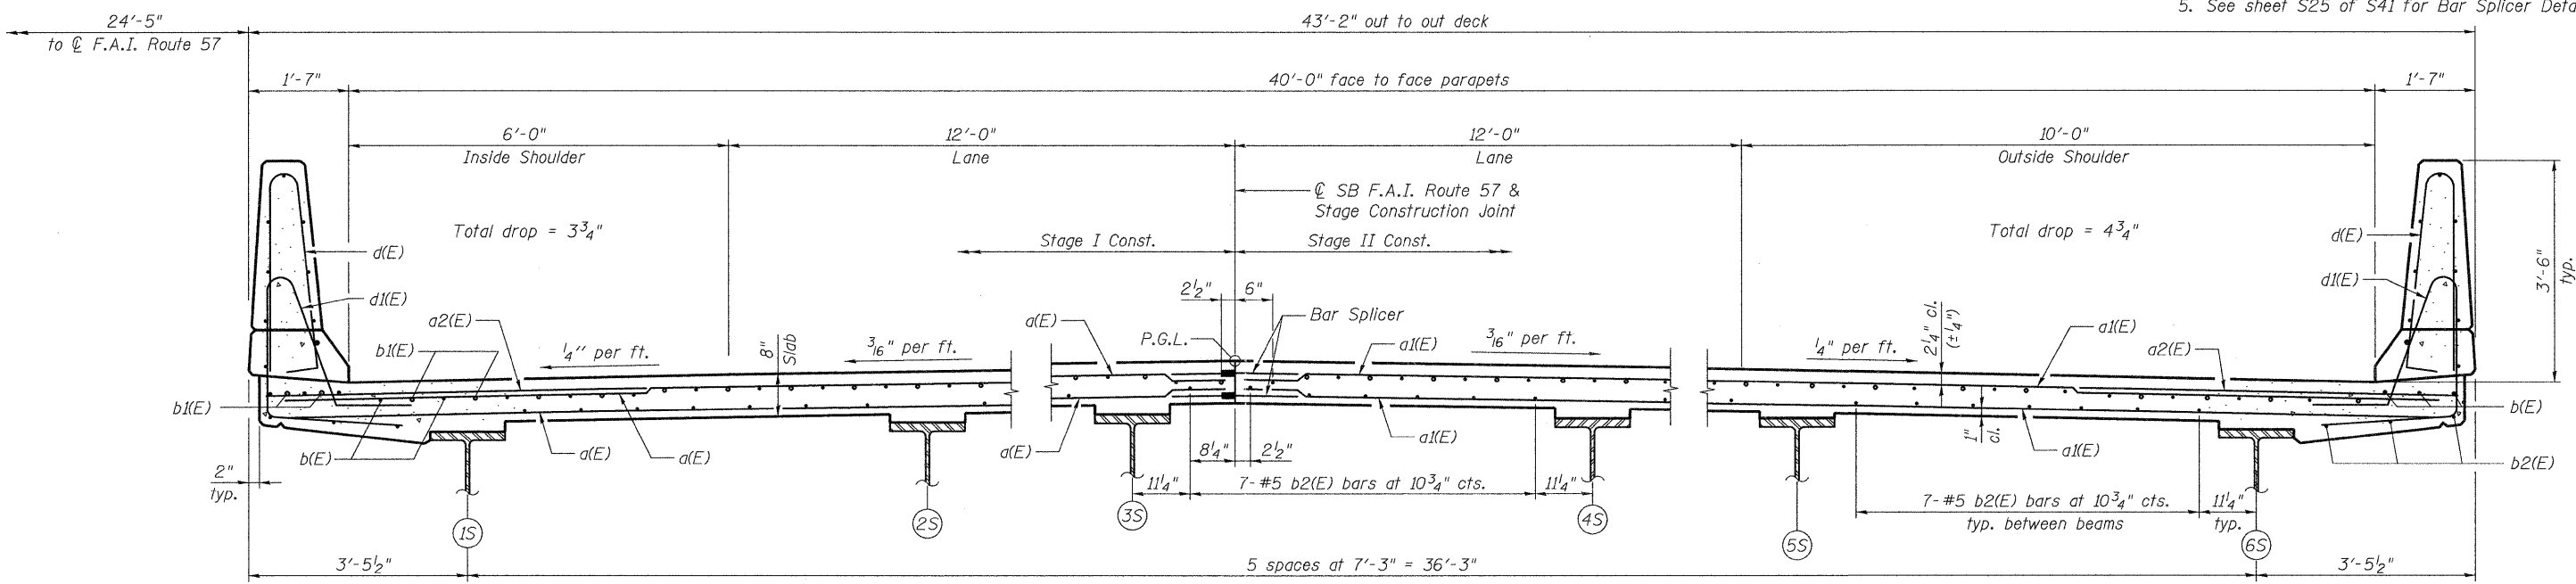

CROSS SECTION
(SB - Looking South)

benesch
engineers · scientists · planners
Alfred Benesch & Company
205 North Michigan Avenue, Suite 2400
Chicago, Illinois 60601
312-565-0450 Job No. 3938.09

FILE NAME =	USER NAME = rgrimm	DESIGNED - JLS	REVISED -
0380222&0223.66948_012_super.dgn		CHECKED - AAY	REVISED -
	PLOT SCALE =	DRAWN - RMG	REVISED -
	PLOT DATE = 08/18/2011	CHECKED - KJN	REVISED -

STATE OF ILLINOIS
DEPARTMENT OF TRANSPORTATION

SUPERSTRUCTURE
STRUCTURE NO. 038-0222/0223

SHEET NO. S12 OF S41 SHEETS

F.A.I. RTE.	SECTION	COUNTY	TOTAL SHEETS	SHEET NO.
57	(38-8) BR & BR-1	IROQUOIS	73	27
CONTRACT NO. 66948			ILLINOIS FED. AID PROJECT	

x:\3900s\3938\structures\1-57 overspringcreek\final\plans\0380222&0223.66948_012_super.dgn 08/18/2011