
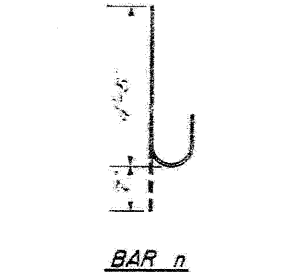
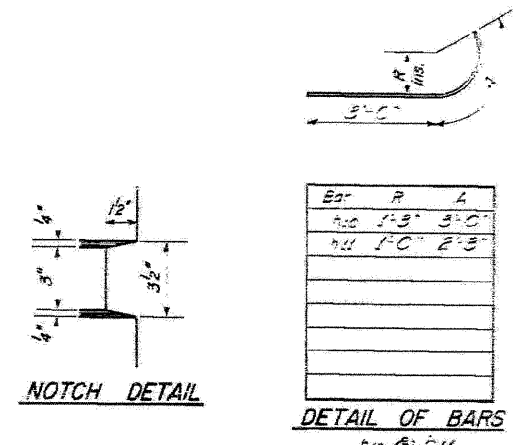


STATE OF ILLINOIS
DEPARTMENT OF PUBLIC WORKS & BUILDINGS
DIVISION OF HIGHWAYS

ROUTE	SECTION	COUNTY	TOTAL SHEETS	SHEET NO.
57	BR & BR-1	IROQUOIS	73	54

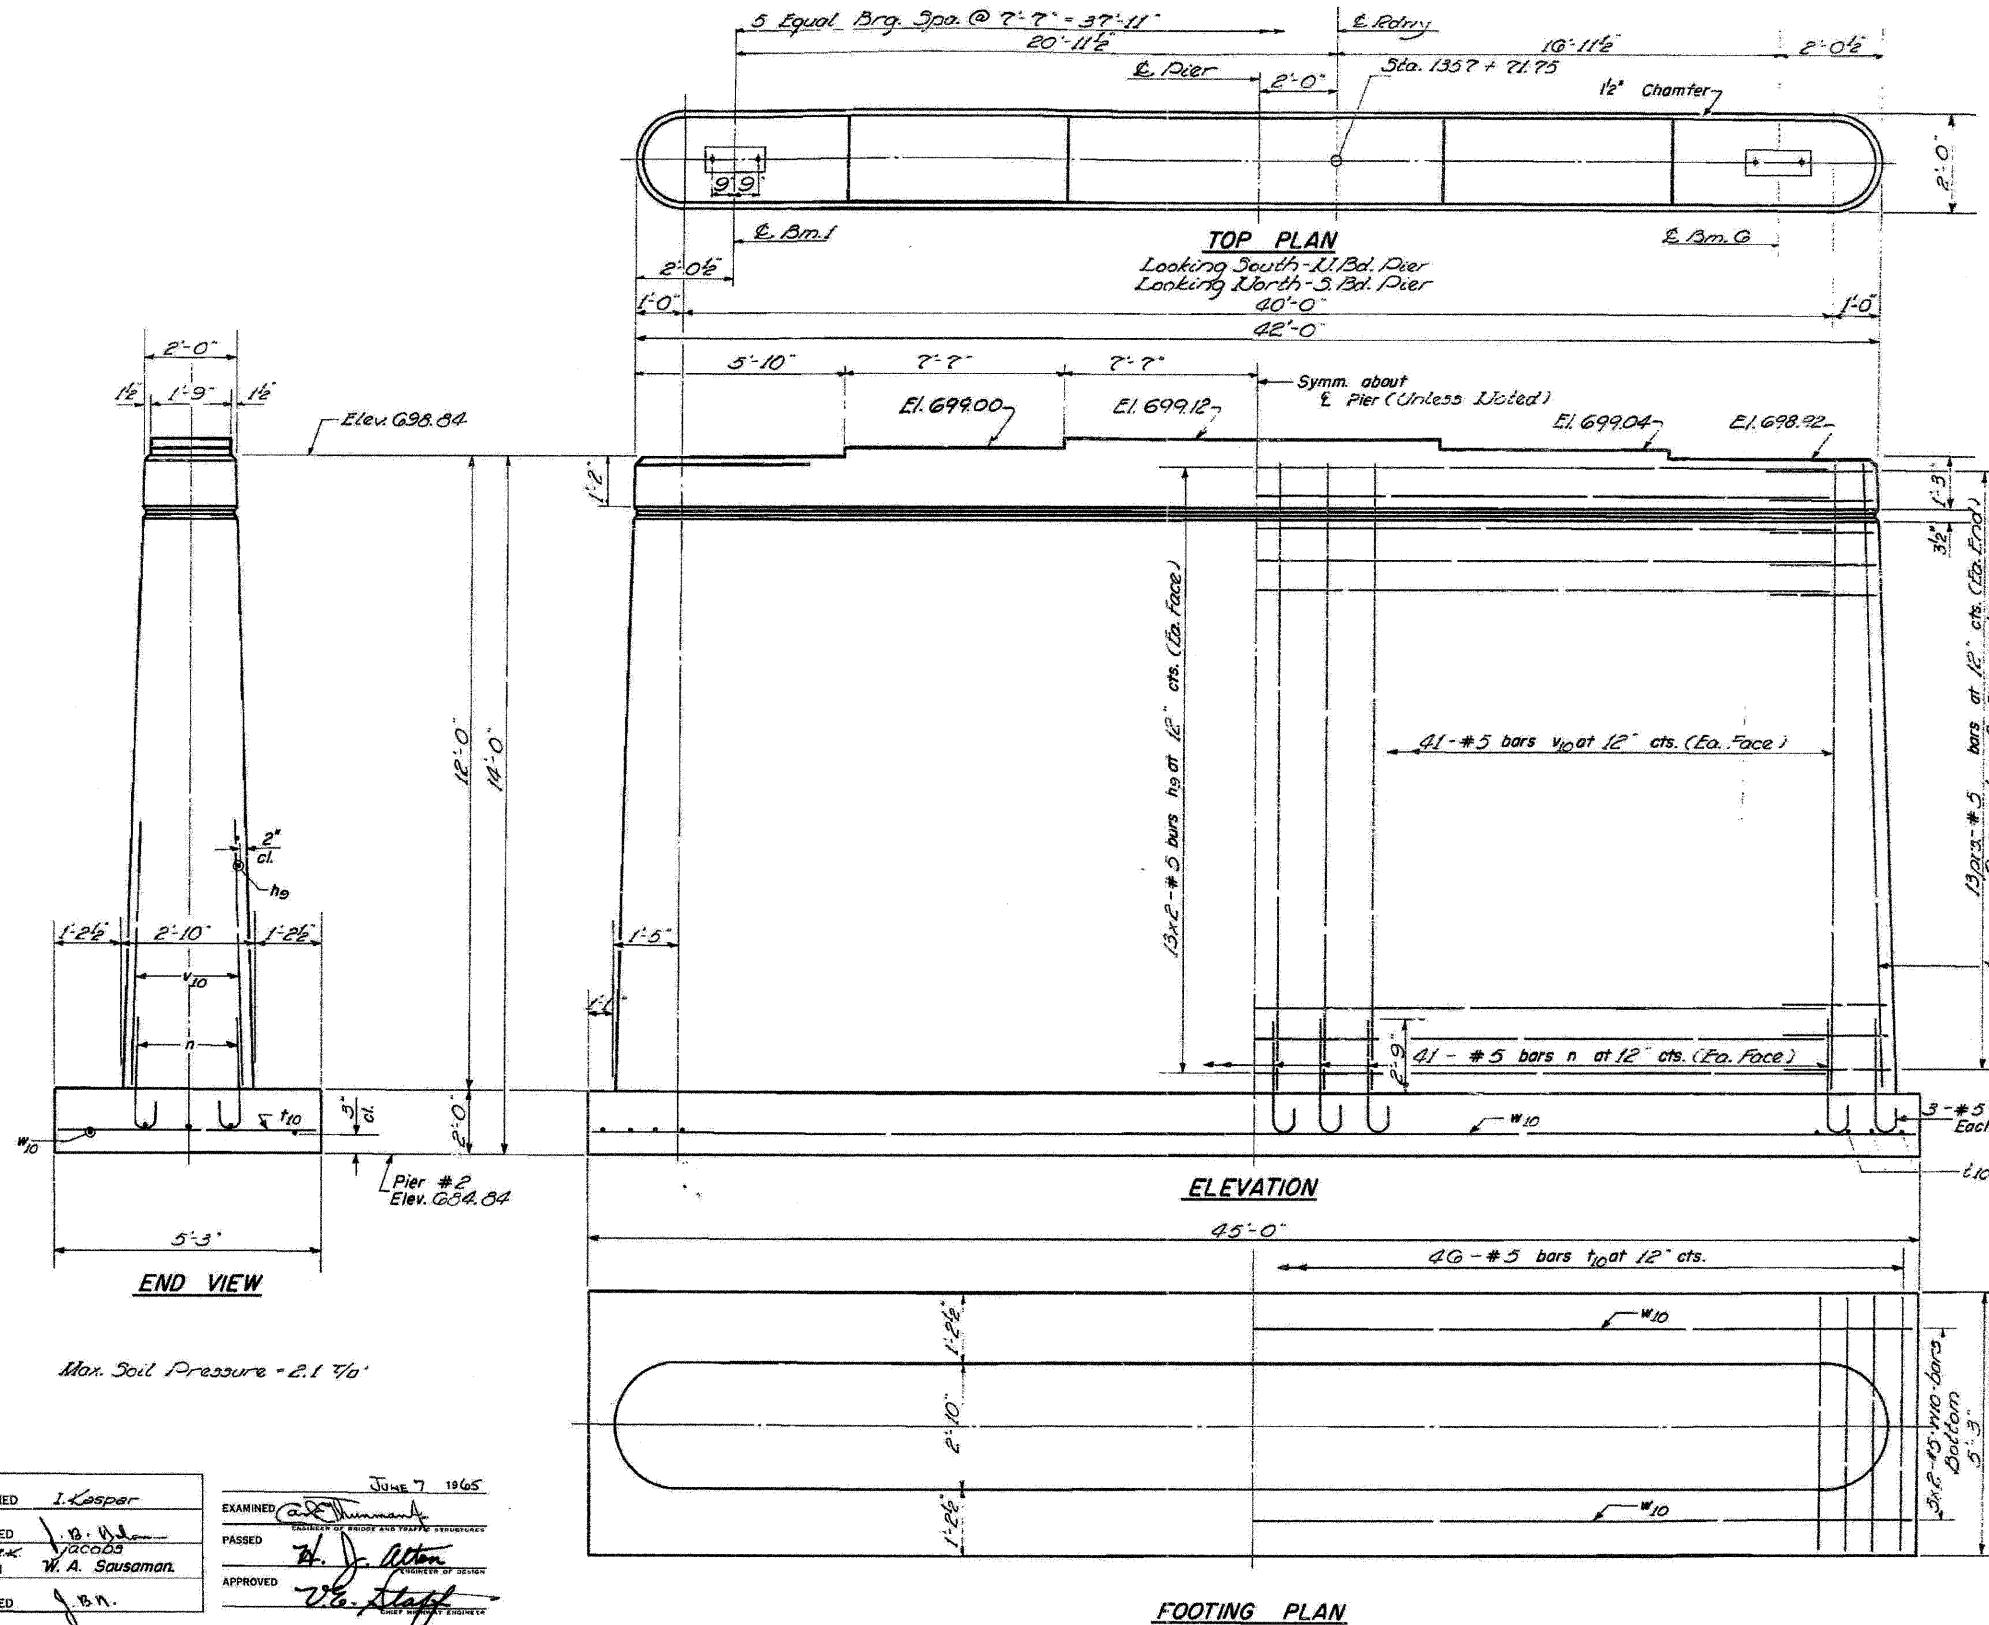

**2 PIERS
BILL OF MATERIAL**

Bar	No.	Size	Length	Shape
h/c	48	#5	6'-0"	U
n/1	50	#5	5'-3"	U
h/a	104	#5	21'-5"	U
n	170	#5	5'-0"	C
t/10	92	#5	5'-0"	U
v/c	170	#5	11'-9"	U
w/10	20	#5	23'-3"	U

Class I Concrete Cu. Yds. 122.2
Reinforcement Bars Lbs. 6320

FOR INFORMATION ONLY

PIER 2
U.Bd. & S.Bd. LAMES
E.A.I. RT. 57 - SEC. 38-81
IROQUOIS COUNTY
STA. 1357 + 52

DESIGNED I. Kasper
CHECKED J. B. Nelson
DRAWN W. A. Sausaman
CHECKED J. B. N.

EXAMINED [Signature]
PASSED [Signature]
APPROVED [Signature]

JUNE 7 1965

P-1 Re-drawn 7-21-59 Rev. 11-25-59

benesch
engineers - scientists - planners

Alfred Benesch & Company
205 North Michigan Avenue, Suite 2400
Chicago, Illinois 60601
312-565-0450 Job No. 3938.09

FILE NAME = 0380222&0223.66948_039_Exist_Plan_7.dgn	USER NAME = rgram	DESIGNED - JLS	REVISD -	STATE OF ILLINOIS DEPARTMENT OF TRANSPORTATION	EXISTING PLAN INFORMATION (7 OF 9) STRUCTURE NO. 038-02220223 SHEET NO. S39 OF S41 SHEETS	F.A.I. RTE. 57	SECTION (38-8) BR & BR-1	COUNTY IROQUOIS	TOTAL SHEETS 73	SHEET NO. 54
PLOT SCALE =	DRAWN - RMG	REVISD -	CONTRACT NO. 66948							
PLOT DATE = 08/18/2011	CHECKED - KJN	REVISD -	ILLINOIS FED. AID PROJECT							