


DATE	
BY	
FINAL SURVEY	SURVEYED
NOTE BOOK NO.	PLOTTED
	TEMPLATE
	AREAS CHECKED

DATE	
BY	
ORIGINAL SURVEY	SURVEYED
NOTE BOOK NO.	PLOTTED
	TEMPLATE
	AREAS CHECKED

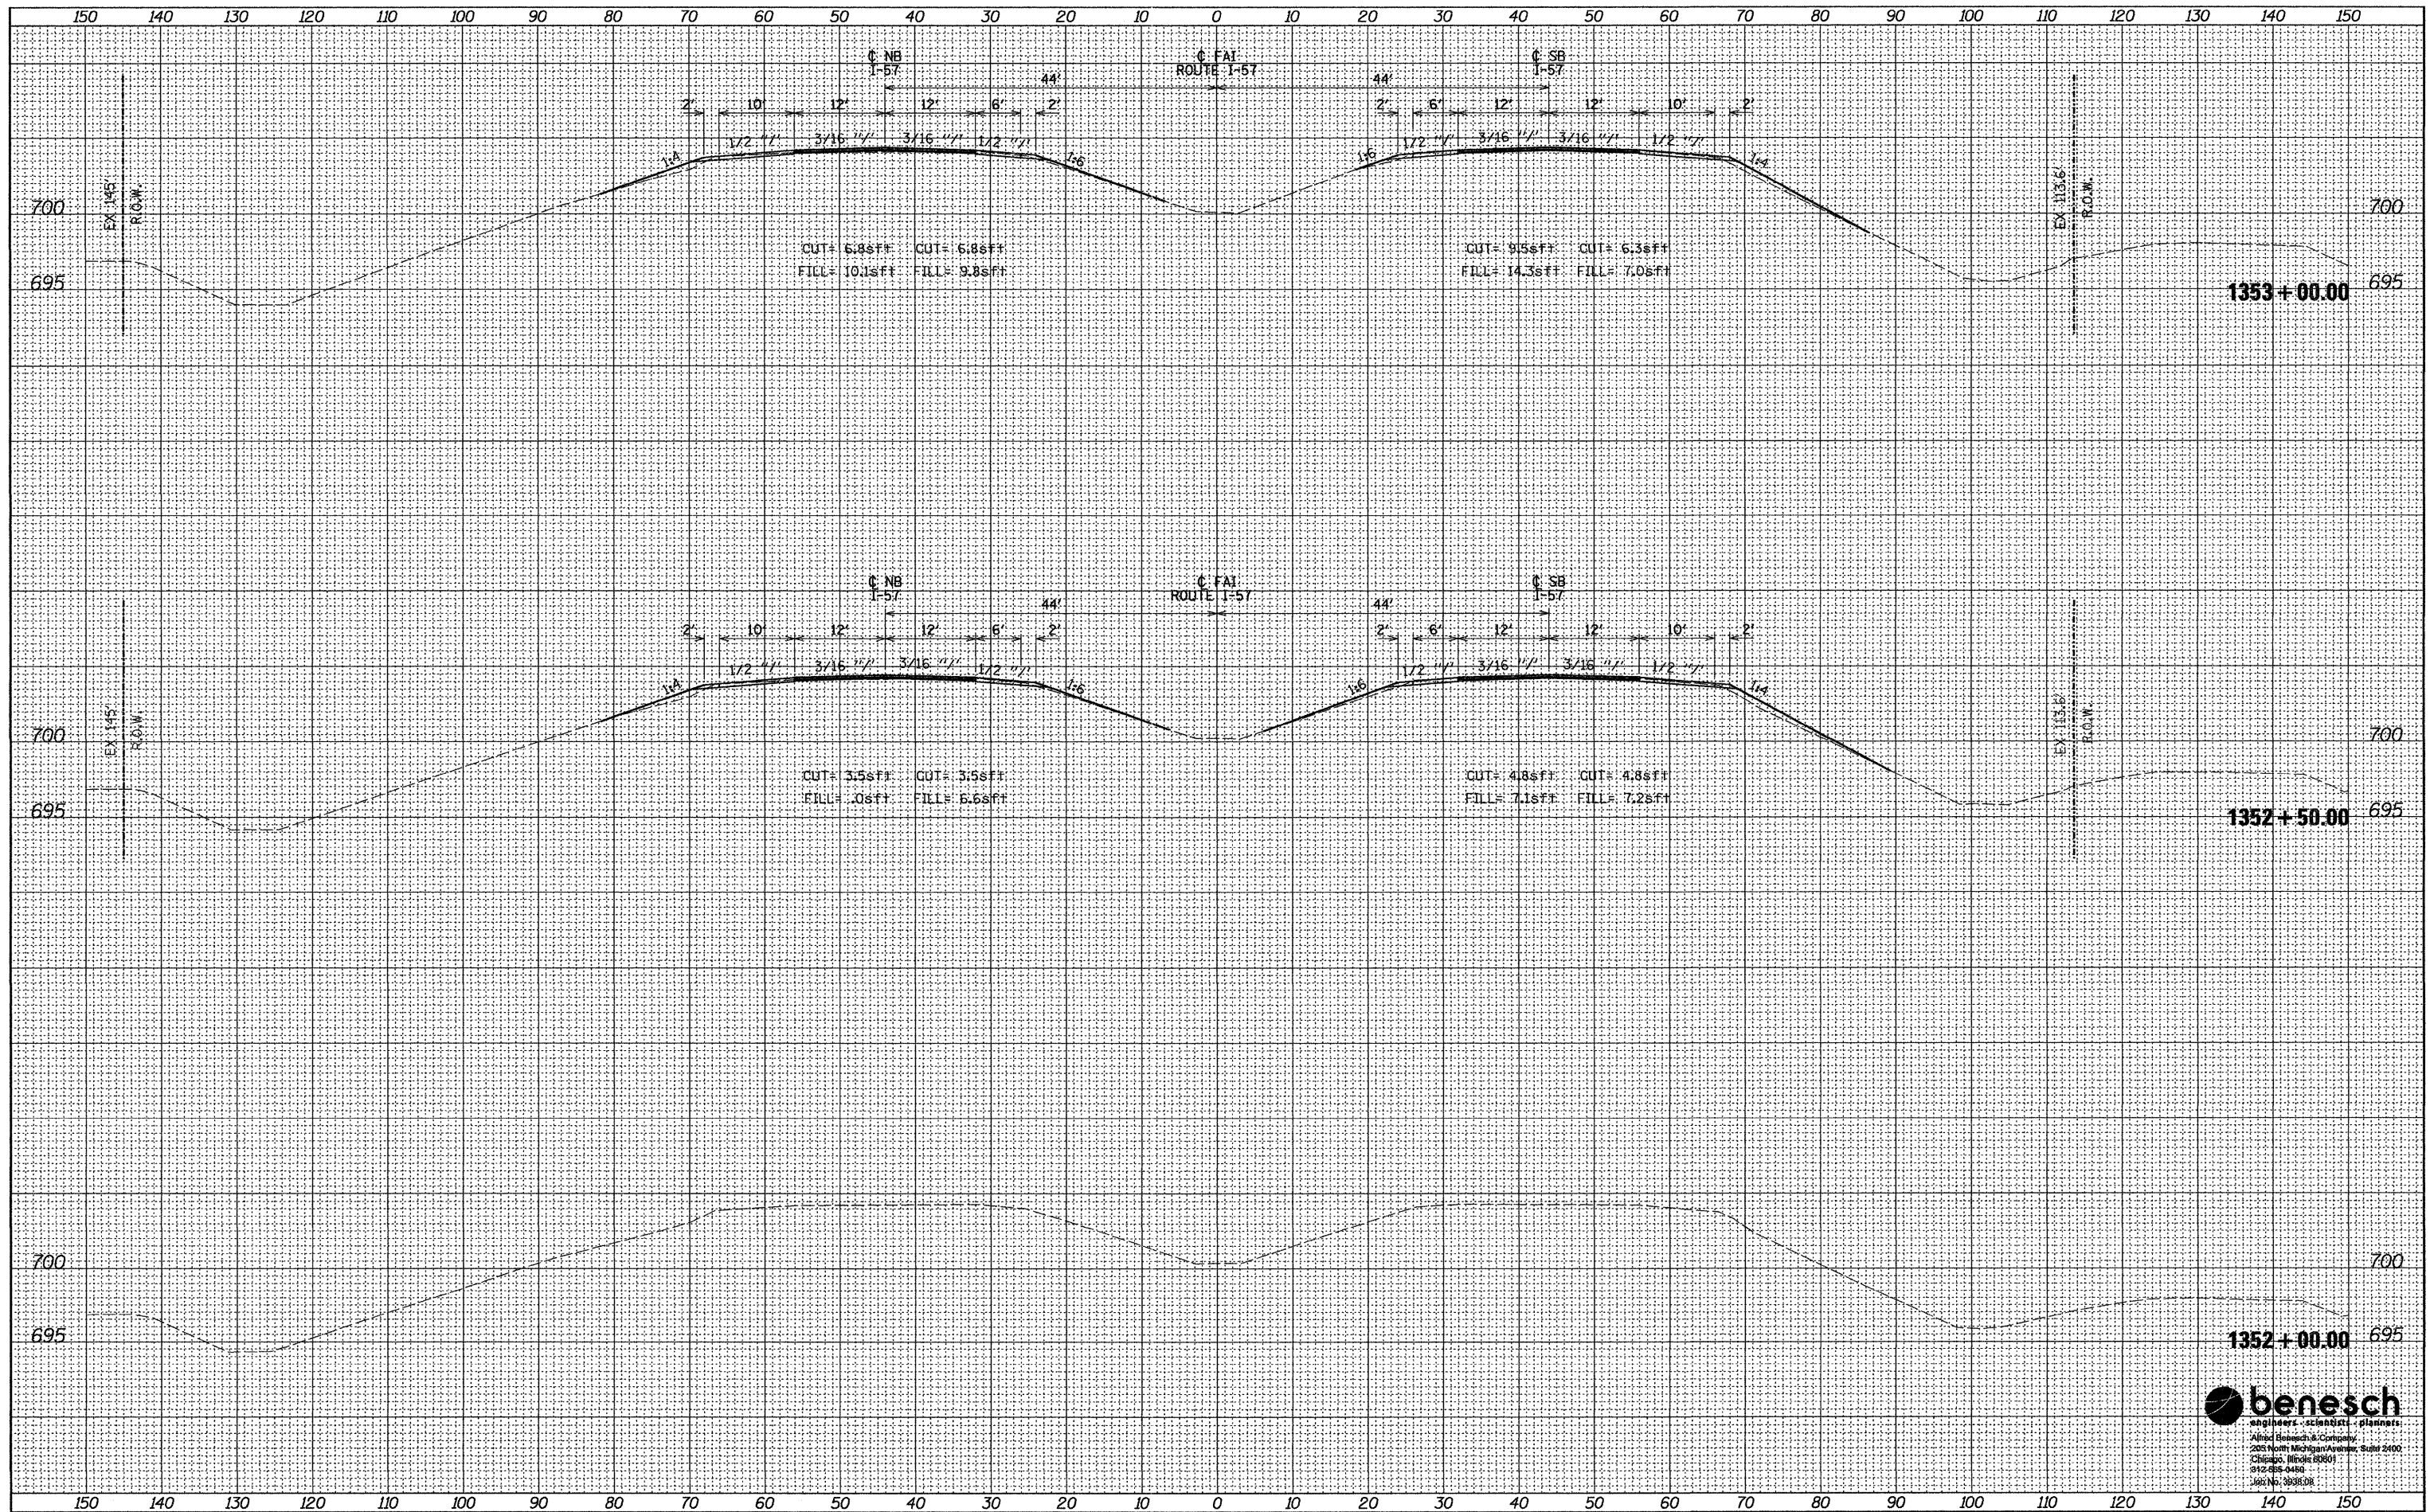

FILE NAME = ...\\fina1\066948-aht-xshht.dgn

USER NAME = kholc
 DESIGNED - JDC
 DRAWN - MDW
 CHECKED - JMS
 DATE - 8/19/2011

REVISED -
 REVISED -
 REVISED -
 REVISED -

**STATE OF ILLINOIS
 DEPARTMENT OF TRANSPORTATION**

CROSS SECTIONS

SCALE: 1"=10'H/5'V SHEET NO. 1 OF 15 SHEETS STA. 1352+00.00 TO STA. 1353+00.00

F.A.T. RTE.	SECTION	COUNTY	TOTAL SHEETS	SHEET NO.
57	(38-8) BR & BR-1	IROQUOIS	73	59
CONTRACT NO. 66948			ILLINOIS FED. AID PROJECT	

