


FINAL SURVEY	SURVEYED	BY	DATE
NOTE BOOK	PLOTTED		
AREAS CHECKED	TEMP. PLATE		
	AREAS CHECKED		

ORIGINAL SURVEY	SURVEYED	BY	DATE
NOTE BOOK	PLOTTED		
AREAS CHECKED	TEMP. PLATE		
	AREAS CHECKED		

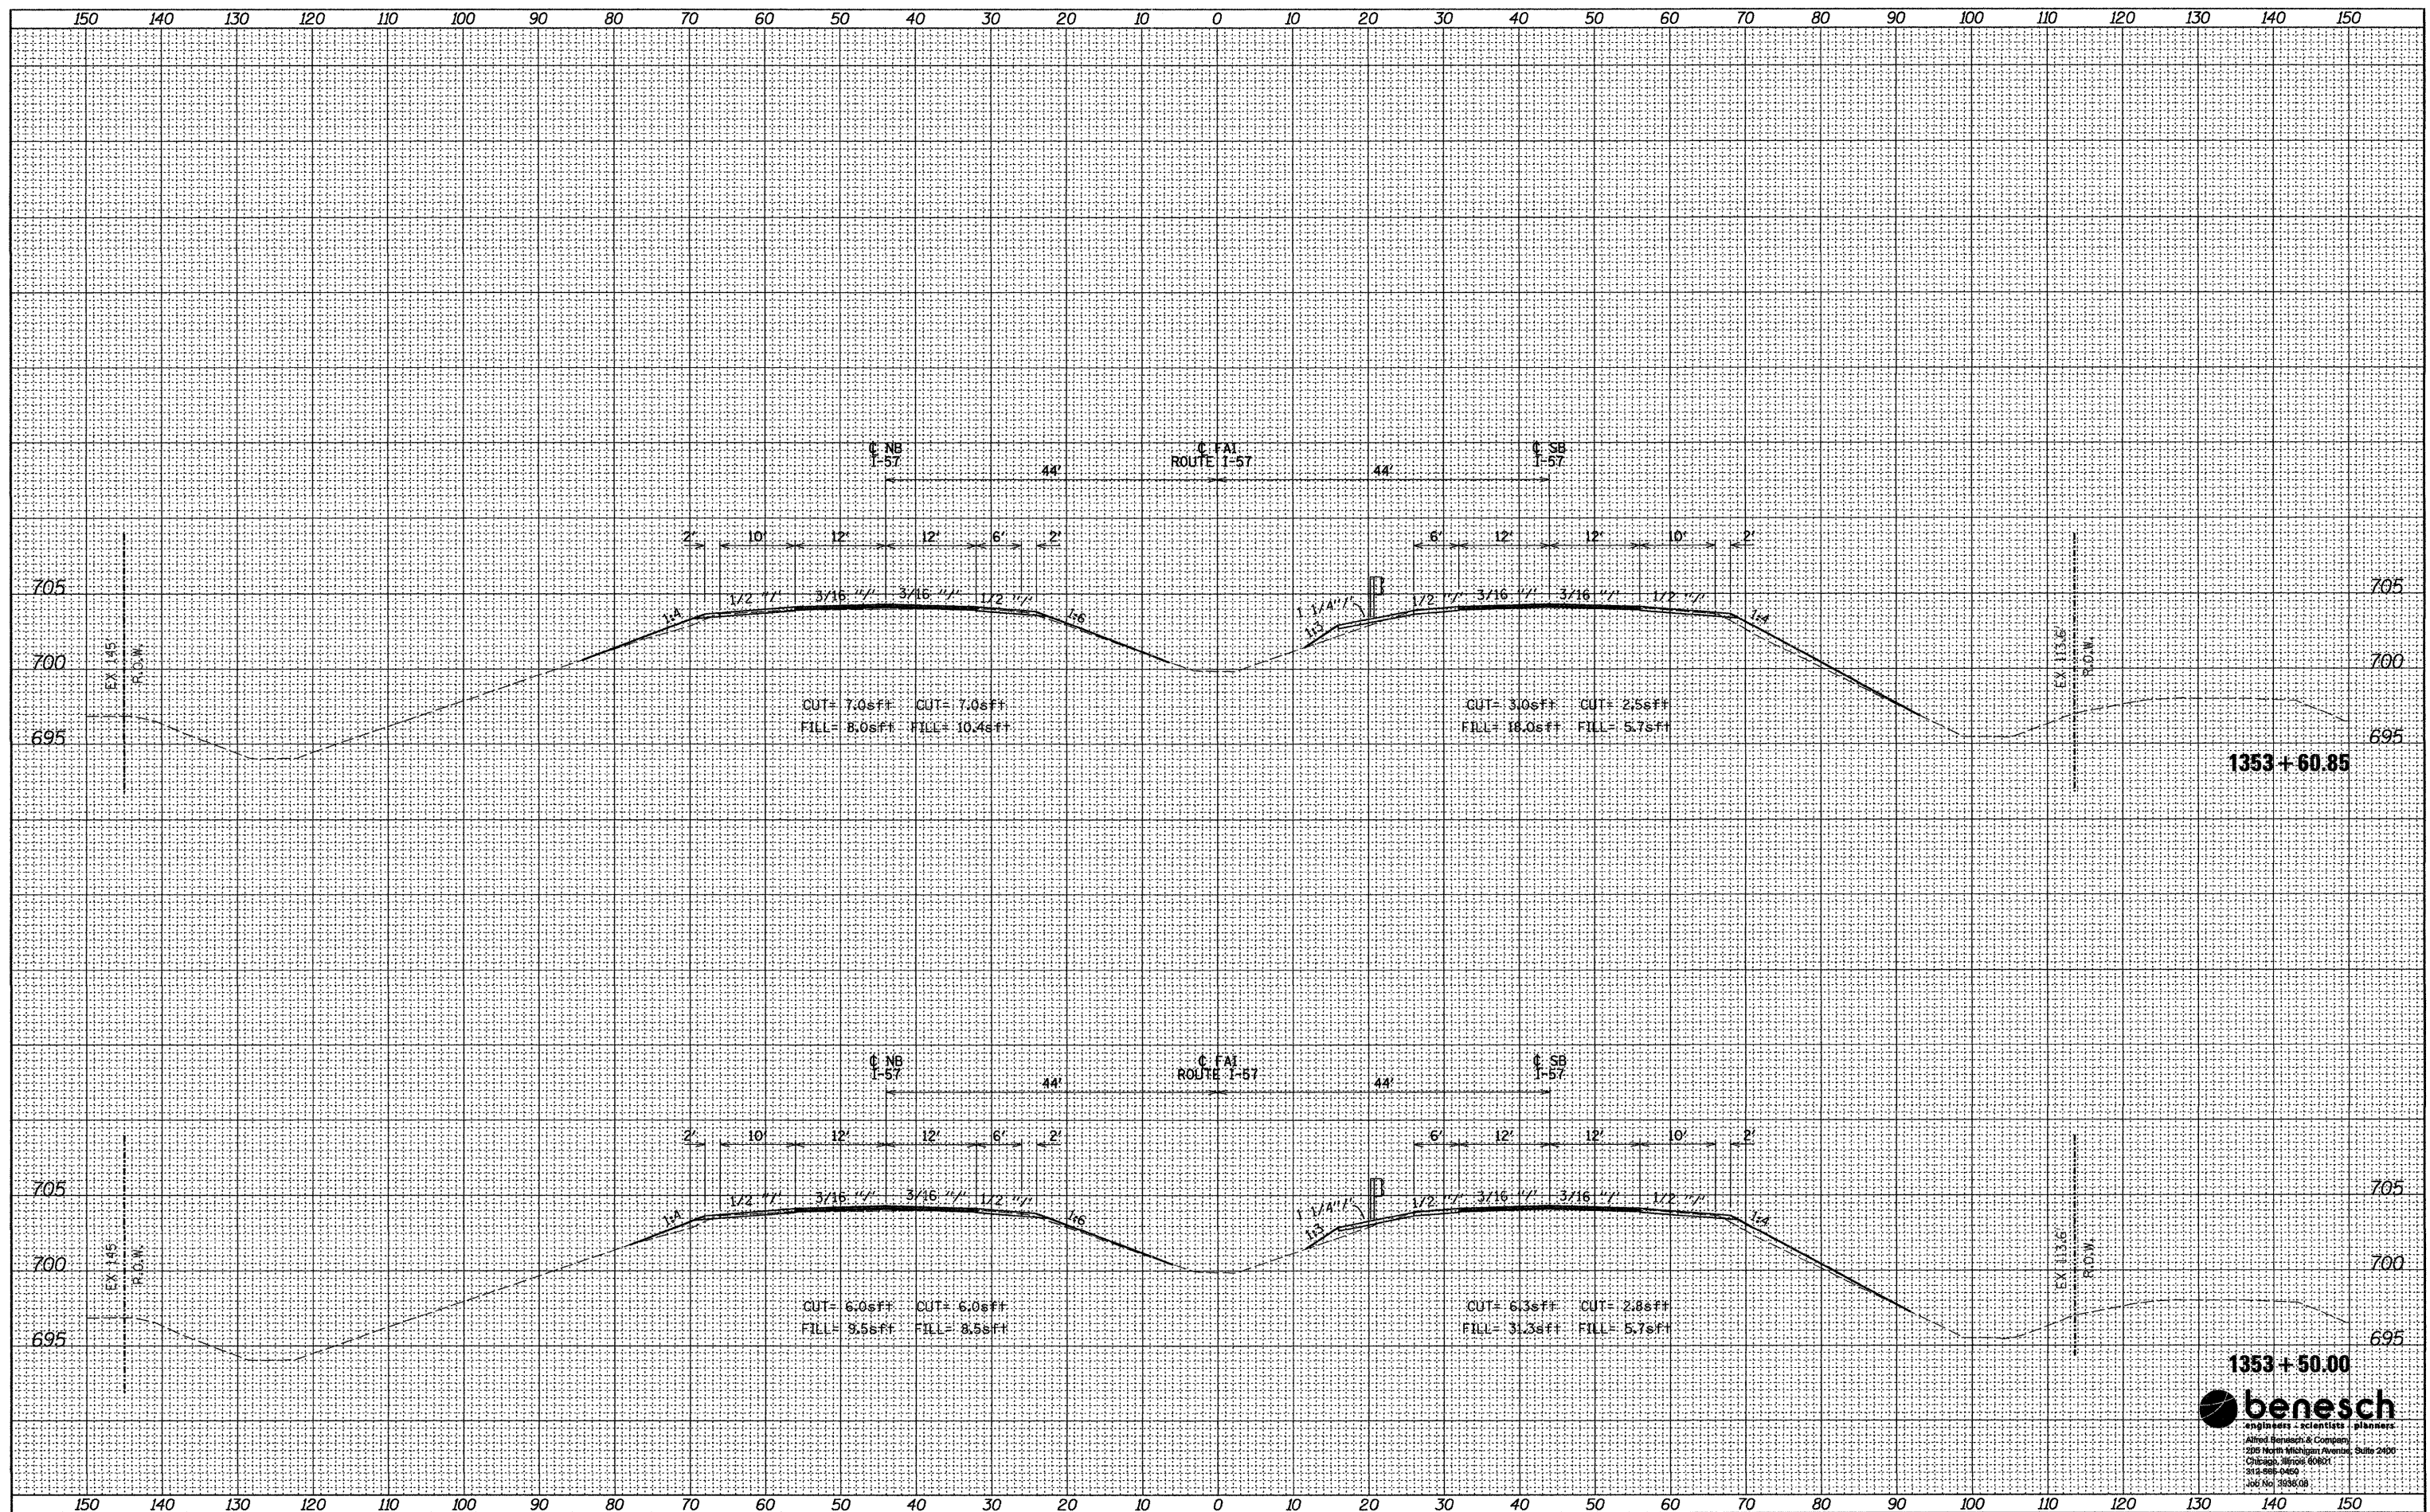

FILE NAME = ...final\066948-ah-t-xasht.dgn

USER NAME = kholz

DESIGNED - JDC
 DRAWN - MDW
 CHECKED - JMS
 DATE - 8/19/2011

REVISED -
 REVISED -
 REVISED -
 REVISED -

**STATE OF ILLINOIS
 DEPARTMENT OF TRANSPORTATION**

CROSS SECTIONS

SCALE: 1"=10'H/5'V SHEET NO. 2 OF 15 SHEETS STA. 1353+50.00 TO STA. 1353+60.85

F.A.I. RTE	SECTION	COUNTY	TOTAL SHEETS	SHEET NO.
57	(38-8) BR & BR-1	IROQUOIS	73	60
			CONTRACT NO. 66948	

1353 + 50.00

benesch
 engineers • scientists • planners
 Allied Engineers & Constructors
 1205 North Michigan Avenue, Suite 2100
 Chicago, Illinois 60601
 312-966-0400
 106 No. 3936.08