


DATE	
BY	
SURVEYED	
PLOTTED	
TEMPLATE	
NOTE BOOK	
AREAS CHECKED	
NO.	

DATE	
BY	
ORIGINAL SURVEY	
PLOTTED	
TEMPLATE	
NOTE BOOK	
AREAS CHECKED	
NO.	

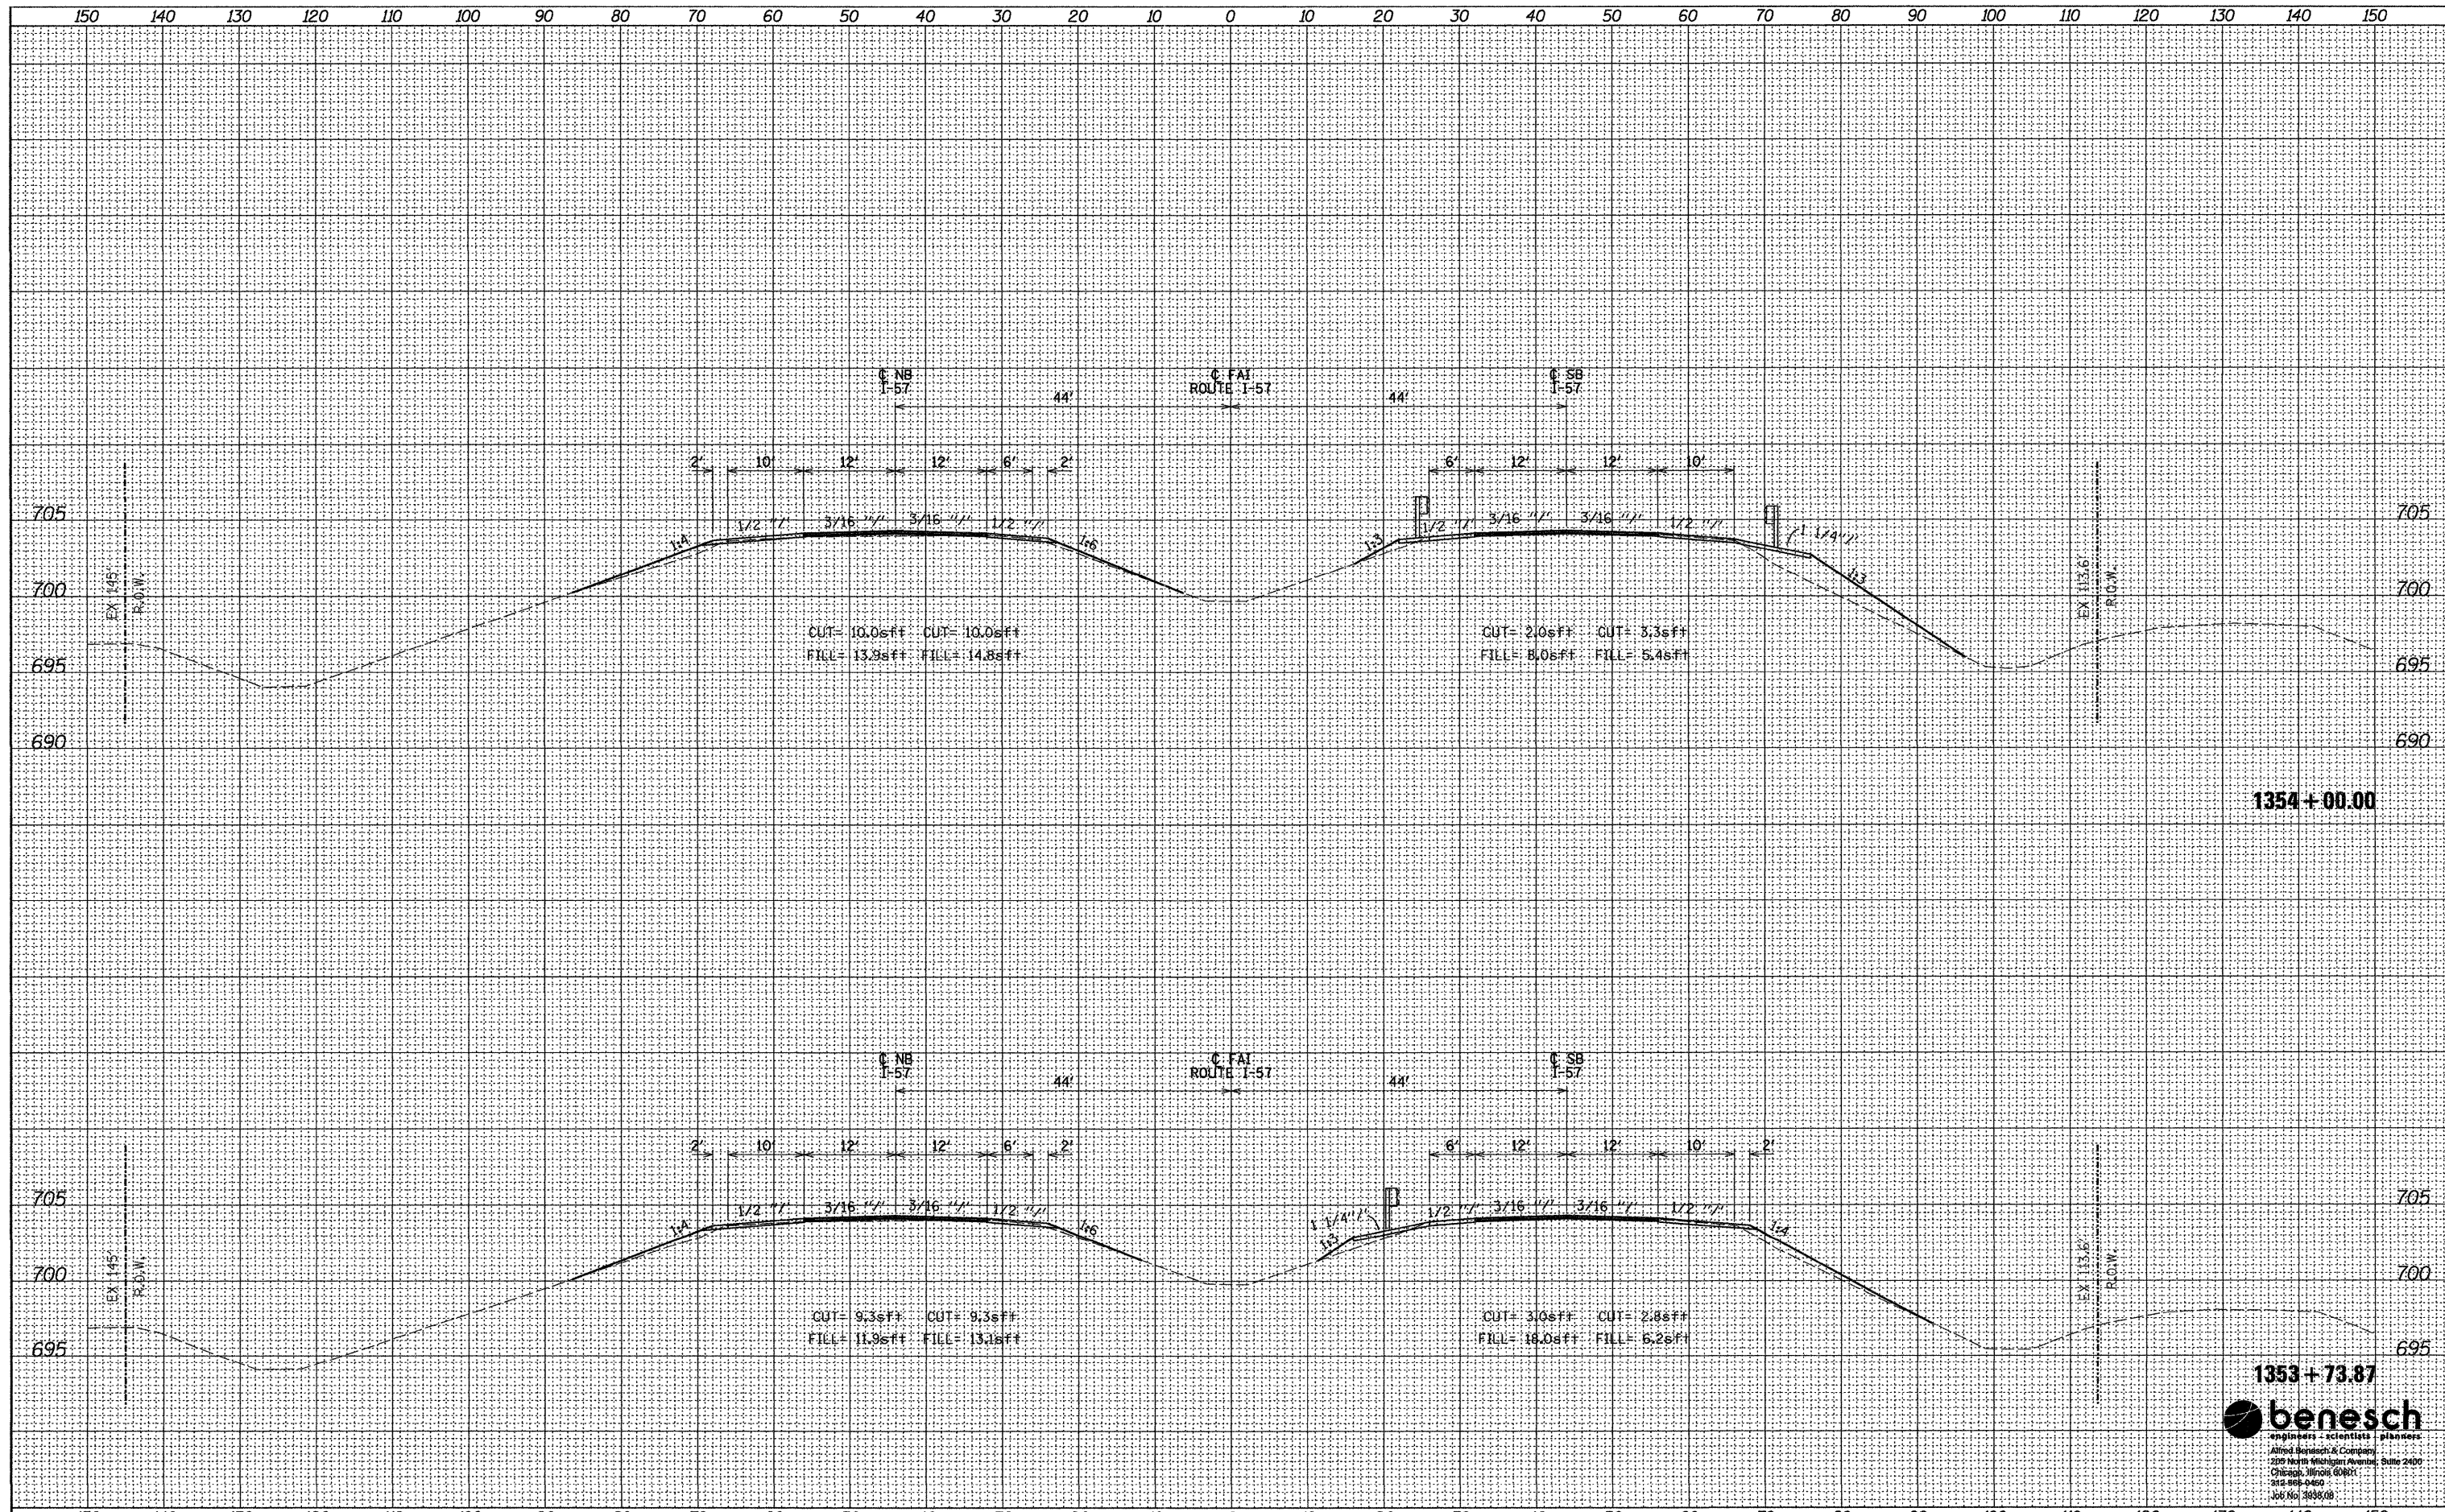

**1353+73.87**

**benesch**  
 engineers - scientists - planners

Alfred Benesch & Company  
 229 North Michigan Avenue, Suite 2400  
 Chicago, Illinois 60601  
 312.566.5400  
 312.566.5400  
 312.566.5400

FILE NAME = ...\\final\066948-aht-xaht.dgn	USER NAME = kholz	DESIGNED - JDC	REVISED -	<b>STATE OF ILLINOIS DEPARTMENT OF TRANSPORTATION</b>	<b>CROSS SECTIONS</b>	F.A.I. RTE. 57	SECTION (38-8) BR & BR-1	COUNTY IROQUOIS	TOTAL SHEETS 73	SHEET NO. 61		
PLOT SCALE = #SCALE#	DRAWN - MDW	CHECKED - JMS	REVISED -			SCALE: 1"=10'H/5'V	SHEET NO. 3 OF 15 SHEETS	STA. 1353+73.87 TO STA. 1354+00.00	CONTRACT NO. 66948			
PLOT DATE = 03/15/2011	DATE - 8/19/2011	REVISED -	REVISED -			ILLINOIS FED. AID PROJECT						