


DATE	
BY	
SURVEYED	
PLOTTED	
TEMPLATE	
AREAS	
CHECKED	
FINAL	
NO.	

DATE	
BY	
SURVEYED	
PLOTTED	
TEMPLATE	
AREAS	
CHECKED	
ORIGINAL	
NO.	

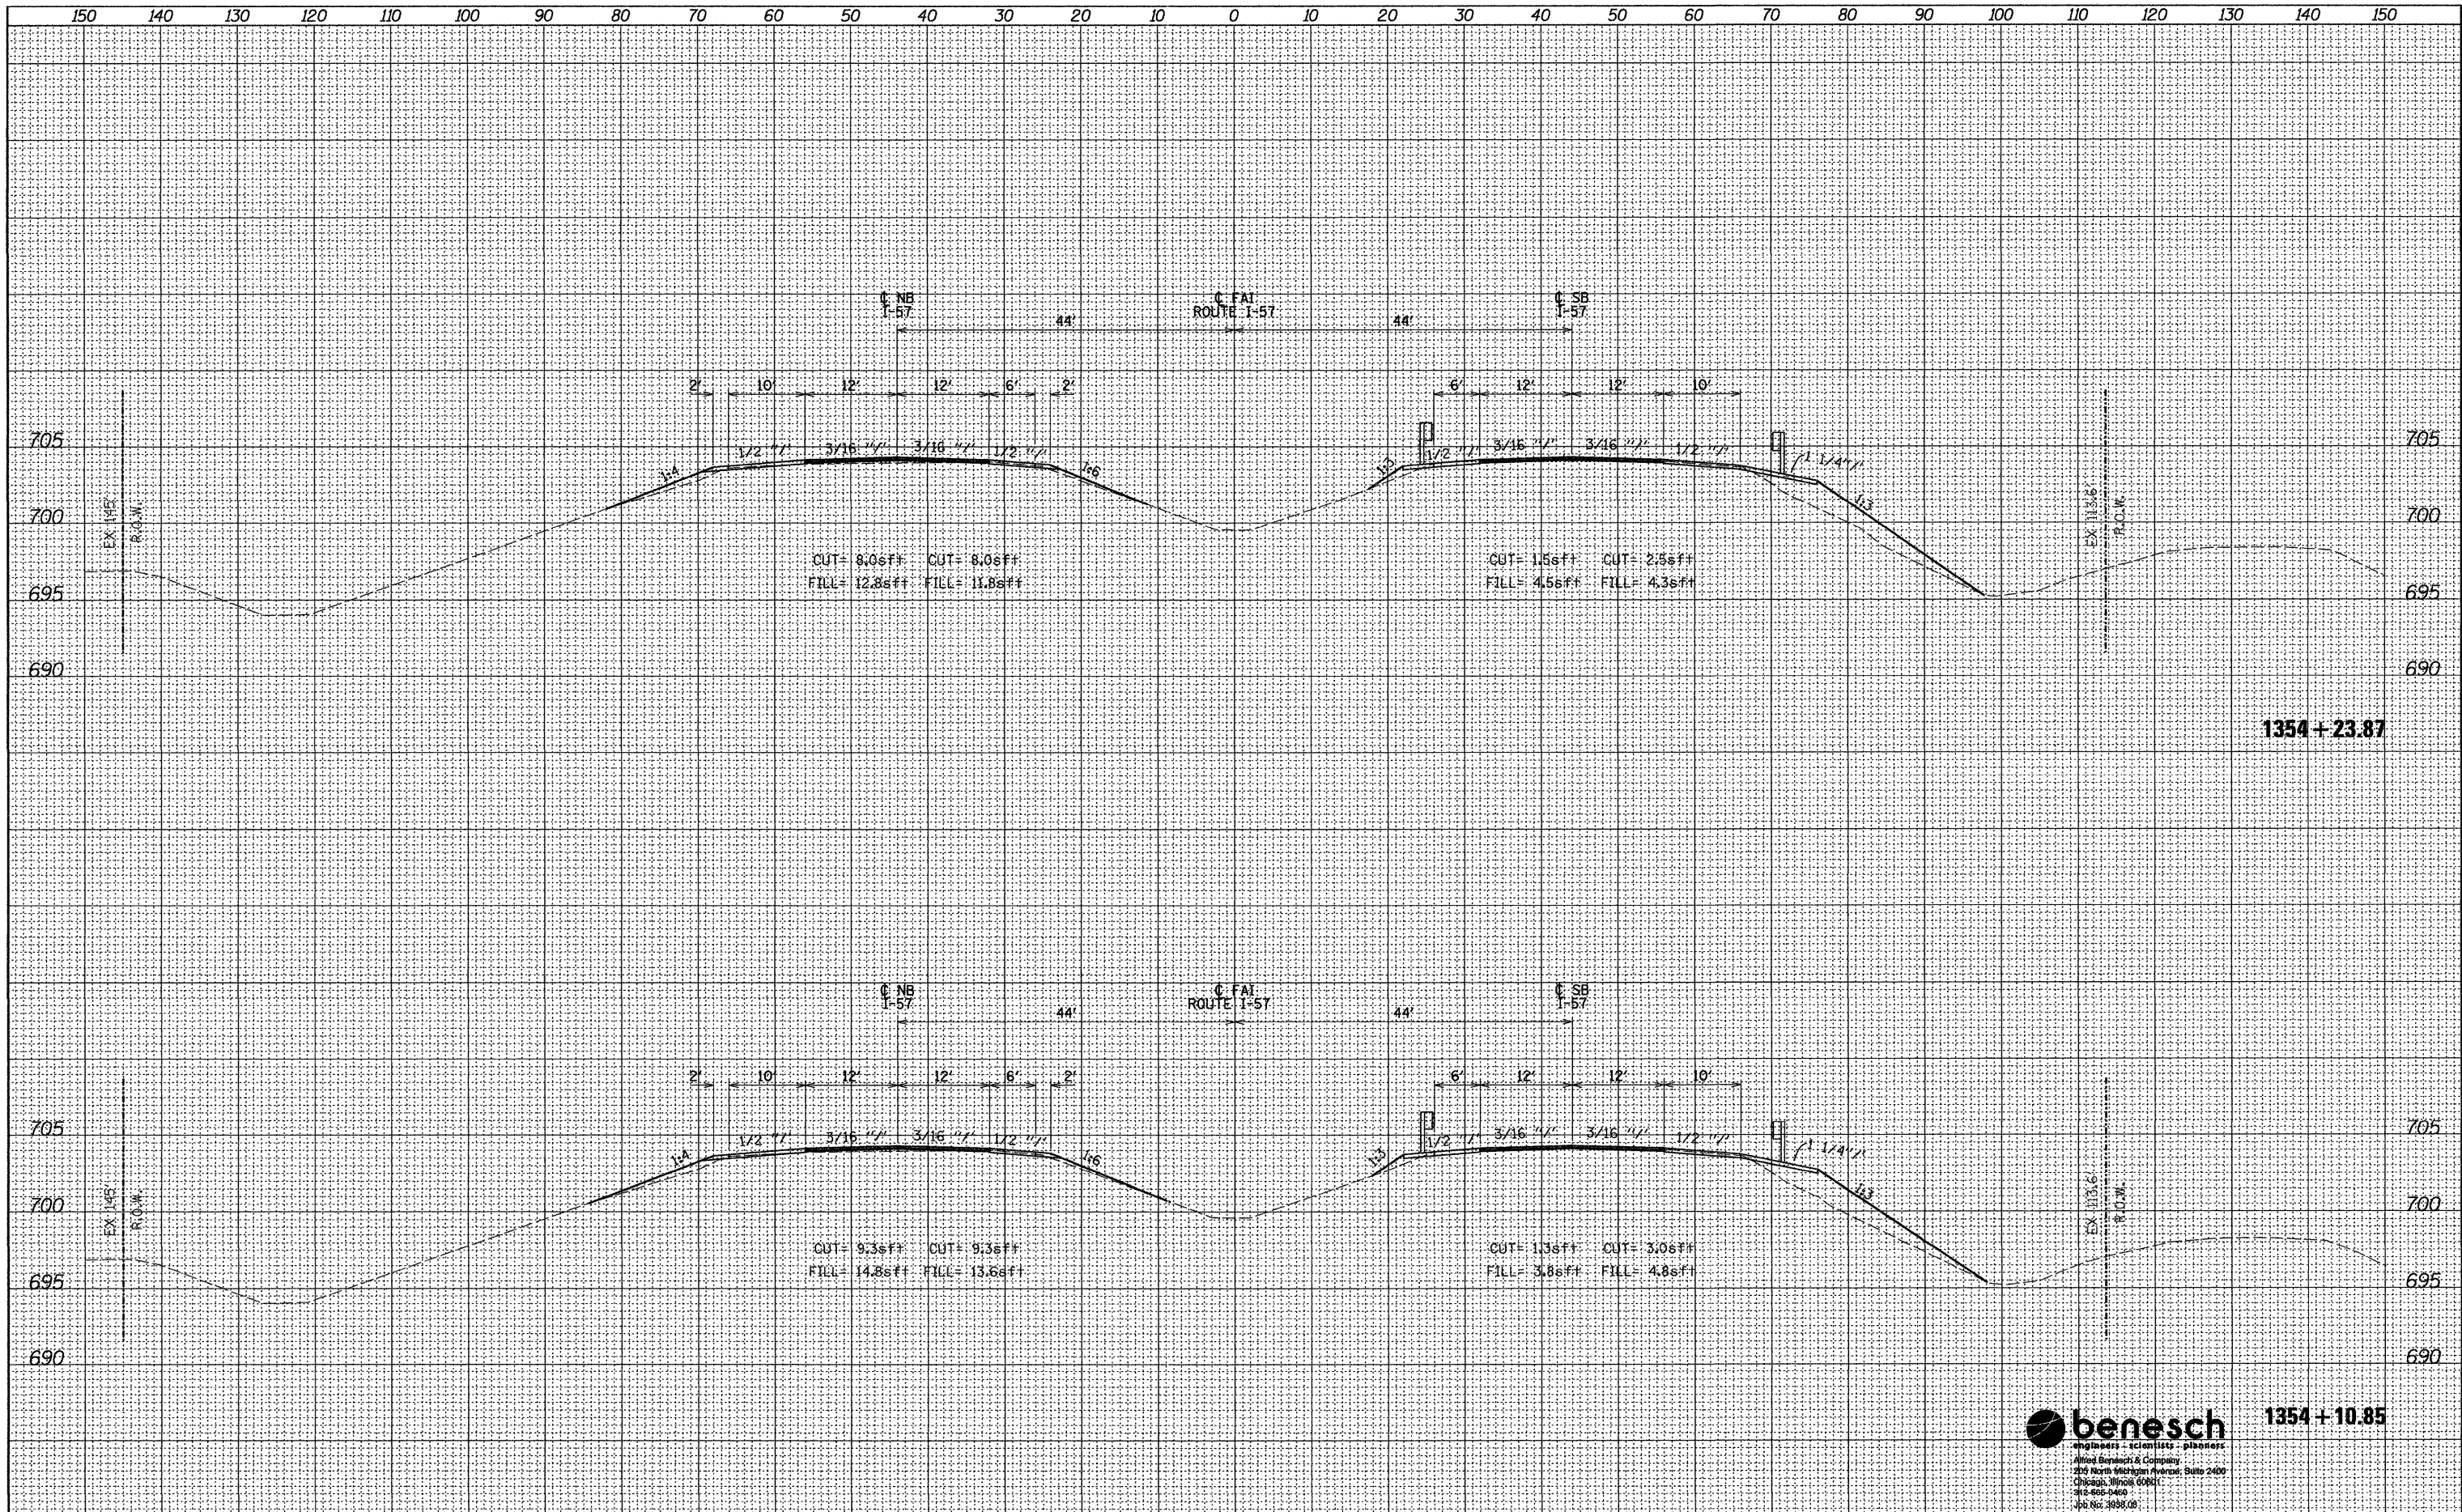

FILE NAME =	USER NAME = kholz	DESIGNED - JDC	REVISED -
...\\fina1\066948-aht-xaht.dgn		DRAWN - MDW	REVISED -
		CHECKED - JMS	REVISED -
		DATE - 8/19/2011	REVISED -

**STATE OF ILLINOIS
DEPARTMENT OF TRANSPORTATION**

CROSS SECTIONS

SCALE: 1"=10'H/5'V SHEET NO. 4 OF 15 SHEETS STA. 1354+10.85 TO STA. 1354+23.87

F.A.I. RTE.	SECTION	COUNTY	TOTAL SHEETS	SHEET NO.
57	(38-8) BR & BR-1	IROQUOIS	73	62
			CONTRACT NO.	66948
ILLINOIS FED. AID PROJECT				

benesch 1354 + 10.85
engineers - scientists - planners
Alfred Benesch & Company
259 North Michigan Avenue, Suite 2400
Chicago, Illinois 60601
312-466-0460
fax 312-466-0808