


DATE	
BY	
FINAL SURVEY	SURVEYED
NOTE BOOK	PLOTTED
NO.	TEMPLATE
	AREAS CHECKED

DATE	
BY	
ORIGINAL SURVEY	SURVEYED
NOTE BOOK	PLOTTED
NO.	TEMPLATE
	AREAS CHECKED

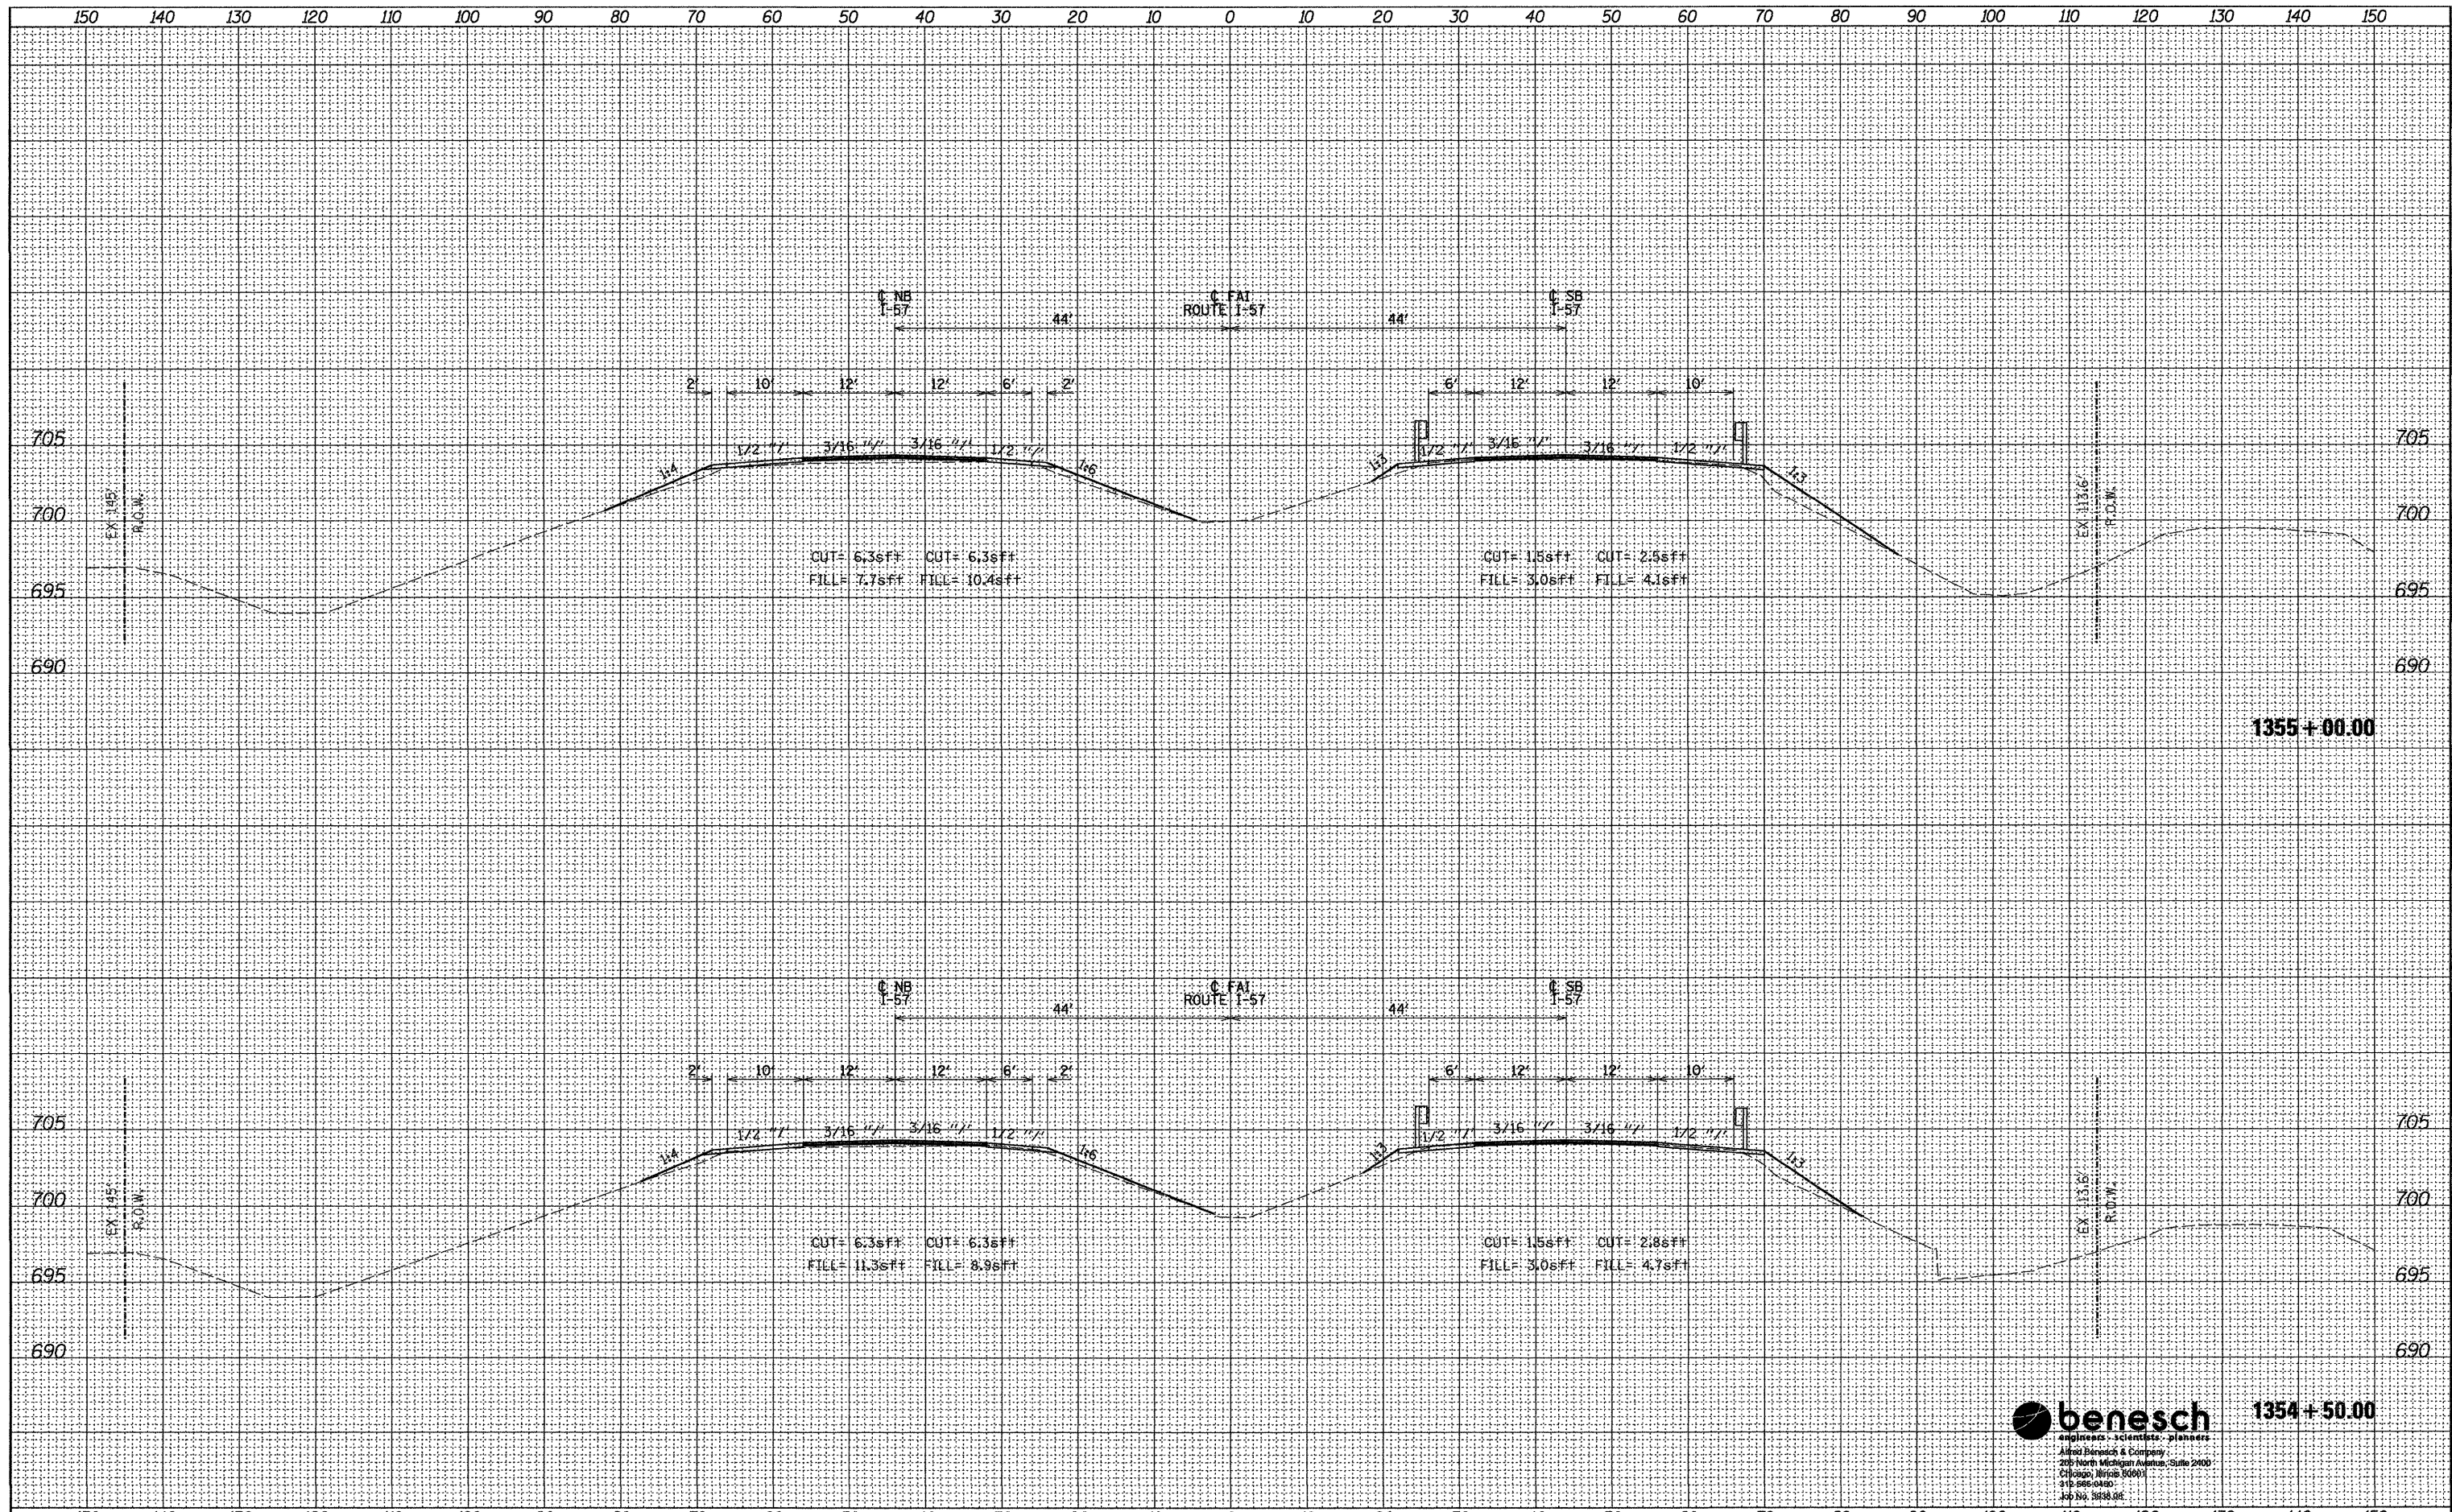

**benesch** 1354 + 50.00  
 engineers • scientists • planners  
 Alton Benesch & Company  
 205 North Michigan Avenue, Suite 2900  
 Chicago, Illinois 60601  
 312.566.0400  
 fax 312.566.0404

FILE NAME = ...\\final\066948-ah1-xsh1.dgn	USER NAME = kholit	DESIGNED - JDC	REVISED -	<b>STATE OF ILLINOIS DEPARTMENT OF TRANSPORTATION</b>	<b>CROSS SECTIONS</b>	F.A.I. RTE. 57	SECTION (38-8) BR & BR-1	COUNTY IROQUOIS	TOTAL SHEETS 73	SHEET NO. 63		
	PLOT SCALE = #SCALE#	DRAWN - MDW	REVISED -			SCALE: 1"=10'H/5'V	SHEET NO. 5 OF 15 SHEETS	STA. 1354+50.00 TO STA. 1355+00.00	CONTRACT NO. 66948			
	PLOT DATE = 03/15/2011	CHECKED - JMS	REVISED -			ILLINOIS FED. AID PROJECT						
		DATE - 8/19/2011	REVISED -									