


DATE \_\_\_\_\_  
 BY \_\_\_\_\_  
 SURVEYED \_\_\_\_\_  
 PLOTTED \_\_\_\_\_  
 NOTE BOOK \_\_\_\_\_  
 TEMPLATE \_\_\_\_\_  
 AREAS CHECKED \_\_\_\_\_  
 NO. \_\_\_\_\_

DATE \_\_\_\_\_  
 BY \_\_\_\_\_  
 ORIGINAL SURVEY \_\_\_\_\_  
 PLOTTED \_\_\_\_\_  
 NOTE BOOK \_\_\_\_\_  
 TEMPLATE \_\_\_\_\_  
 AREAS CHECKED \_\_\_\_\_  
 NO. \_\_\_\_\_

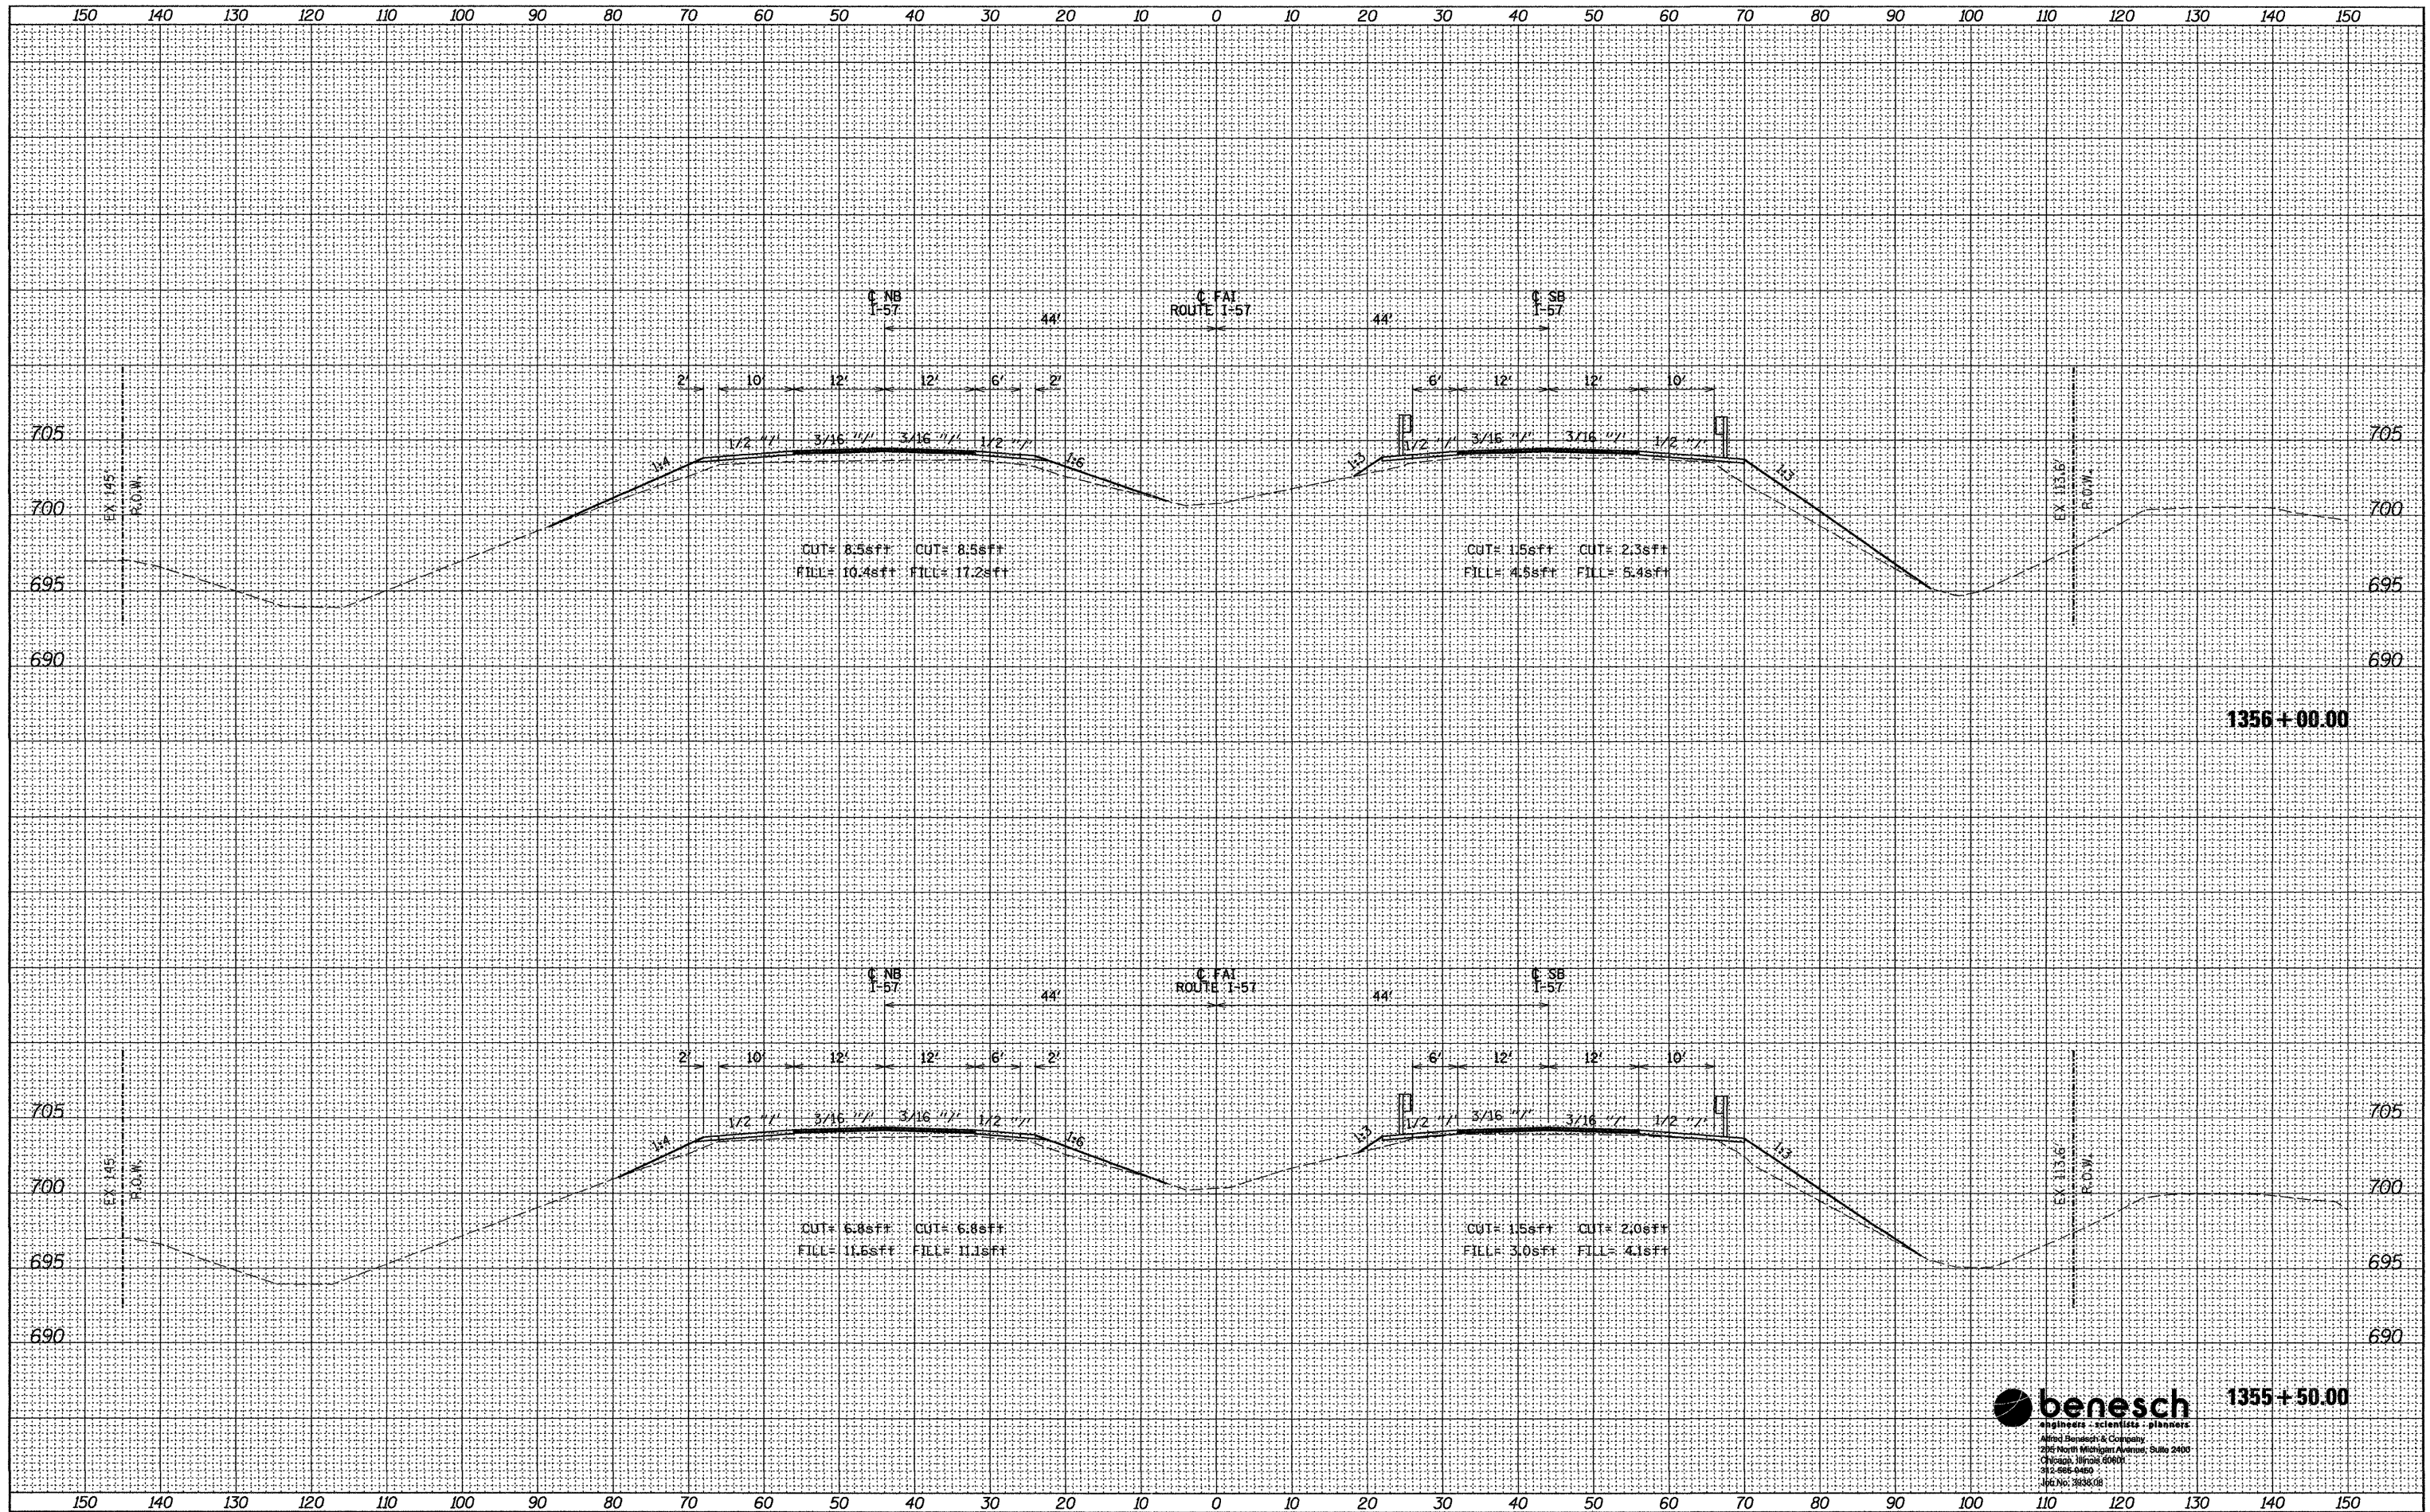

**benesch** 1355+50.00  
 engineers, architects, planners  
 Allied Benesch & Company  
 285 North Michigan Avenue, Suite 2400  
 Chicago, Illinois 60601  
 312-565-0450  
 fax No: 3838708

FILE NAME = ...\\fina\066948-ah\ssht.dgn

USER NAME = kholt  
 DESIGNED - JDC  
 DRAWN - MDW  
 CHECKED - JMS  
 DATE - 8/19/2011

REVISED -  
 REVISED -  
 REVISED -  
 REVISED -

**STATE OF ILLINOIS  
 DEPARTMENT OF TRANSPORTATION**

**CROSS SECTIONS**

SCALE: 1"=10'H/5'V    SHEET NO. 6 OF 15 SHEETS    STA. 1355+50.00 TO STA. 1356+00.00

F.A.I. RTE.	SECTION	COUNTY	TOTAL SHEETS	SHEET NO.
57	(38-8) BR & BR-1	IROQUOIS	73	64
			CONTRACT NO. 66948	
ILLINOIS FED. AID PROJECT				