


BY: _____ DATE: _____
 SURVEYED _____
 PLOTTED _____
 TEMPLATE _____
 NOTE BOOK _____
 AREAS CHECKED _____
 NO. _____

BY: _____ DATE: _____
 ORIGINAL SURVEY _____
 PLOTTED _____
 TEMPLATE _____
 NOTE BOOK _____
 AREAS CHECKED _____
 NO. _____

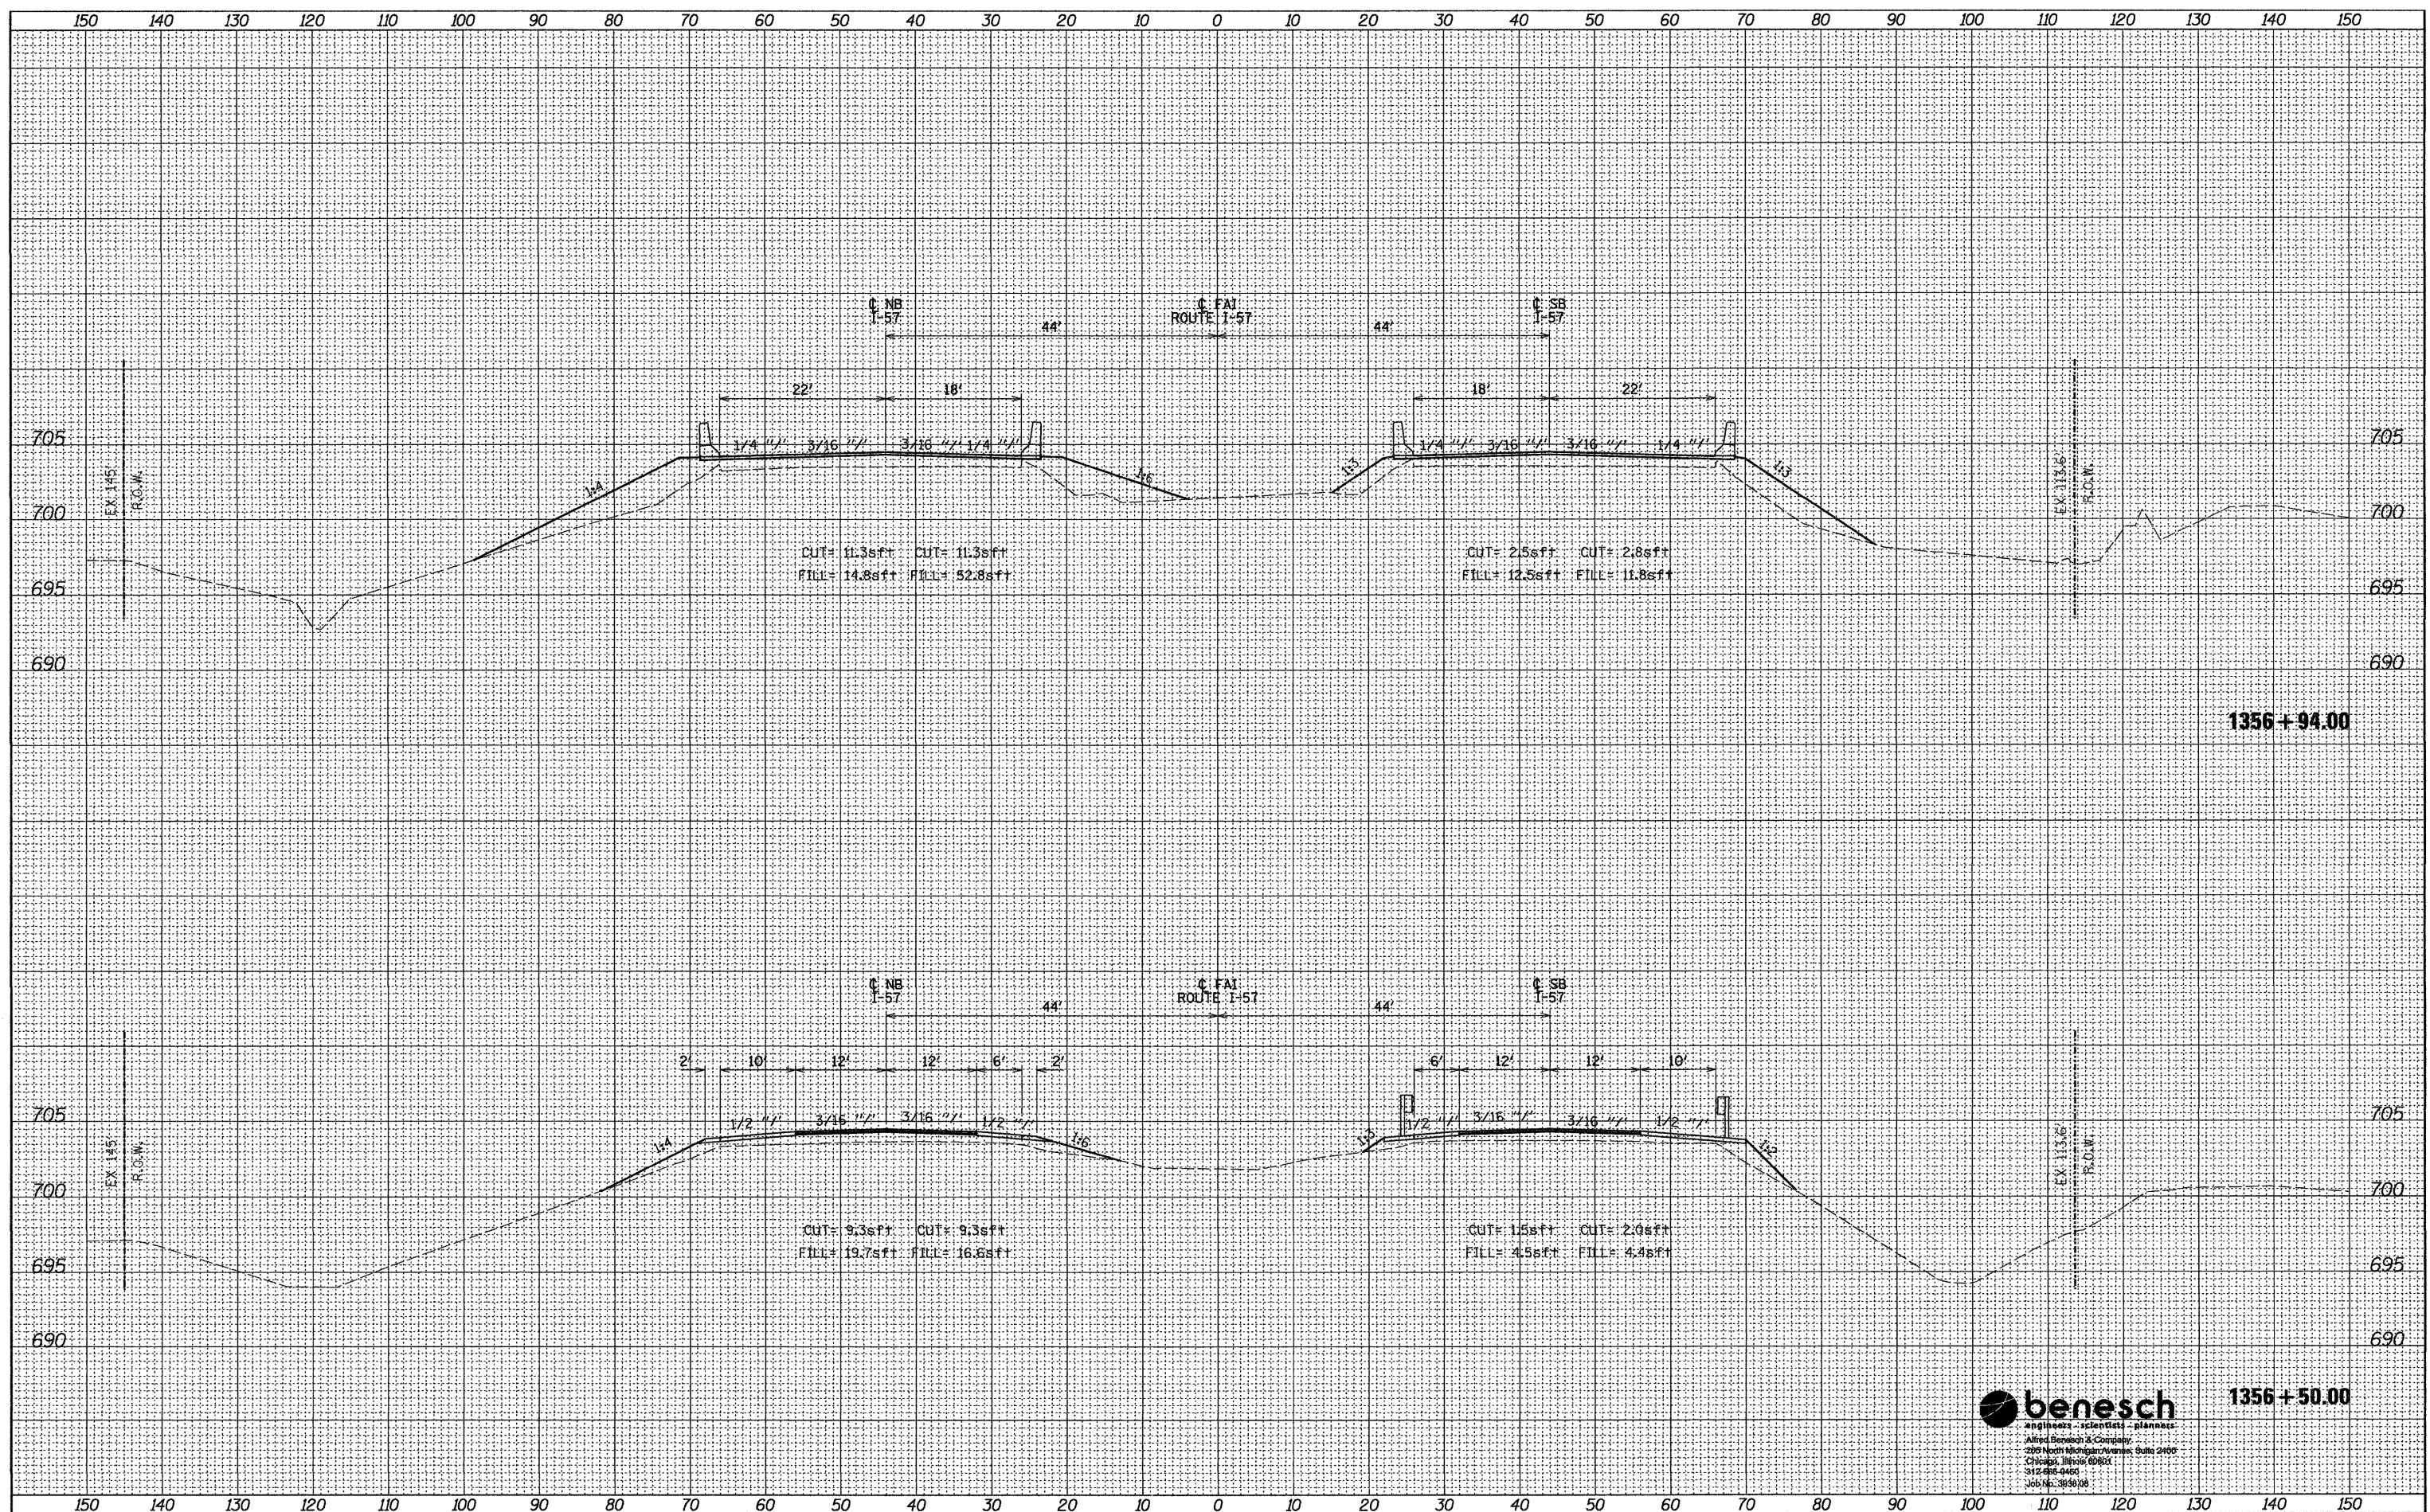

benesch 1356 + 50.00
 Engineers, Architects, Planners
 Alfred Benesch & Company
 225 North Michigan Avenue, Suite 2400
 Chicago, Illinois 60601
 312.486.4400
 Job No. 893008

FILE NAME = ...final\066948-sht-xasht.dgn

USER NAME = kholz
 DESIGNED - JDC
 DRAWN - MDW
 CHECKED - JMS
 DATE - 8/19/2011

REVISED -
 REVISED -
 REVISED -
 REVISED -

**STATE OF ILLINOIS
 DEPARTMENT OF TRANSPORTATION**

CROSS SECTIONS

SCALE: 1"=10'H/5'V SHEET NO. 7 OF 15 SHEETS STA. 1356+50.00 TO STA. 1356+94.00

F.A.T. RTE.	SECTION	COUNTY	TOTAL SHEETS	SHEET NO.
57	(38-8) BR & BR-1	IROQUOIS	73	65
CONTRACT NO. 66948			ILLINOIS FED. AID PROJECT	