



DATE	
BY	
FINAL SURVEY	
PLOTTED	
NOTE BOOK	
AREAS CHECKED	
NO.	

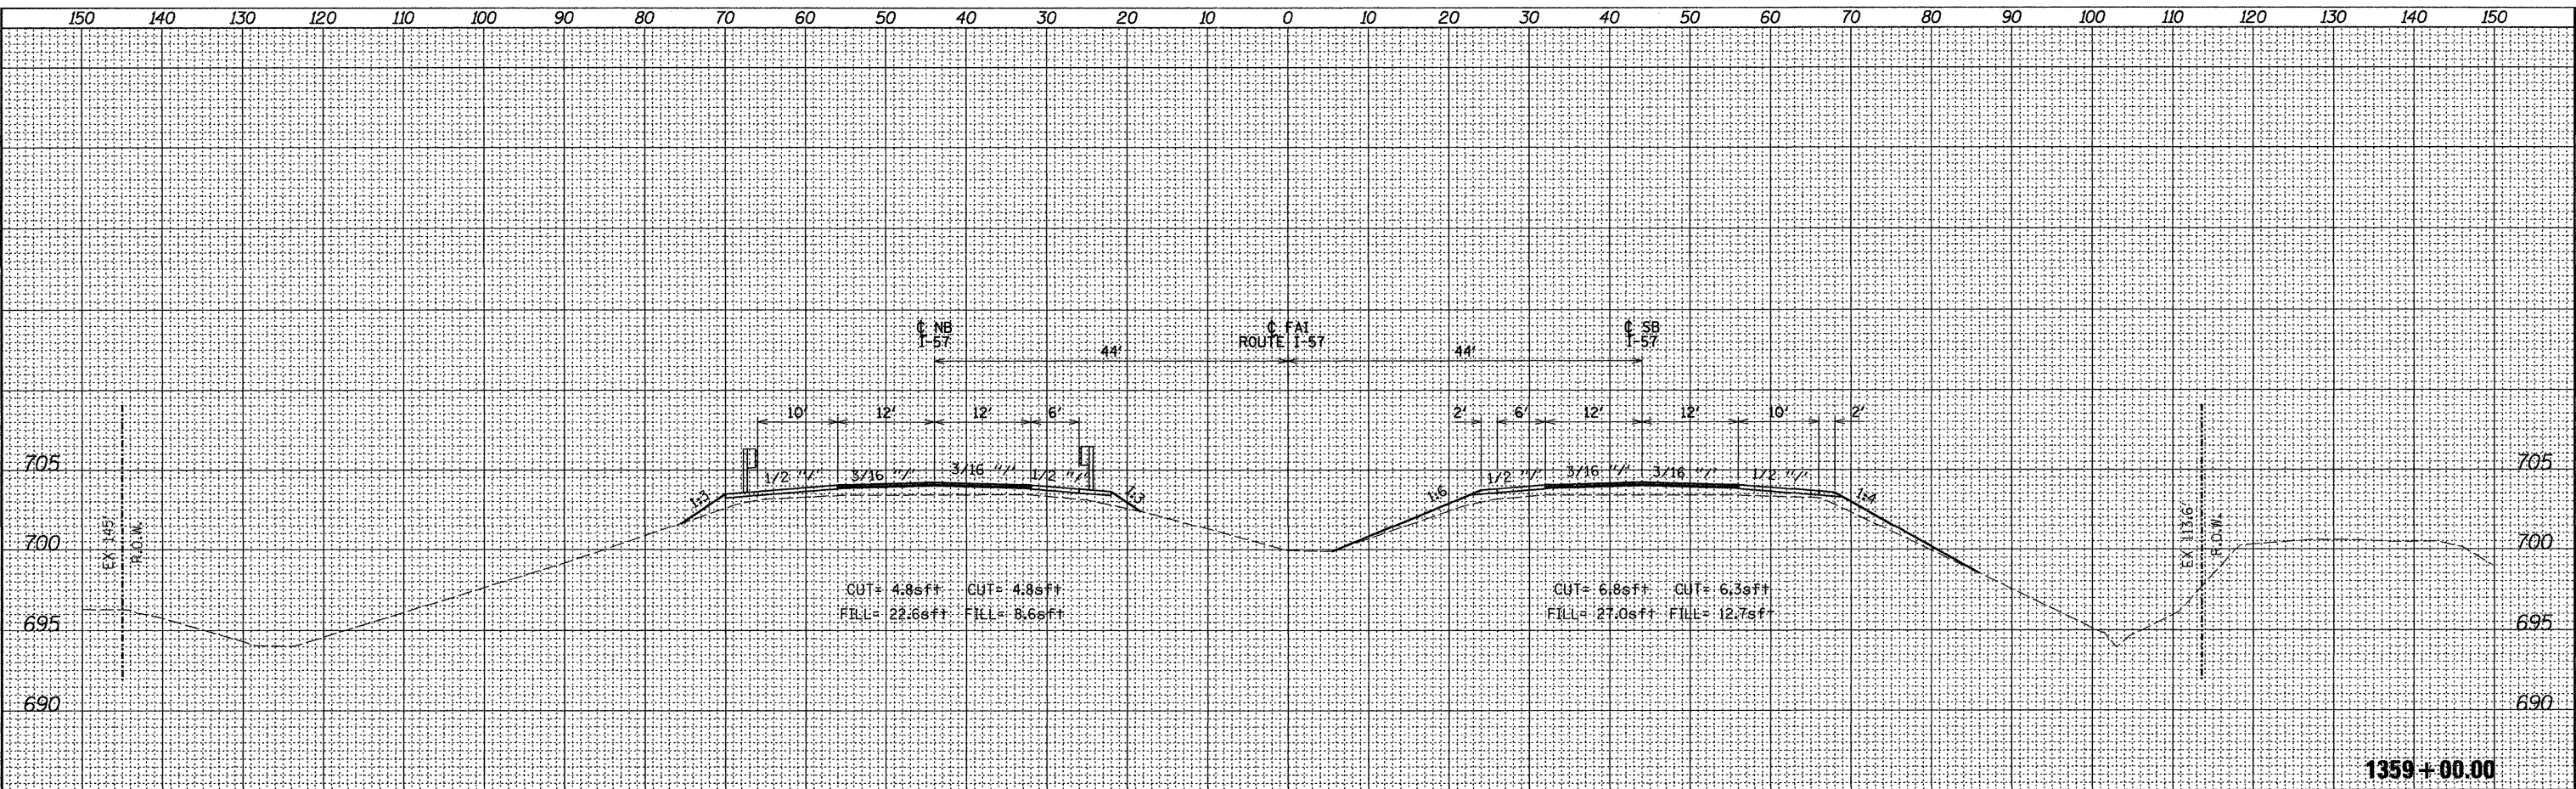

DATE	
BY	
ORIGINAL SURVEY	
PLOTTED	
NOTE BOOK	
AREAS CHECKED	
NO.	

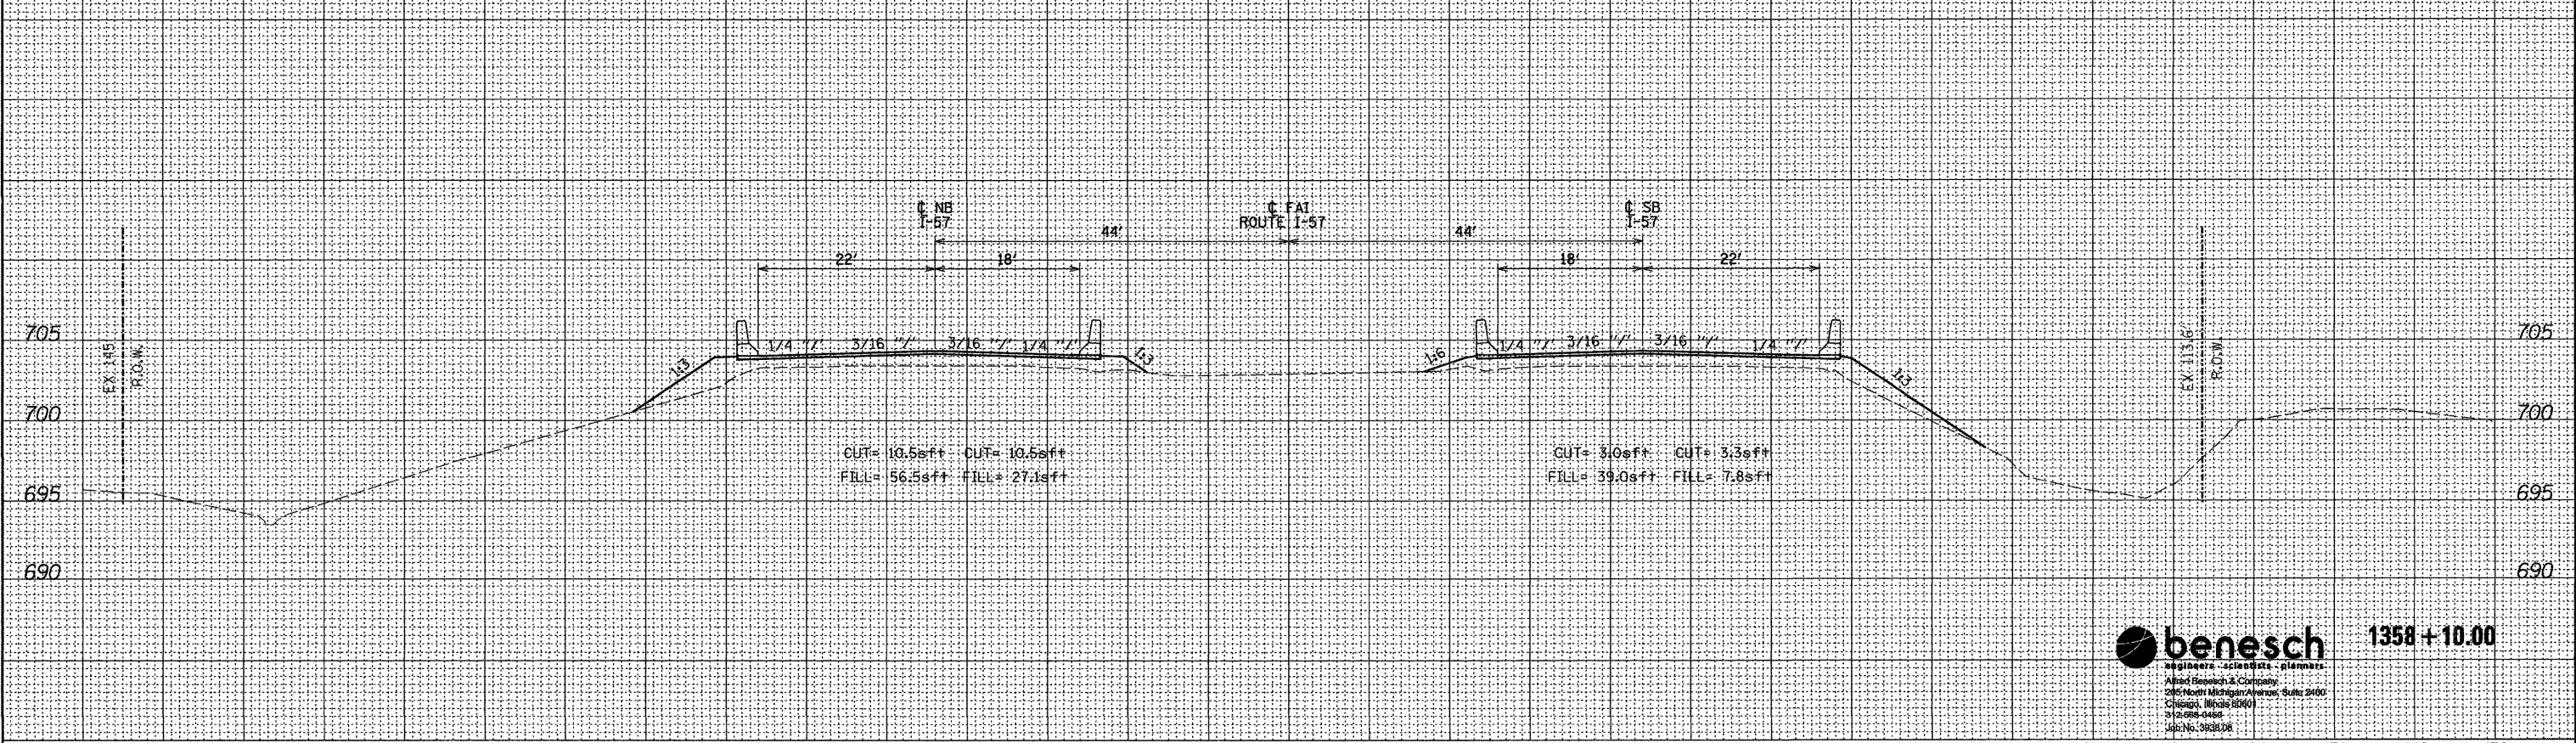

**benesch** 1358+10.00  
 engineers scientists planners  
 Allied Research & Company  
 285 North Michigan Avenue, Suite 2400  
 Chicago, Illinois 60601  
 312.688.0488  
 Fax: 312.688.0488

FILE NAME = ...\\fina1\066948-aht-xaht.dgn	USER NAME = kholc	DESIGNED - JDC	REVISED -	<b>STATE OF ILLINOIS</b> <b>DEPARTMENT OF TRANSPORTATION</b>	<b>CROSS SECTIONS</b>		F.A.T. RTE. 57	SECTION (38-8) BR & BR-1	COUNTY IROQUOIS	TOTAL SHEETS 73	SHEET NO. 66	
PLOT SCALE = #SCALE#		DRAWN - MDW	REVISED -		SCALE: 1"=10'H/5'V	SHEET NO. 8 OF 15 SHEETS	STA. 1358+50.00 TO STA. 1359+00.00	CONTRACT NO. 66948		ILLINOIS FED. AID PROJECT		
PLOT DATE = 03/15/2011		CHECKED - JMS	REVISED -									
		DATE - 8/19/2011	REVISED -									