


FINAL SURVEY	SURVEYED	DATE
NOTE BOOK	PLOTTED	BY
NO.	TEMPLATE	
	AREAS CHECKED	

ORIGINAL SURVEY	SURVEYED	DATE
NOTE BOOK	PLOTTED	BY
NO.	TEMPLATE	
	AREAS CHECKED	

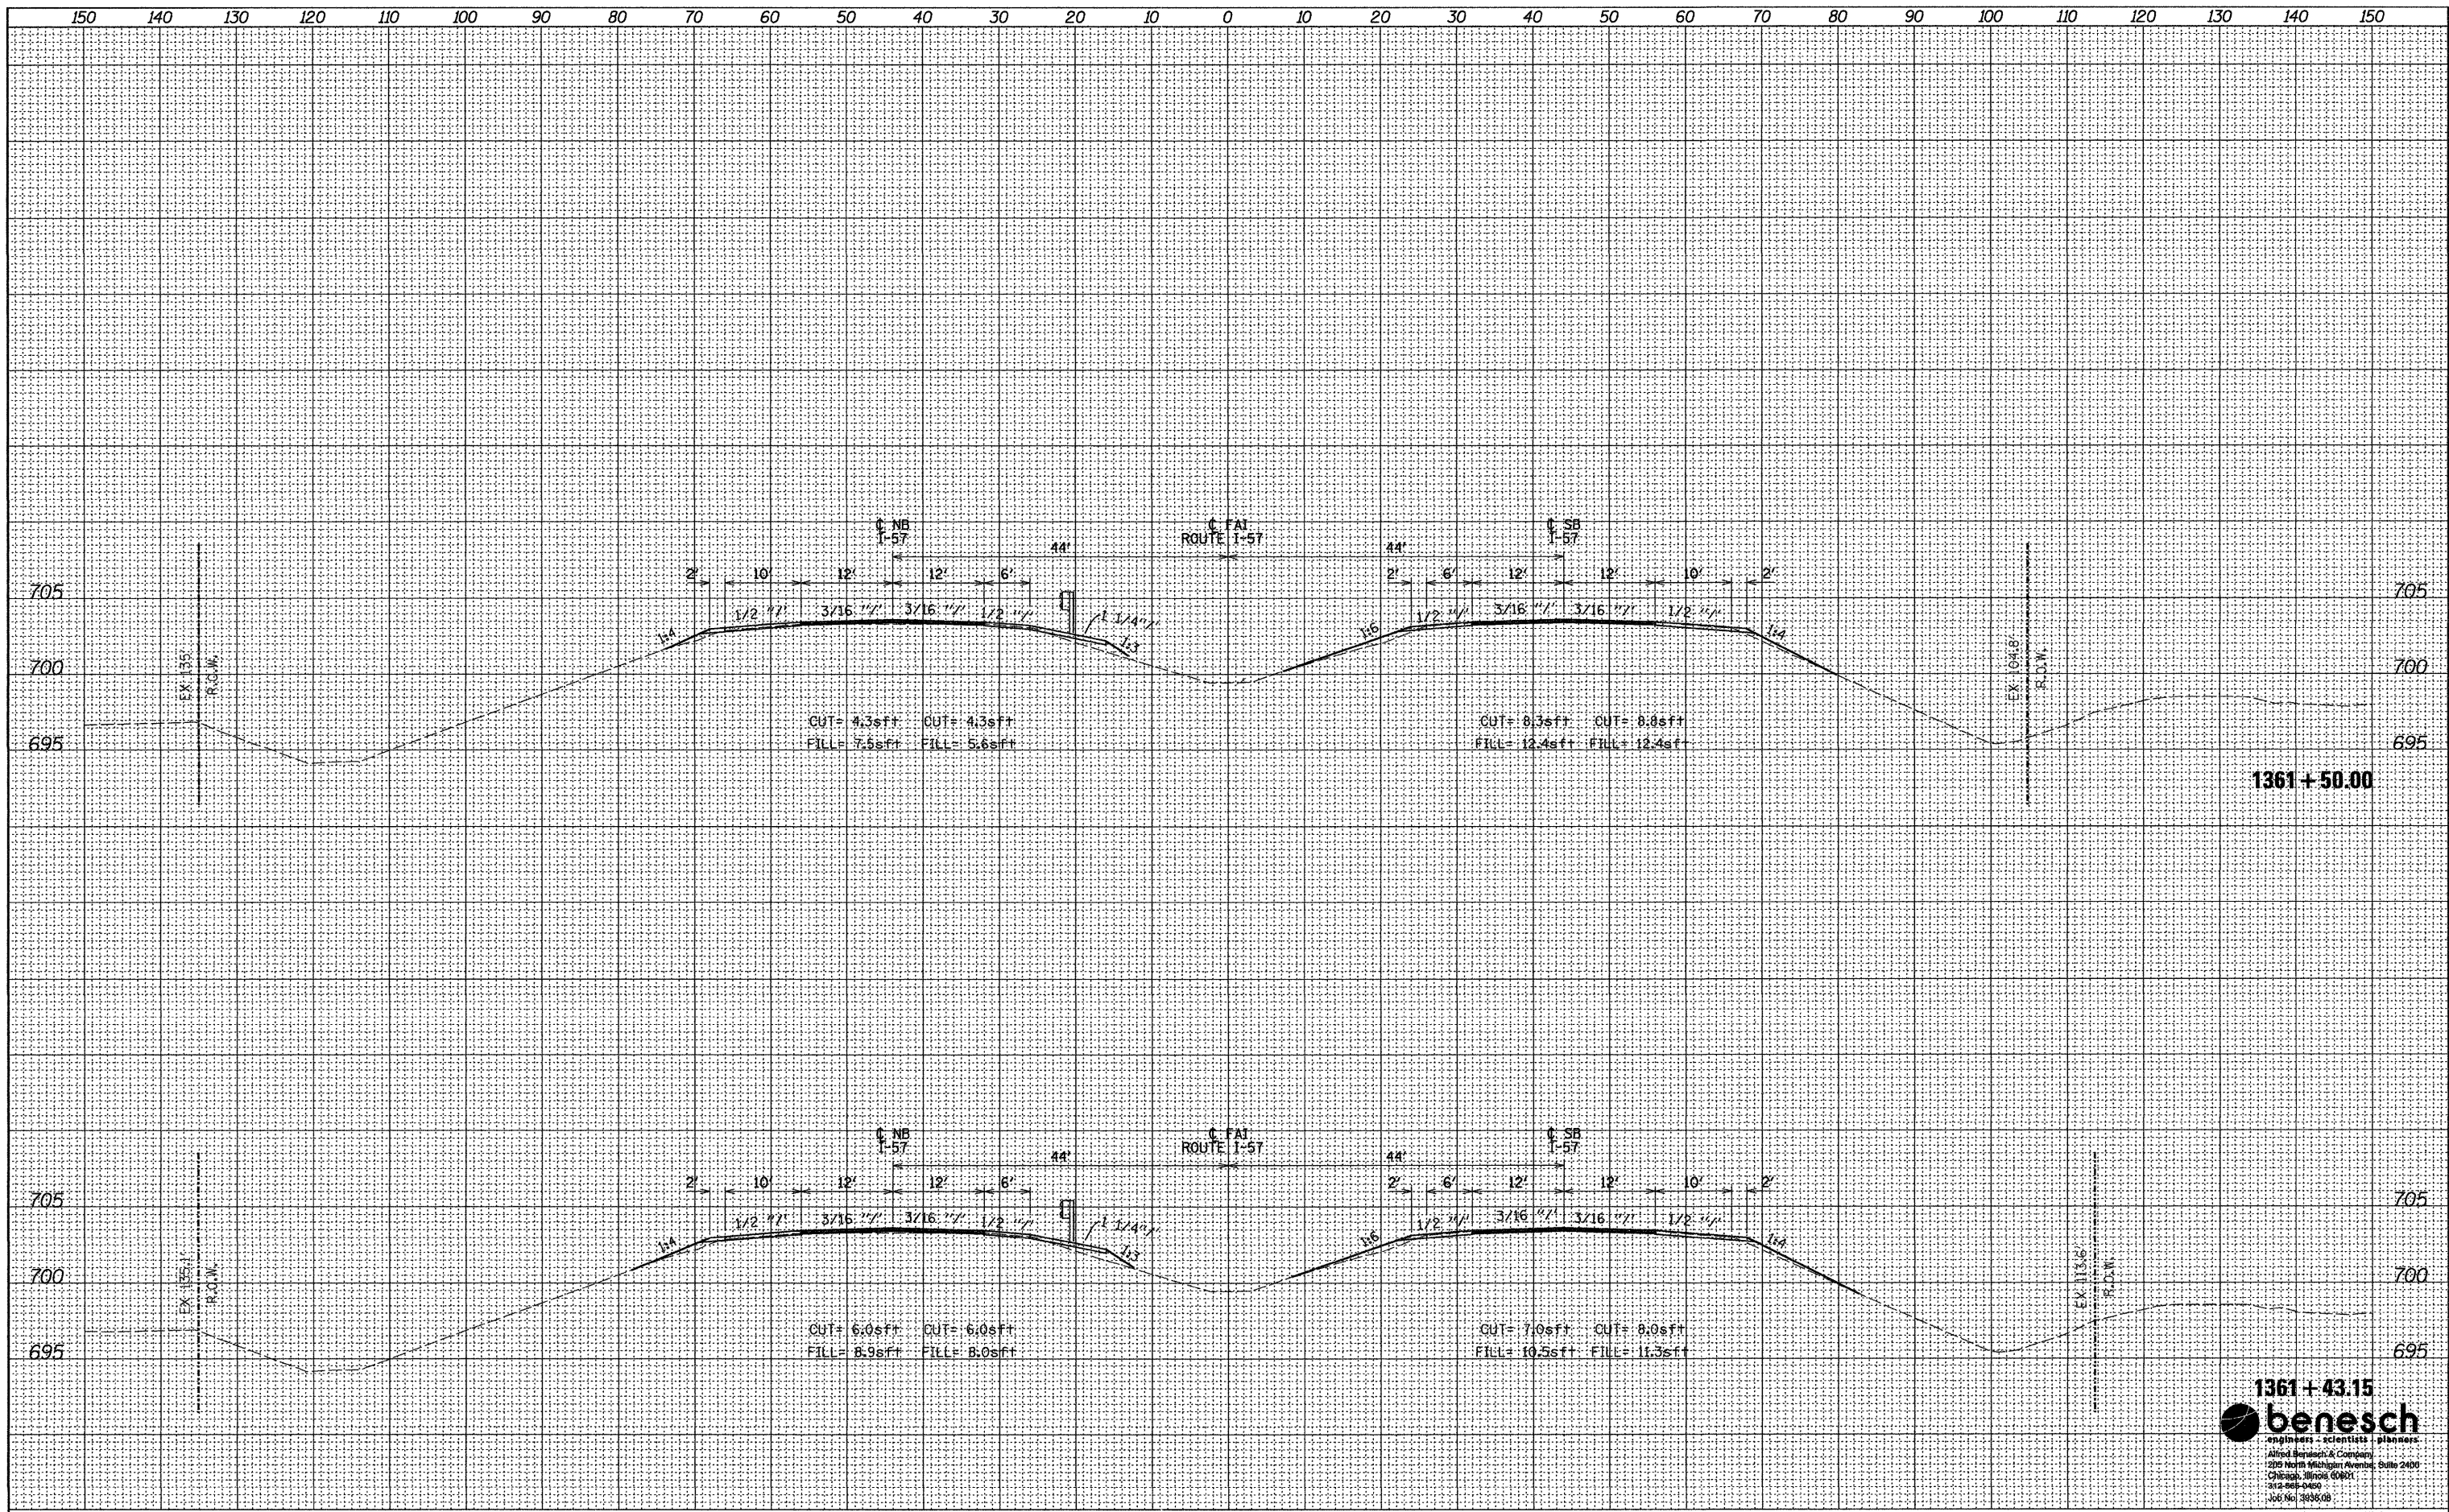

**1361 + 43.15**  
**benesch**  
 engineers - scientists - planners  
 Alfred Benesch & Company  
 229 North Michigan Avenue, Suite 2400  
 Chicago, Illinois 60601  
 312-969-0490  
 Job No. 3898-08

FILE NAME = ...final\066948-aht-xaht.dgn	USER NAME = kholz	DESIGNED - JDC	REVISED -	<b>STATE OF ILLINOIS DEPARTMENT OF TRANSPORTATION</b>	<b>CROSS SECTIONS</b>	F.A.T. RTE. 57	SECTION (38-8) BR & BR-1	COUNTY IROQUOIS	TOTAL SHEETS 73	SHEET NO. 71		
PLOT SCALE = #SCALE#						SCALE: 1"=10'H/5'V		SHEET NO. 13 OF 15 SHEETS		STA. 1361+43.15 TO STA. 1361+50.00		CONTRACT NO. 66948
PLOT DATE = 03/15/2011								ILLINOIS FED. AID PROJECT				
DATE - 8/19/2011												