


DATE	
BY	
SURVEYED	
PLOTTED	
TEMPLATE	
NOTE BOOK	
AREAS CHECKED	
NO.	

DATE	
BY	
SURVEYED	
PLOTTED	
TEMPLATE	
NOTE BOOK	
AREAS CHECKED	
NO.	

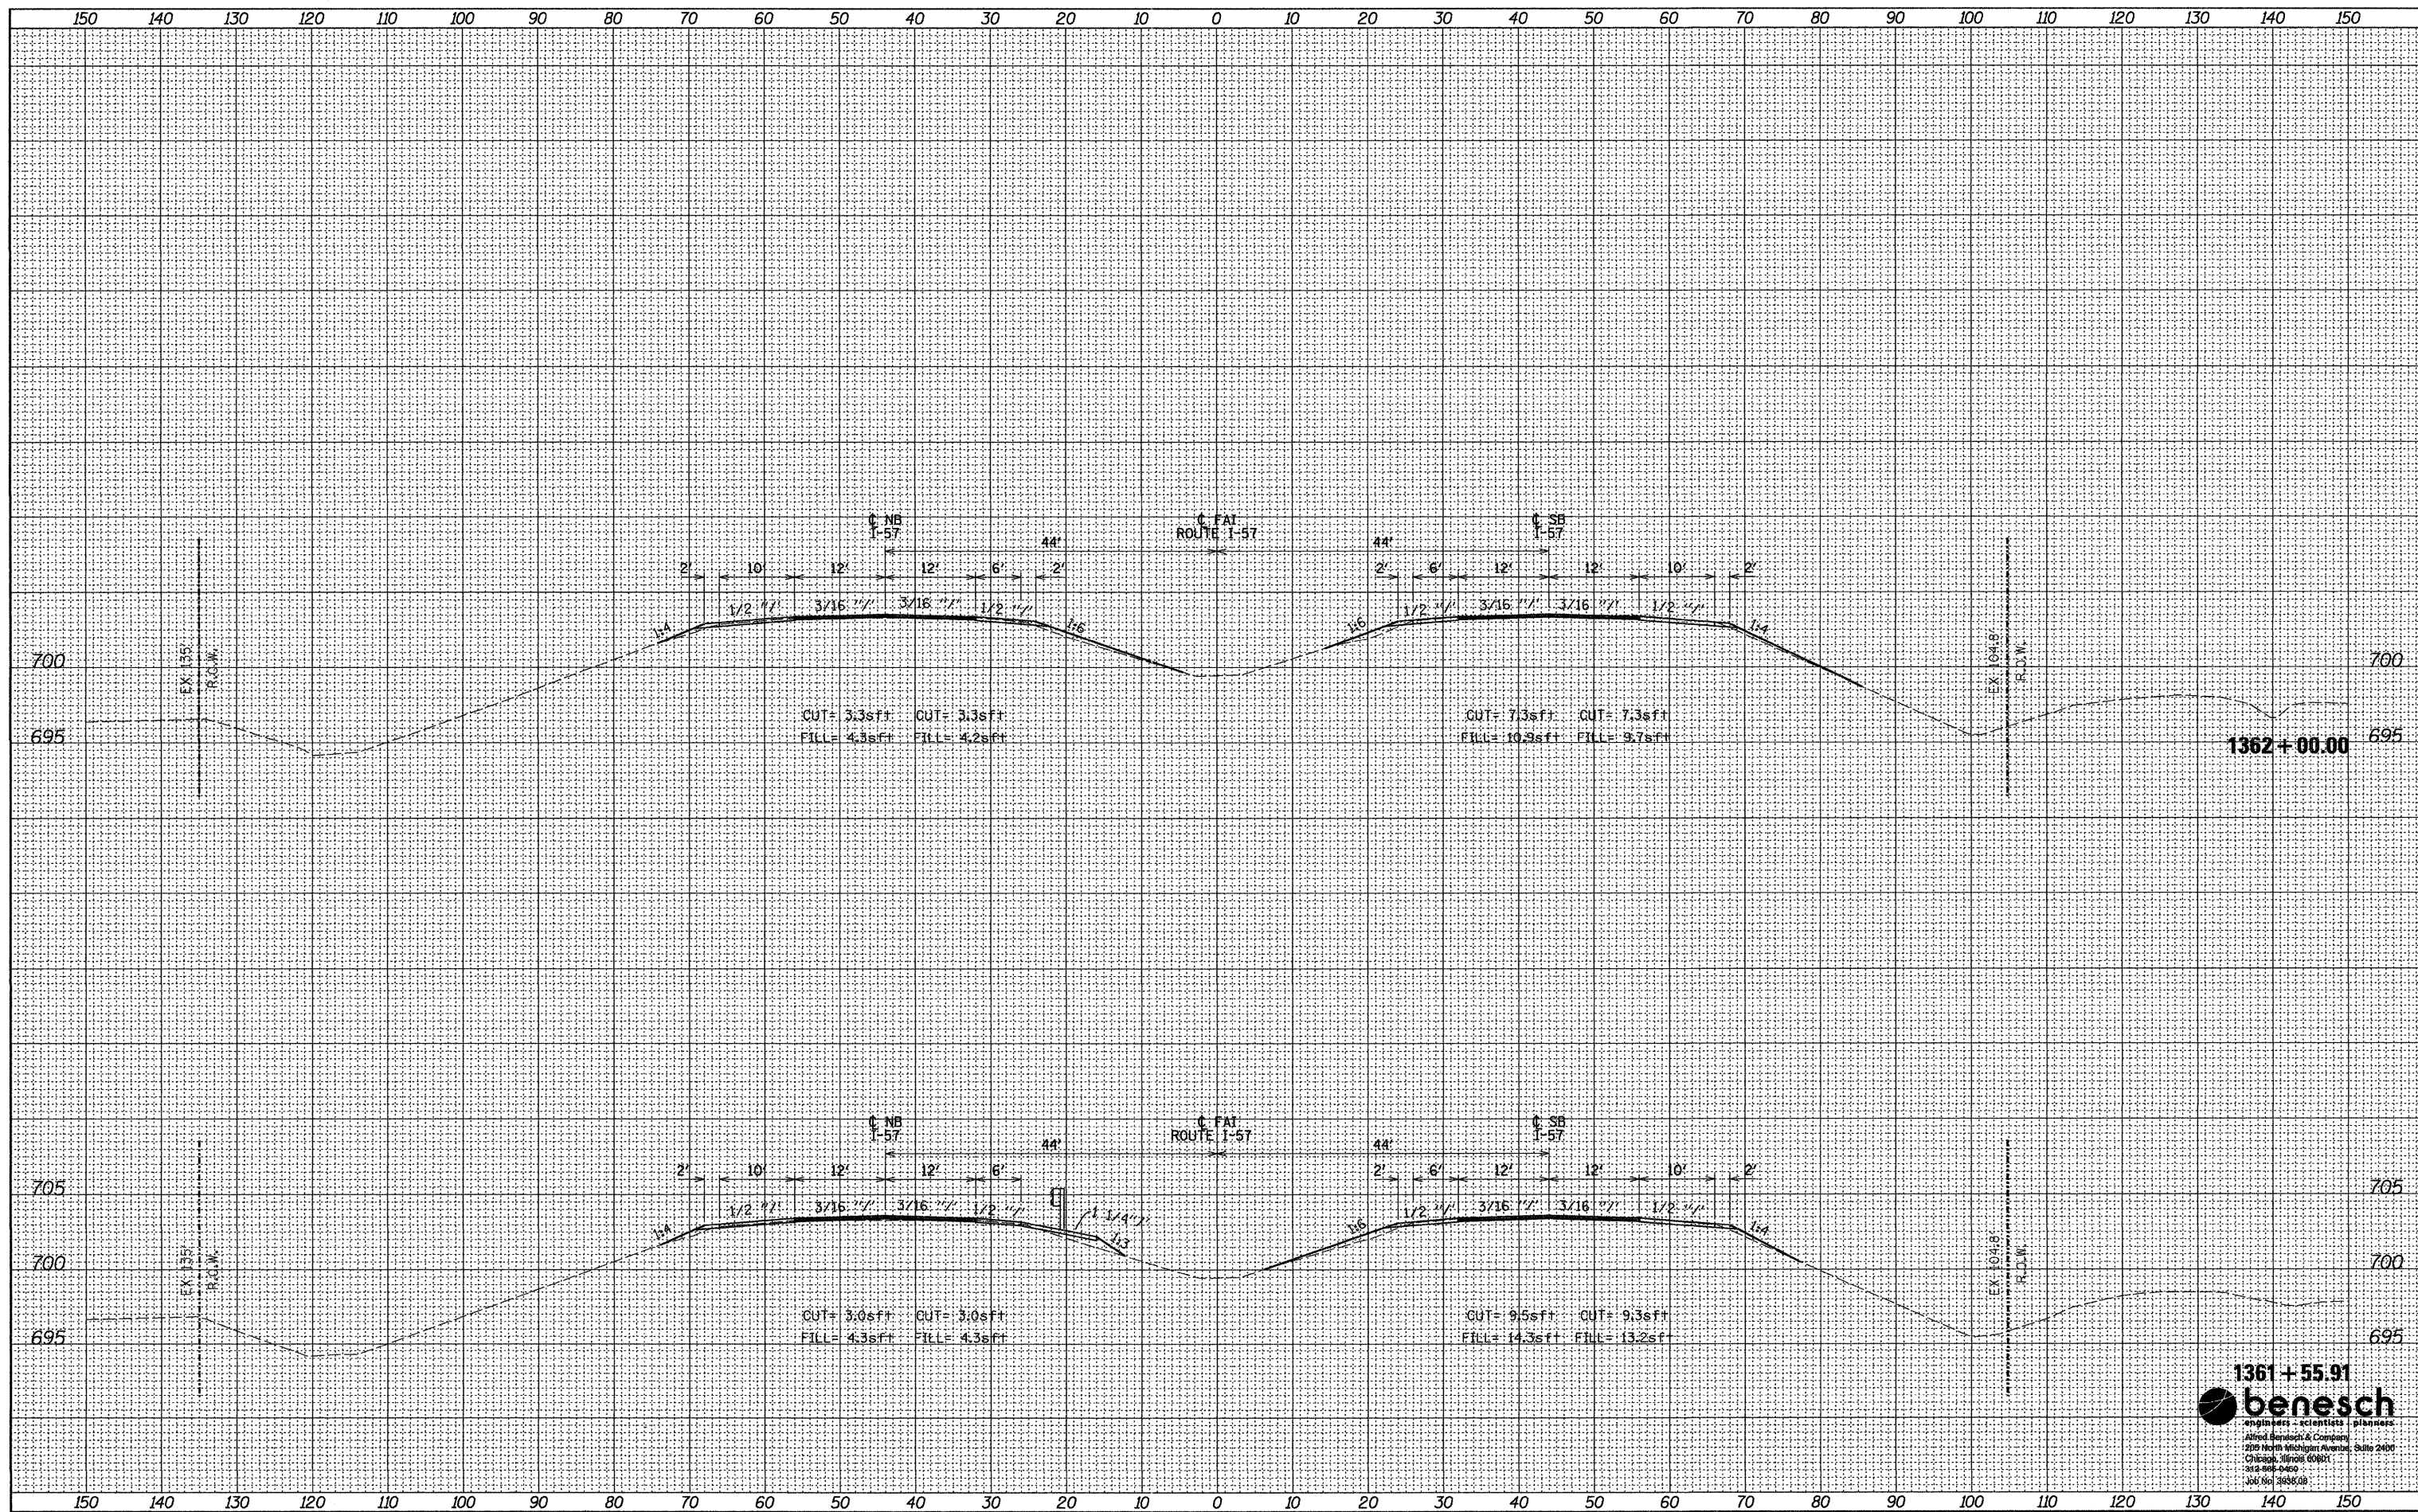

1361 + 55.91
benesch
 engineers - scientists - planners
 Alfred Benesch & Company
 209 North Michigan Avenue, Suite 2400
 Chicago, Illinois 60601
 312-666-0450
 312-666-3888

FILE NAME =
 ...f:\no1\066948-sht-xaht.dgn

USER NAME = kholz
 PLOT SCALE = #SCALE#
 PLOT DATE = 03/15/2011

DESIGNED - JDC
 DRAWN - MDW
 CHECKED - JMS
 DATE - 8/19/2011

REVISED -
 REVISED -
 REVISED -
 REVISED -

**STATE OF ILLINOIS
 DEPARTMENT OF TRANSPORTATION**

CROSS SECTIONS

SCALE: 1"=10'H/5'V SHEET NO. 14 OF 15 SHEETS STA. 1361+55.91 TO STA. 1362+00.00

F.A.T. RTE.	SECTION	COUNTY	TOTAL SHEETS	SHEET NO.
57	(38-8) BR & BR-1	IROQUOIS	73	72
CONTRACT NO. 66948			ILLINOIS FED. AID PROJECT	