


DATE	
BY	
SURVEYED	
PLOTTED	
TEMPLATE	
AREAS	
CHECKED	
FINAL SURVEY	
NOTE BOOK	
NO.	

DATE	
BY	
SURVEYED	
PLOTTED	
TEMPLATE	
AREAS	
CHECKED	
ORIGINAL SURVEY	
NOTE BOOK	
NO.	

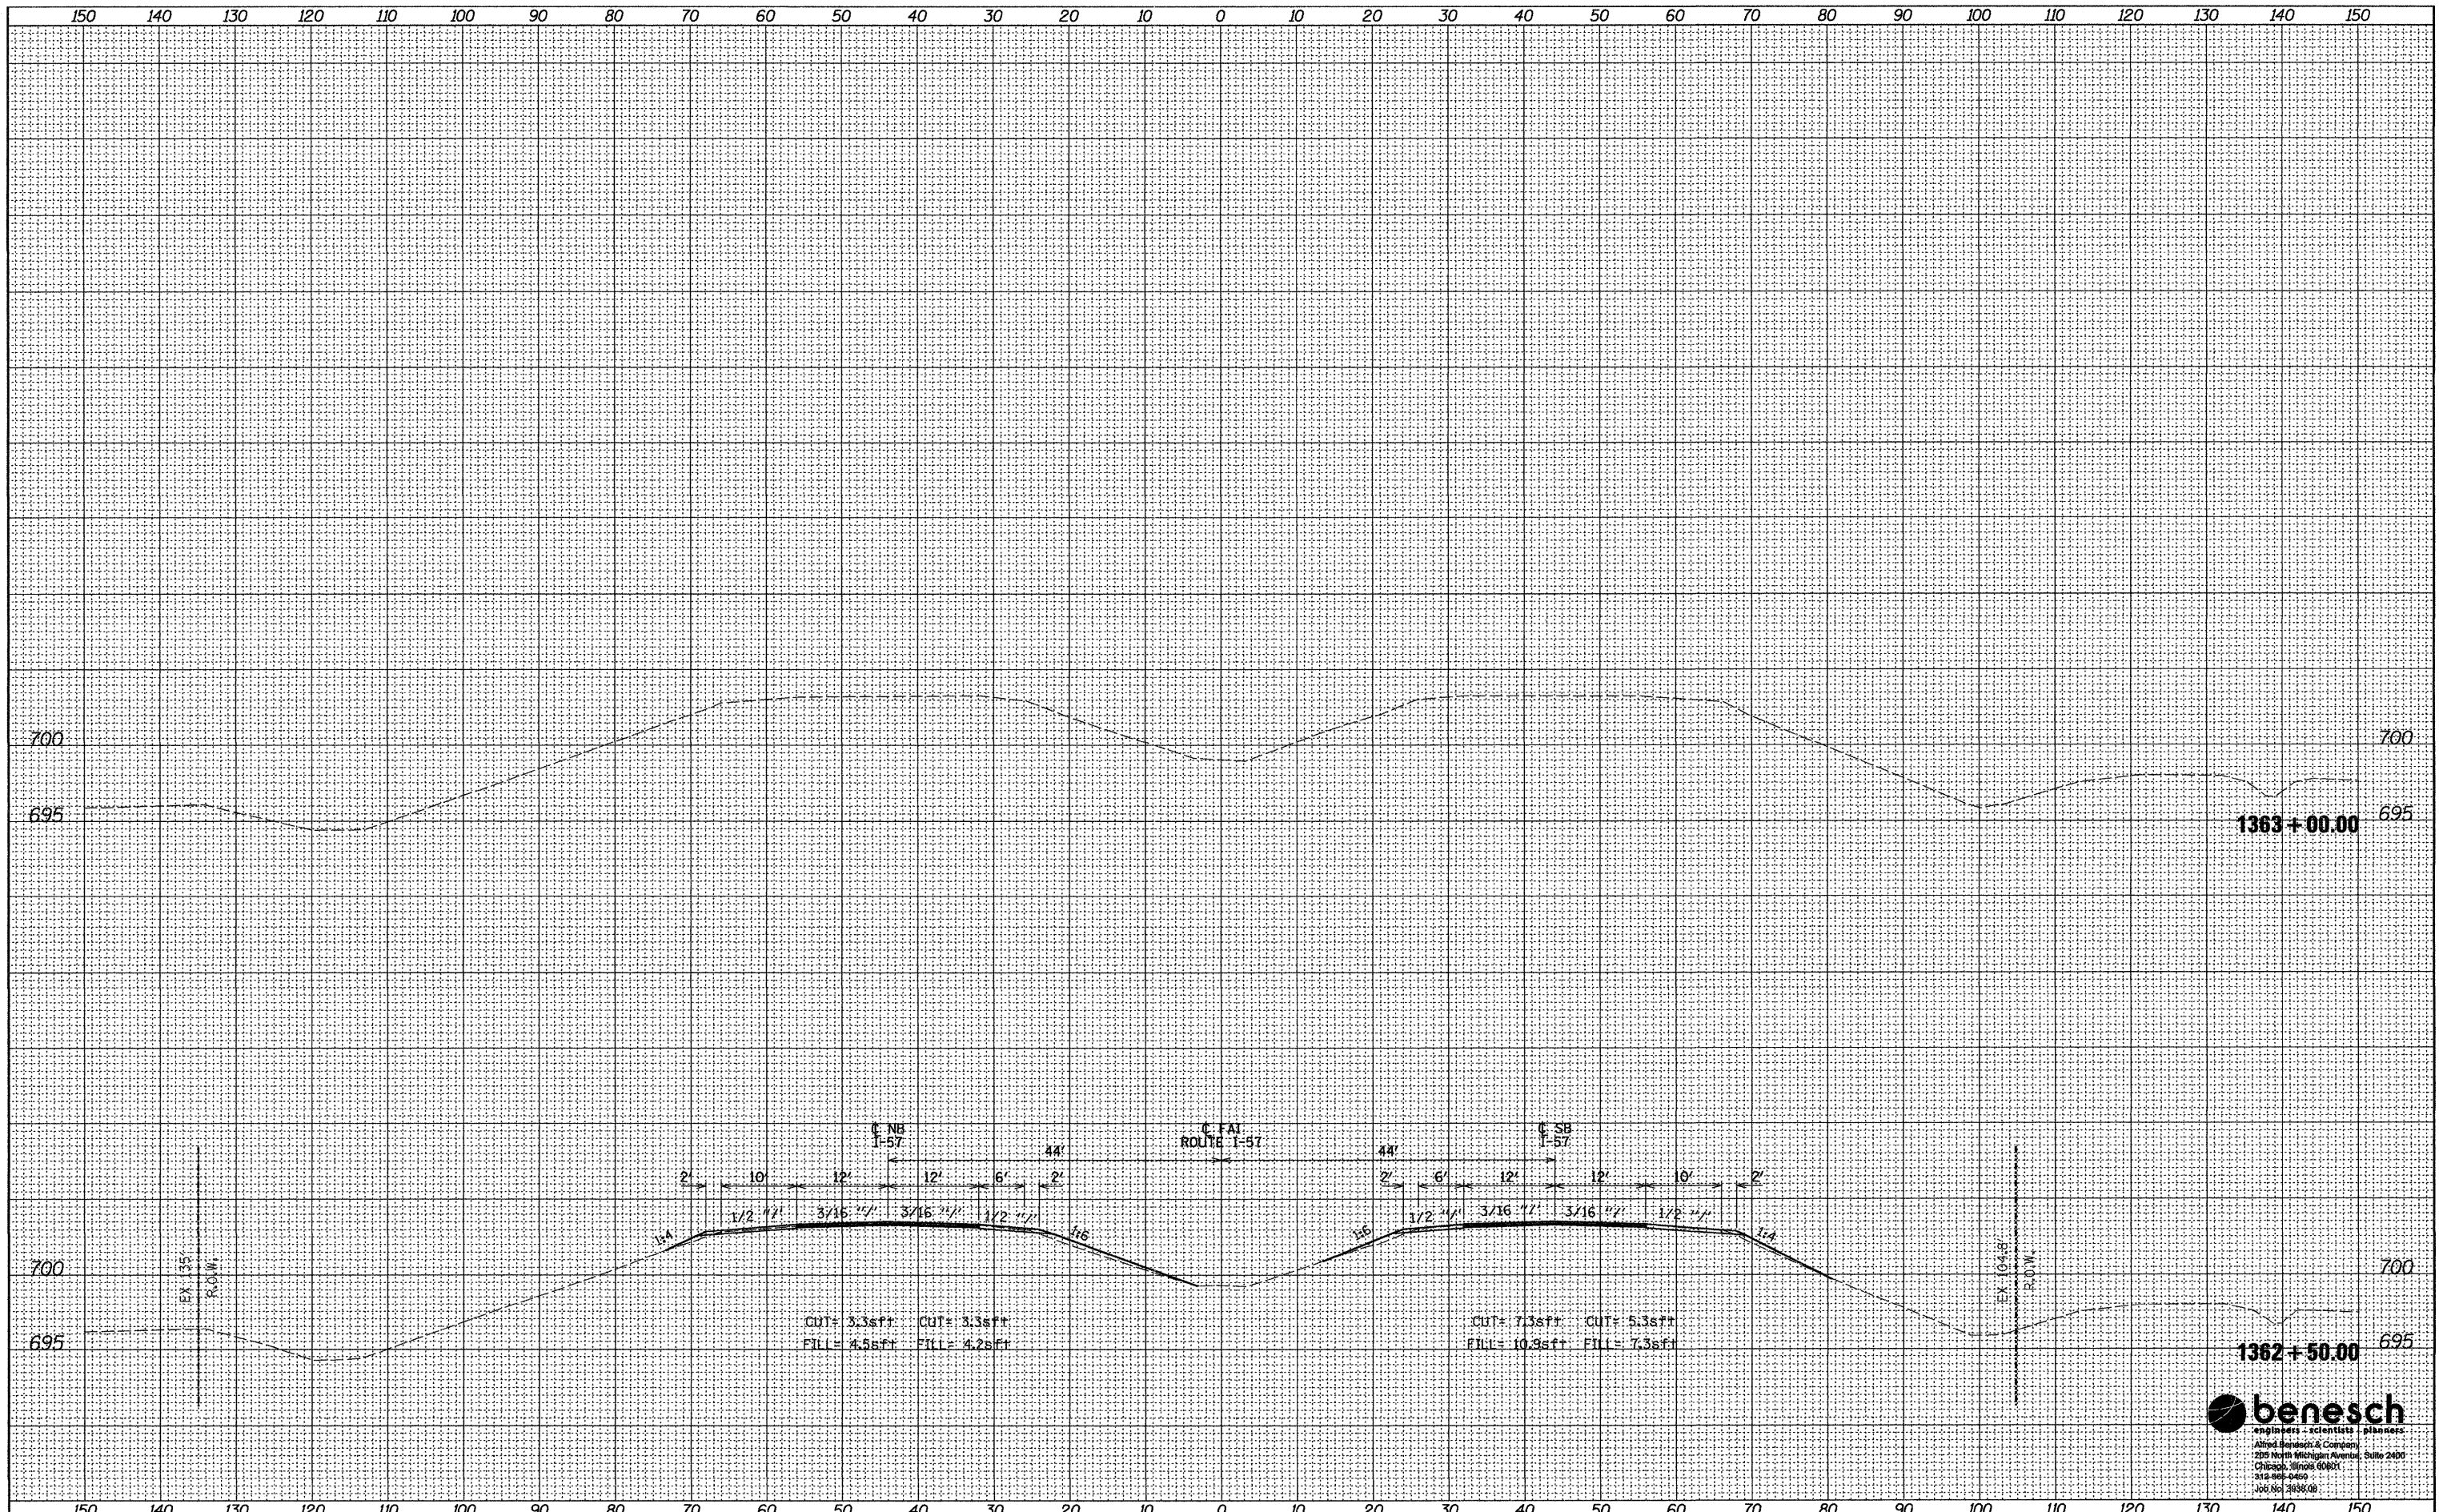

FILE NAME =	USER NAME = khol	DESIGNED - JDC	REVISED -	STATE OF ILLINOIS DEPARTMENT OF TRANSPORTATION	CROSS SECTIONS	F.A.I. RTE.	SECTION	COUNTY	TOTAL SHEETS	SHEET NO.	
...final\066948-aht-xasht.dgn	PLOT SCALE = #SCALE#	DRAWN - MDW	REVISED -			57	(38-8) BR & BR-1	IROQUOIS	73	73	
	PLOT DATE = 03/15/2011	CHECKED - JMS	REVISED -			SCALE: 1"=10'H/5'V			SHEET NO. 15 OF 15 SHEETS	STA. 1362+50.00 TO STA. 1363+00.00	CONTRACT NO. 66948
		DATE - 8/19/2011	REVISED -			ILLINOIS FED. AID PROJECT					

benesch
engineers - scientists - planners
Alfred Benesch & Company
235 North Michigan Avenue, Suite 2400
Chicago, Illinois 60601
312-969-0450
JTB/RG 2/03/08