
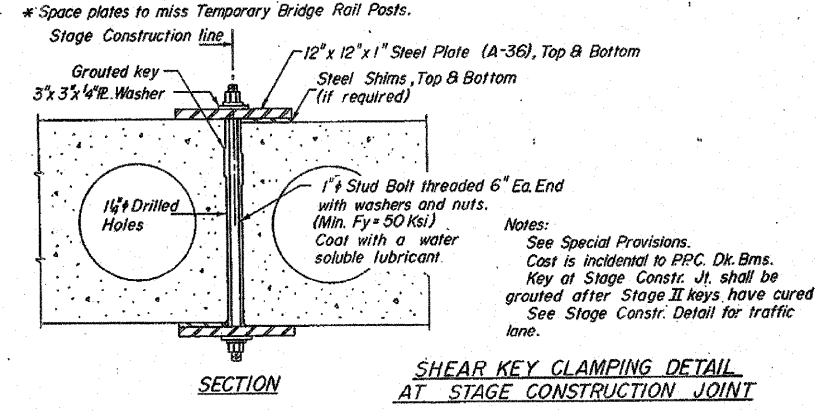
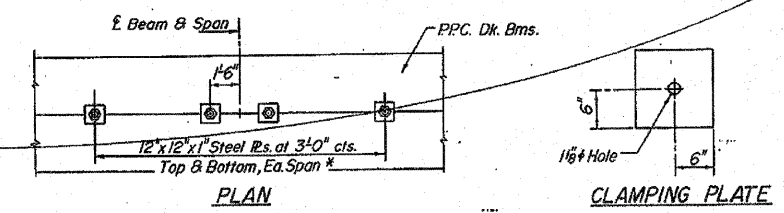
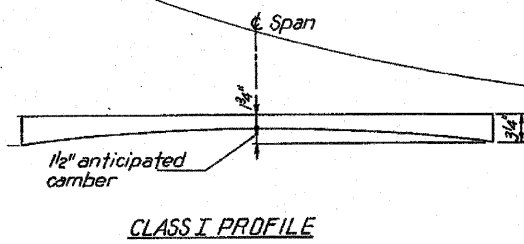
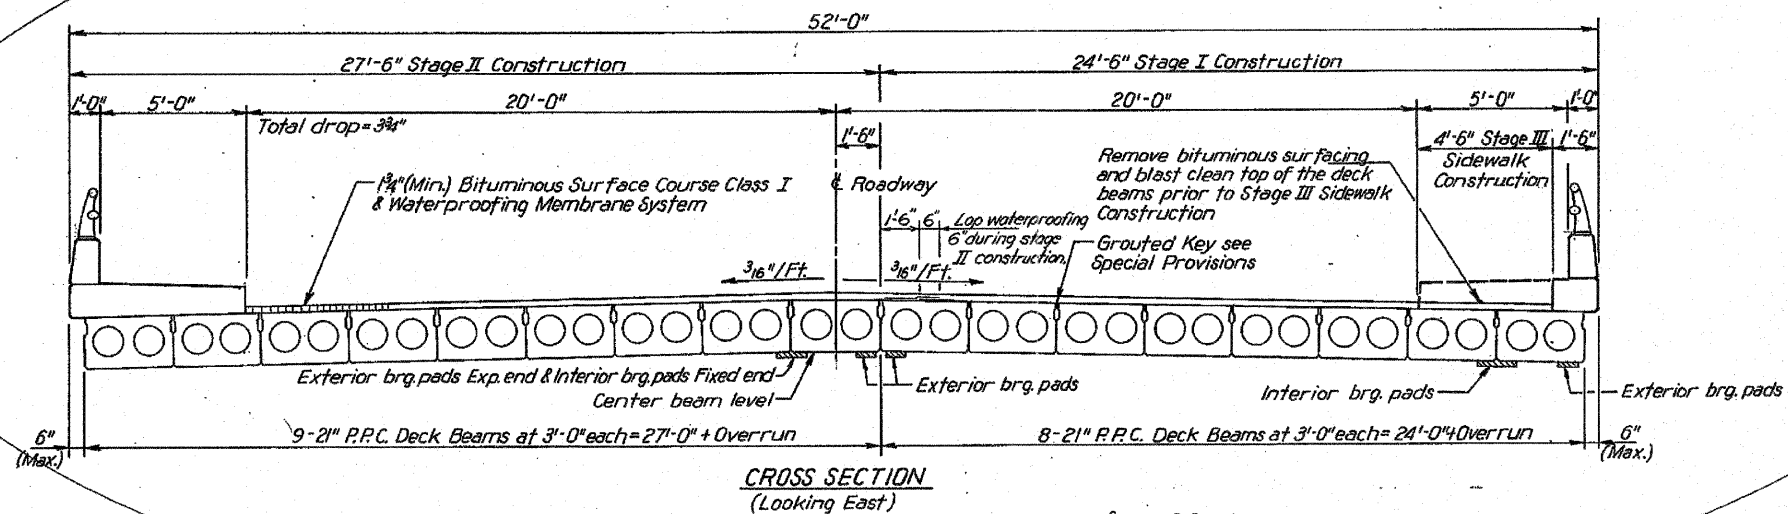


STATE OF ILLINOIS  
DEPARTMENT OF TRANSPORTATION

|                       |          |                  |              |           |             |
|-----------------------|----------|------------------|--------------|-----------|-------------|
| ROUTE NO.             | SECTION  | COUNTY           | TOTAL SHEETS | SHEET NO. | SHEET NO. 2 |
| 17                    | 126(B)-R | DEKALB           | 16           | 10        | SHEETS 8    |
| FED. ROAD DIST. NO. 1 | ILLINOIS | FED. AID PROJECT |              |           |             |

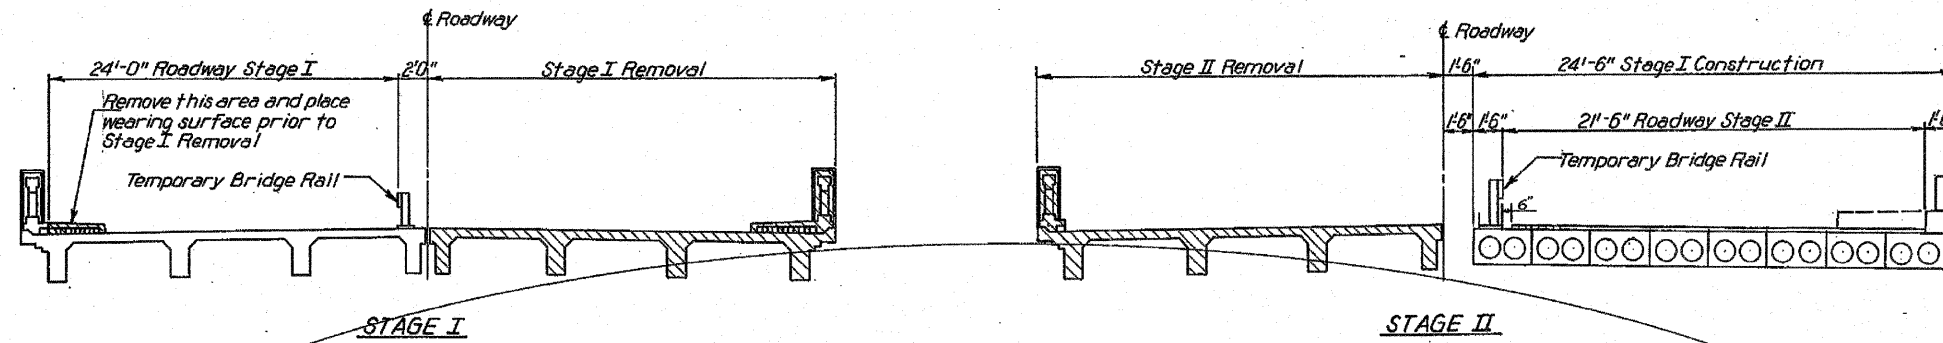

|          |        |
|----------|--------|
| DESIGNED | J.M.P. |
| CHECKED  | S.F.   |
| DRAWN    | K.A.C. |
| CHECKED  | J.M.P. |

| REVISIONS |      |
|-----------|------|
| NAME      | DATE |
|           |      |
|           |      |
|           |      |
|           |      |

DECK DETAILS I  
F.A. ROUTE 17 (ILL. 64)  
SECTION 126 (B-1) R  
DEKALB COUNTY  
STA. 78+50.00

SCALE: VERT.  
HORIZ.  
DATE 7-22-81