


DATE	
BY	
FINAL SURVEY	
SURVEYED	
NOTED	
NO. OF	
AREAS CHECKED	

DATE	
BY	
ORIGINAL SURVEY	
SURVEYED	
NOTED	
NO. OF	
AREAS CHECKED	

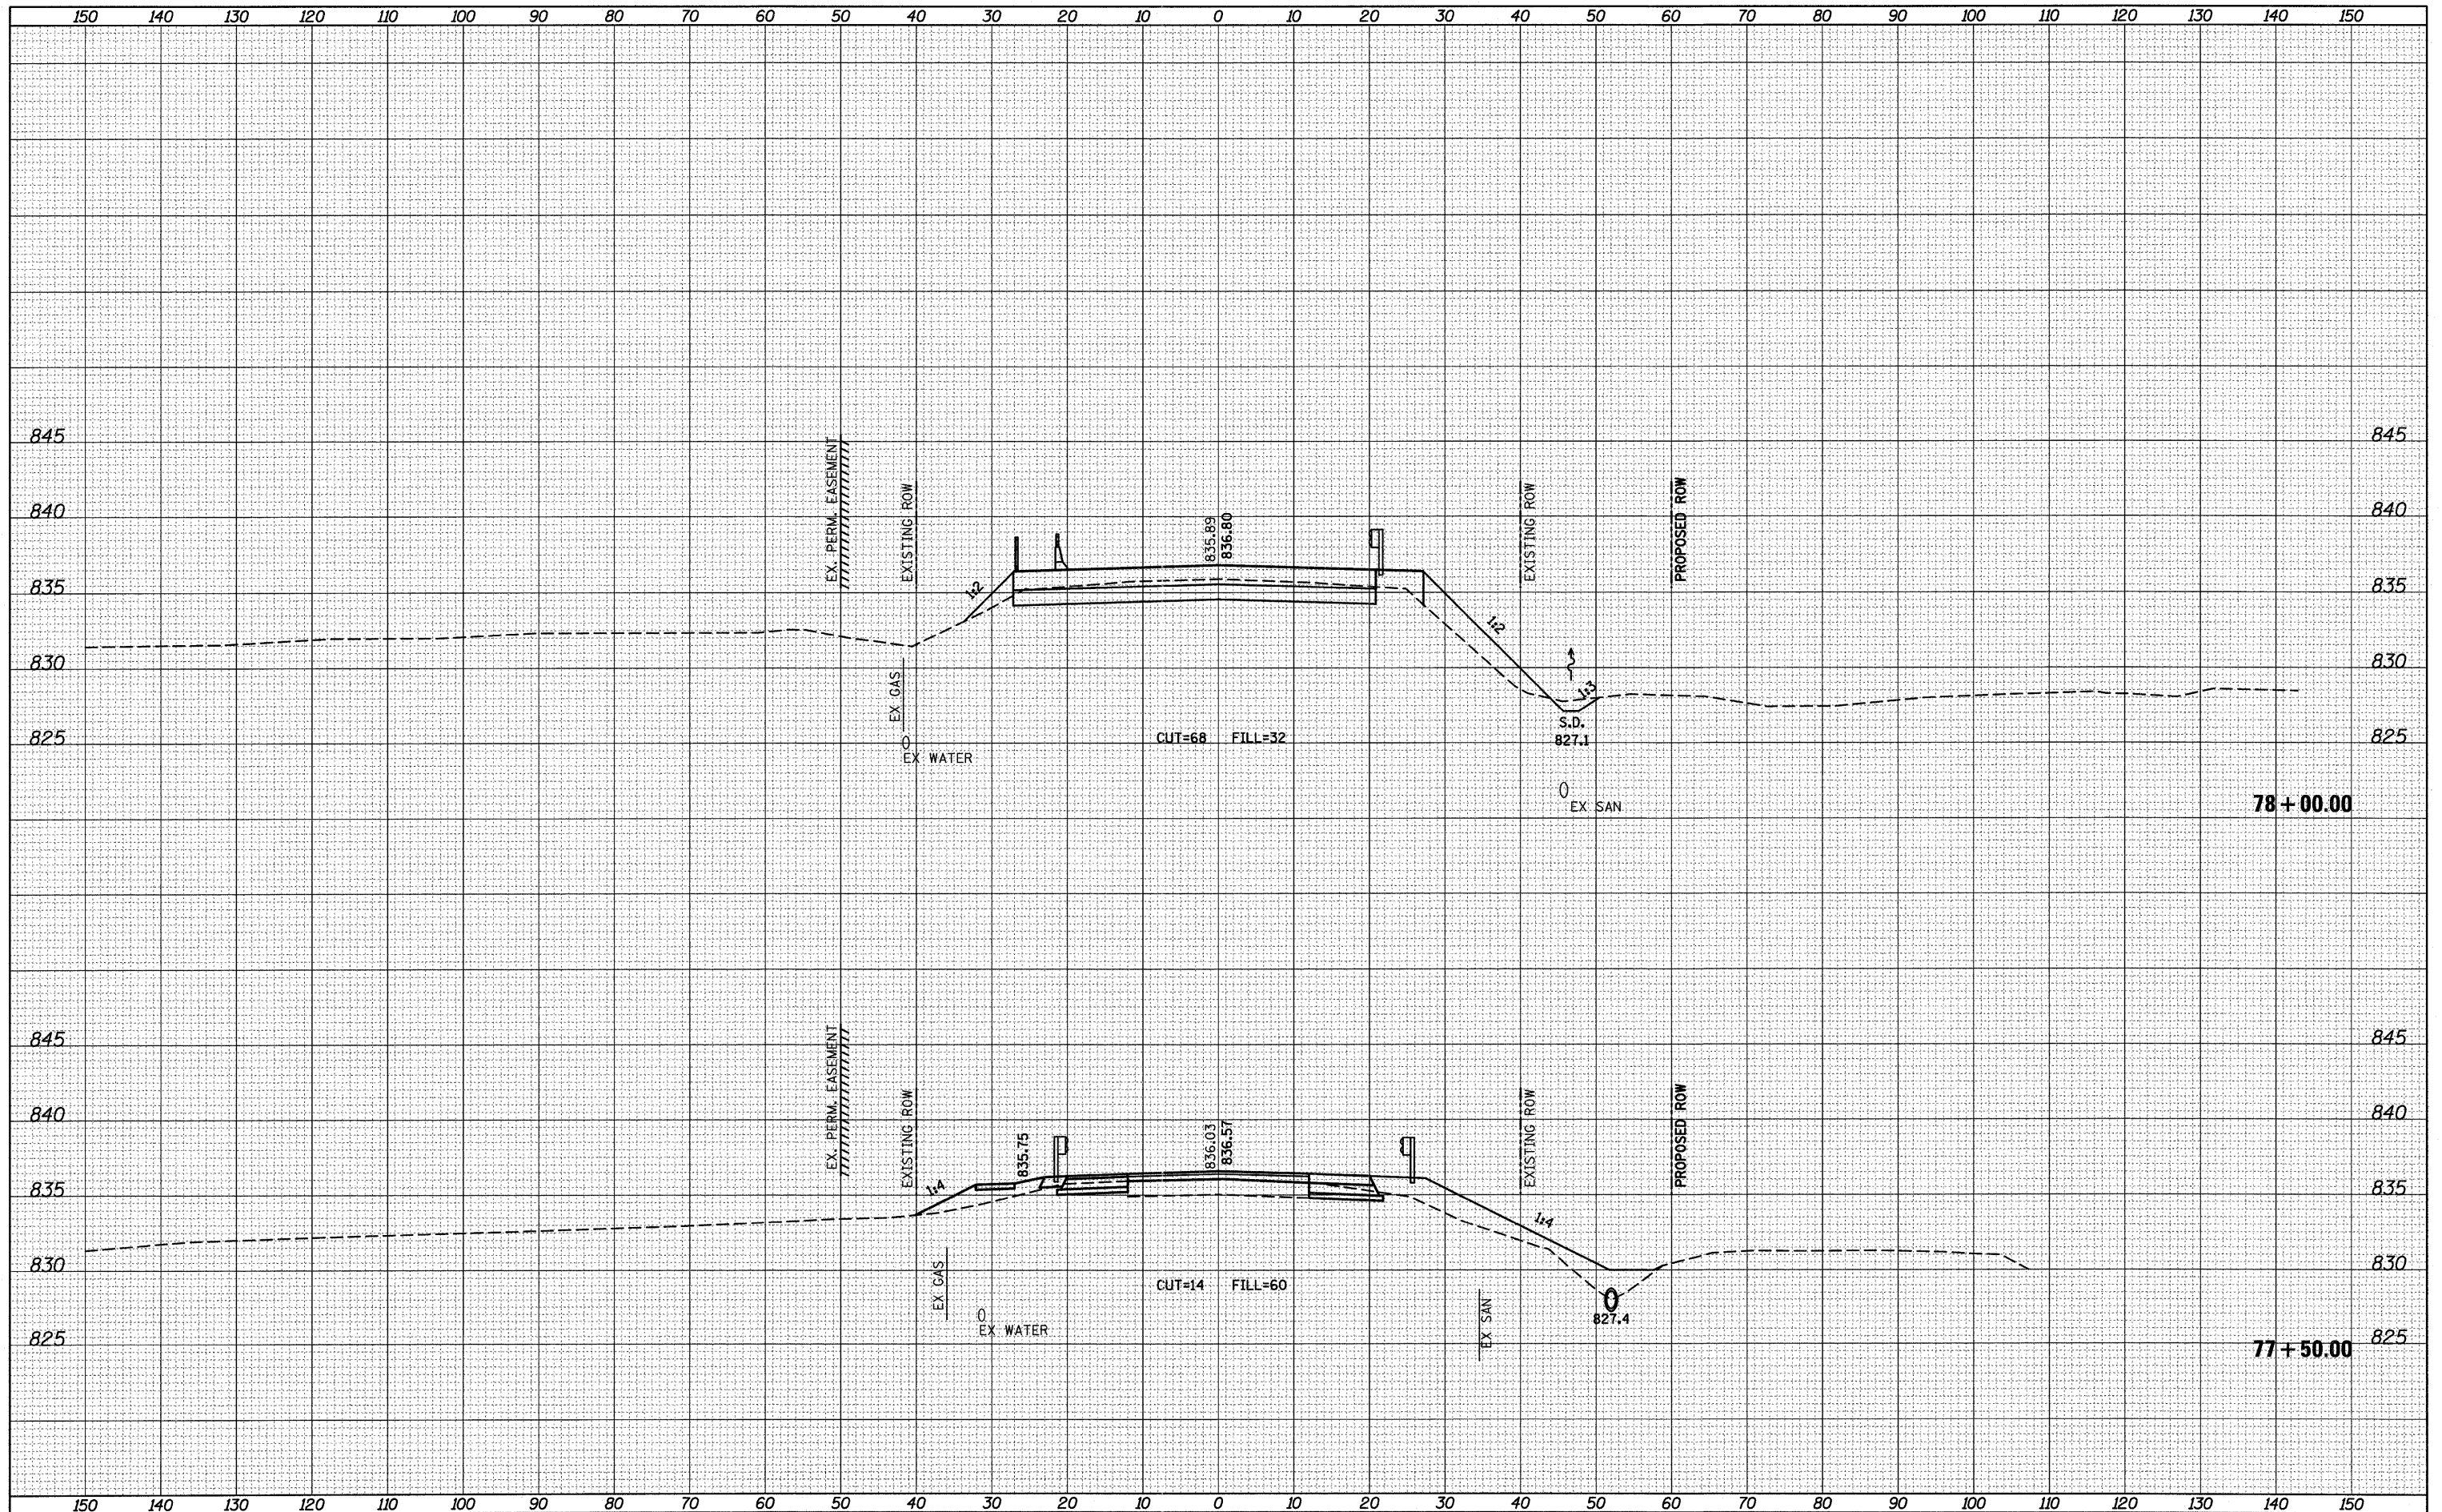

FILE NAME = xasht00.dgn

USER NAME = randy
 DESIGNED -
 DRAWN -
 CHECKED -
 DATE - 8/17/2011

REVISED -
 REVISED -
 REVISED -
 REVISED -

**STATE OF ILLINOIS
 DEPARTMENT OF TRANSPORTATION**

CROSS SECTIONS

SCALE: SHEET NO. 4 OF 8 SHEETS STA. 77+50.00 TO STA. 78+00.00

F.A.P. RTE. 307	SECTION 126 (B-1) BR	COUNTY DEKALB	TOTAL SHEETS 62	SHEET NO. 58
CONTRACT NO. 66987				ILLINOIS FED. AID PROJECT