


DATE	
BY	
FINAL SURVEY	
NOTED SURVEY	
NOTE BOOK	
AREAS CHECKED	
NO.	

DATE	
BY	
ORIGINAL SURVEY	
NOTED SURVEY	
NOTE BOOK	
AREAS CHECKED	
NO.	

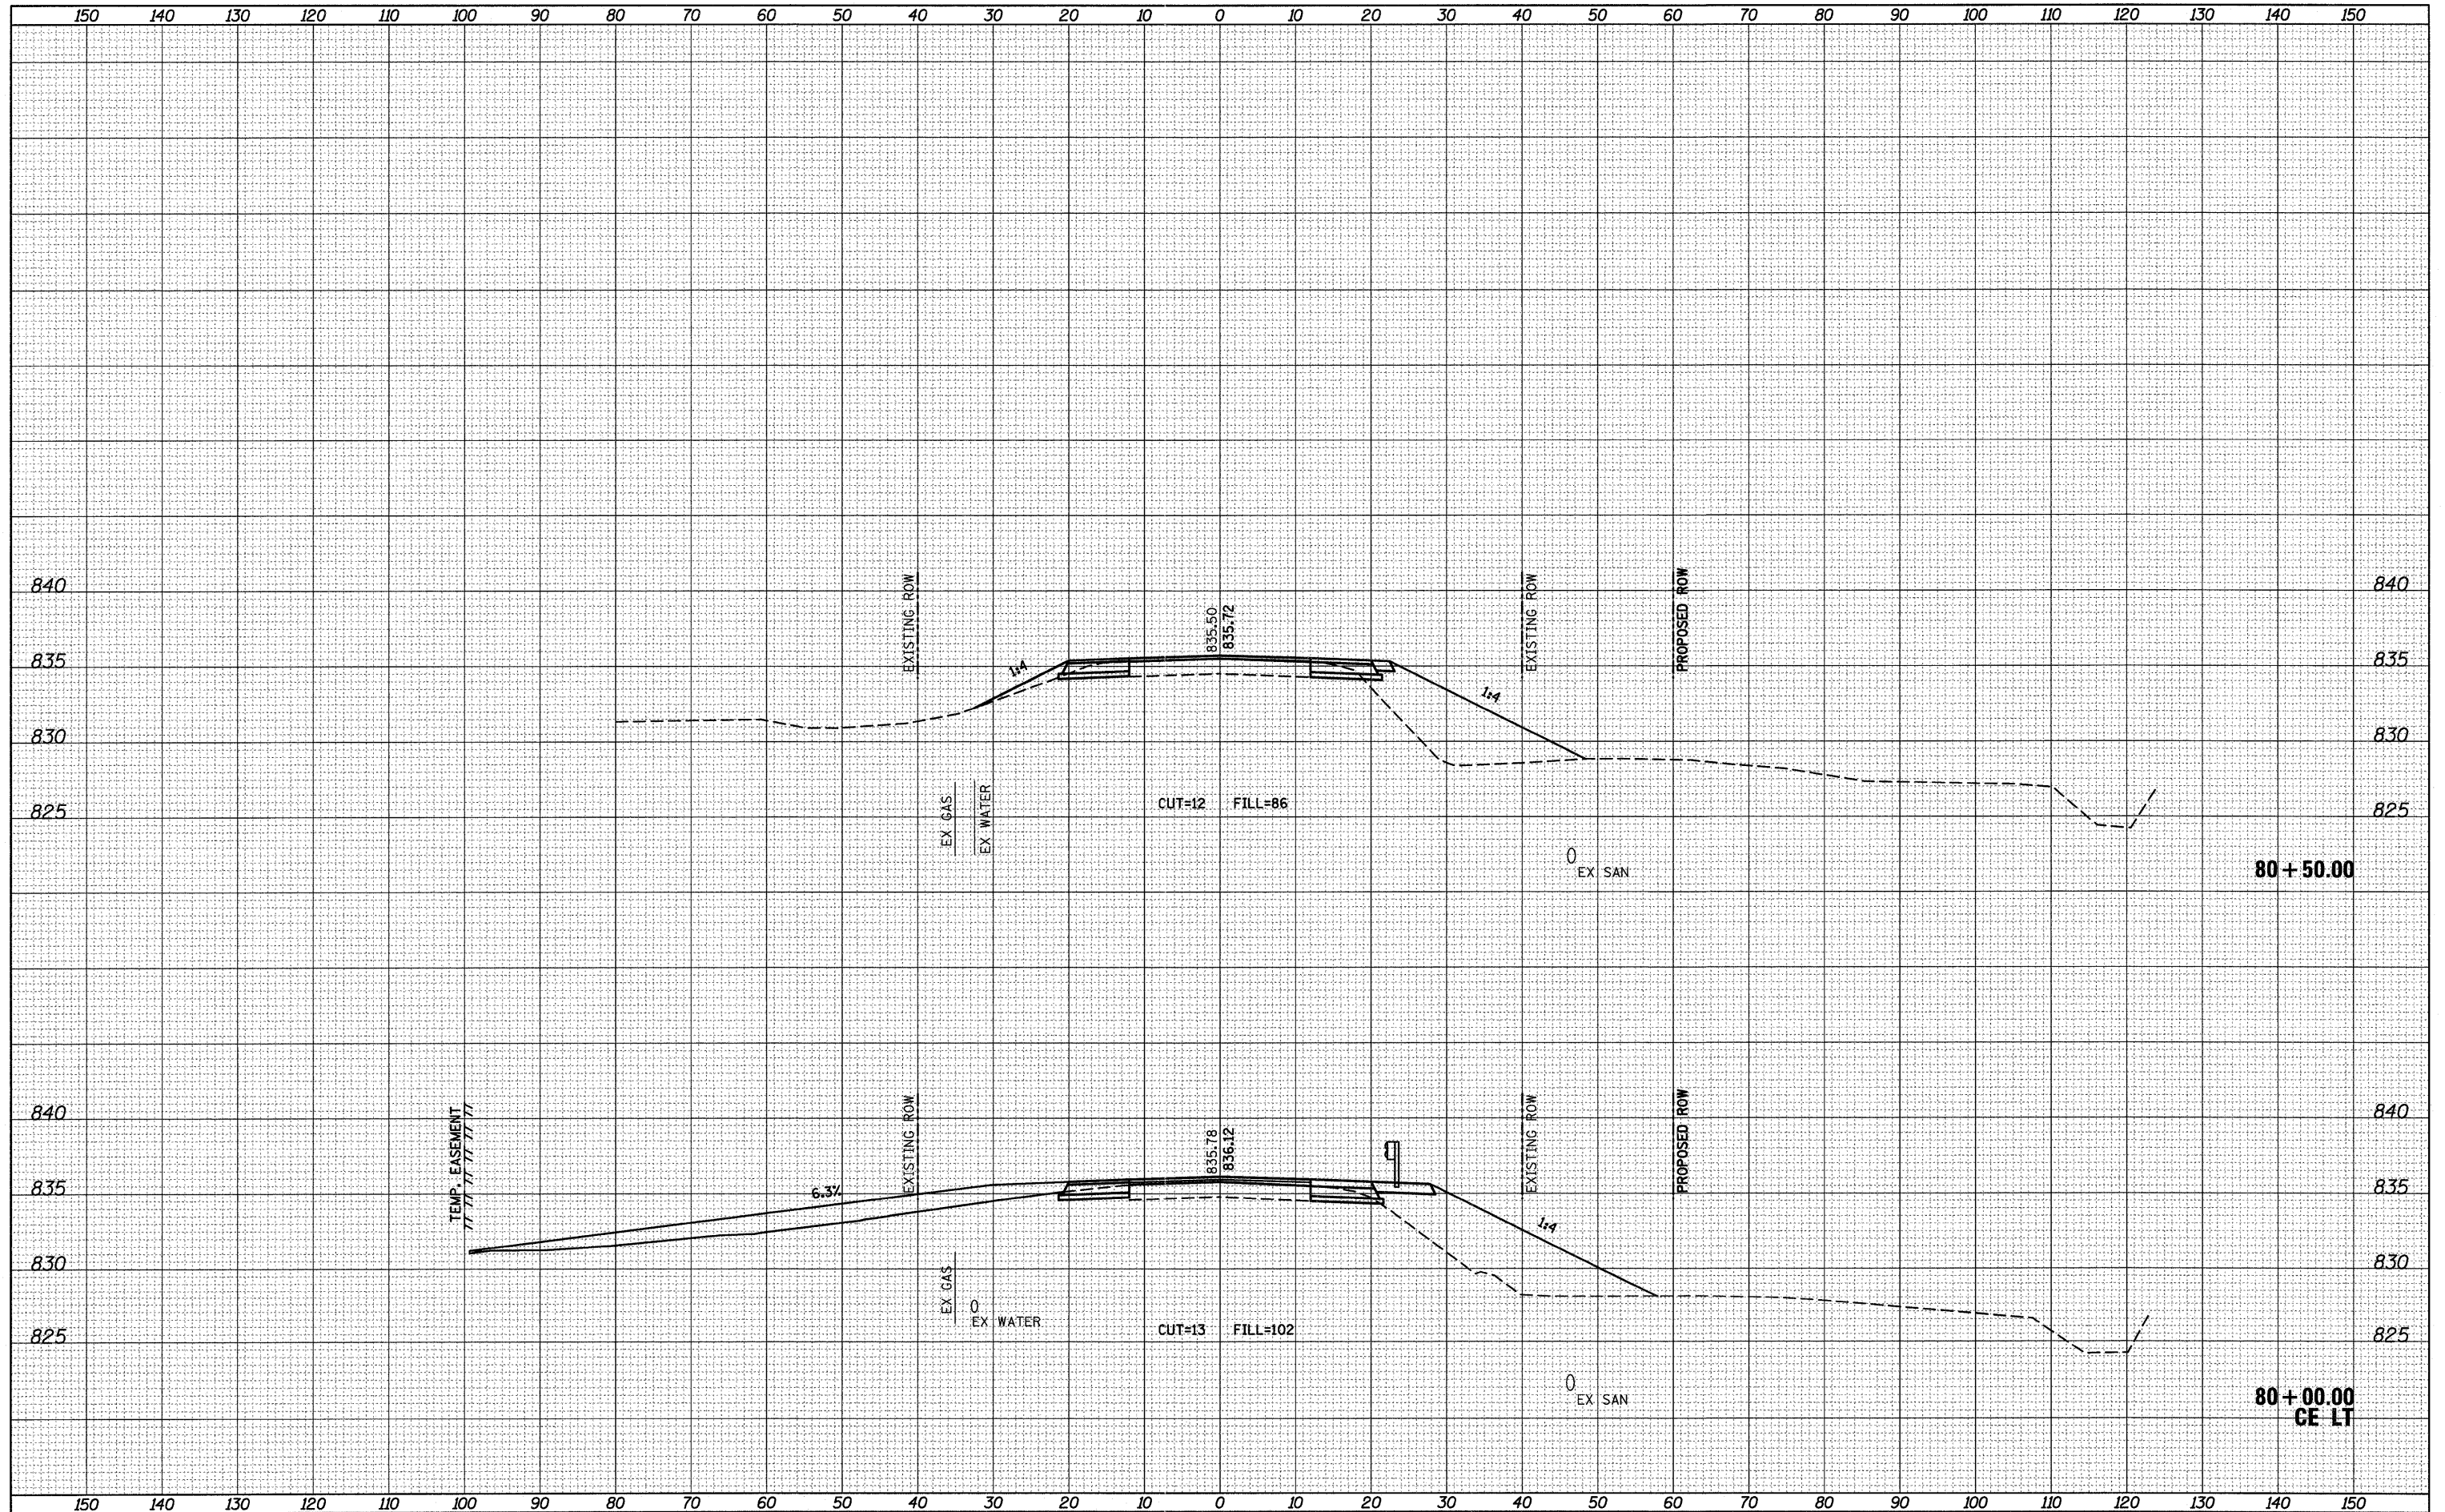

FILE NAME = xsst00.dgn

USER NAME = randy
 PLOT TIME = 11:43:54 AM
 PLOT SCALE = 10.0000' / IN.
 PLOT DATE = 8/17/2011

DESIGNED -
 DRAWN -
 CHECKED -
 DATE -

REVISED -
 REVISED -
 REVISED -
 REVISED -

**STATE OF ILLINOIS
 DEPARTMENT OF TRANSPORTATION**

CROSS SECTIONS

SCALE: SHEET NO. 6 OF 8 SHEETS STA. 80+00.00 TO STA. 80+50.00

F.A.P. RTE. 307	SECTION 126 (B-1) BR	COUNTY DEKALB	TOTAL SHEETS 62	SHEET NO. 60
CONTRACT NO. 66987			ILLINOIS FED. AID PROJECT	