


LIMITS OF BRIDGE DECK SEALING
END TO END OF DECK

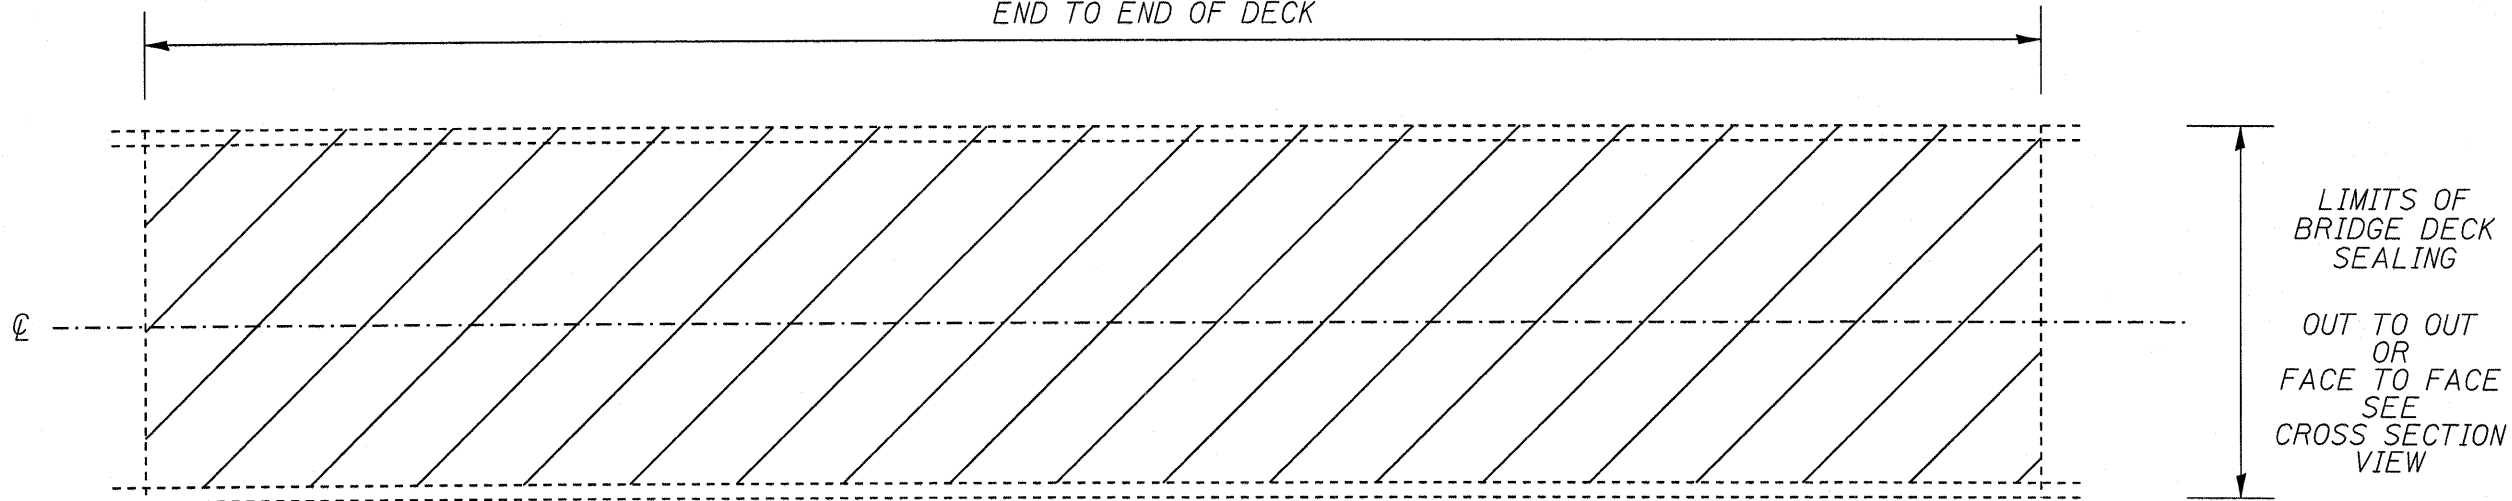


PLAN VIEW


NOTE: BRIDGE APPROACH PAVEMENT SHALL NOT BE SEALED

EXISTING PAVEMENT MARKINGS SHALL BE TEMPORARILY COVERED, PRIOR TO APPLICATION OF THE DECK SURFACE TREATMENT, TO PREVENT THE MATERIAL FROM BEING APPLIED TO THE MARKINGS. THE TEMPORARY COVERING SHALL BE REMOVED AFTER THE APPLICATION OF THE DECK SURFACE TREATMENT AND PRIOR TO OPENING TO TRAFFIC. COST IS INCLUDED WITH CONCRETE SEALER.


EXISTING EXPANSION JOINTS SHALL BE TEMPORARILY COVERED, PRIOR TO APPLICATION OF THE DECK SURFACE TREATMENT, TO PREVENT THE MATERIAL FROM BEING APPLIED TO THE JOINTS. THE TEMPORARY COVERING SHALL BE REMOVED AFTER THE APPLICATION OF THE DECK SURFACE TREATMENT AND PRIOR TO OPENING TO TRAFFIC. COST IS INCLUDED WITH CONCRETE SEALER.

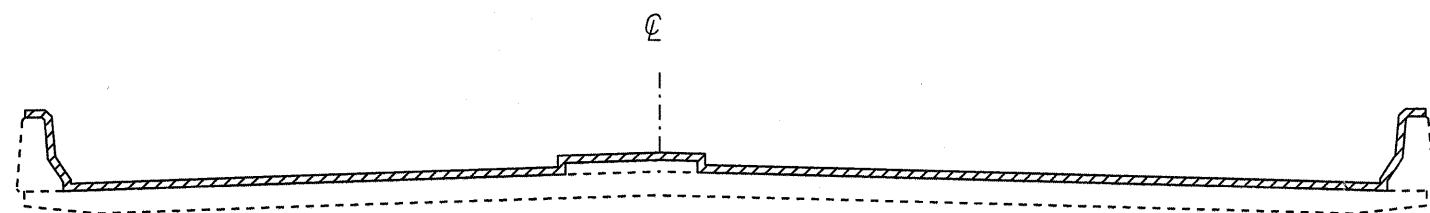


SECTION WITH
PARAPET AND MEDIAN

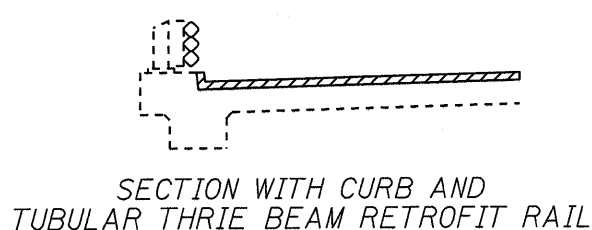


SECTION WITH CURB AND
TUBULAR THRIE BEAM RETROFIT RAIL

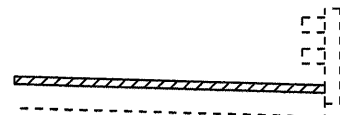


SECTION WITH
BRIDGE RAIL

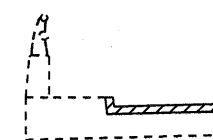


CONCRETE AND
ALUMINUM RAILING

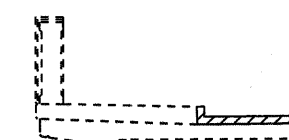

CONCRETE
BRIDGE RAILING

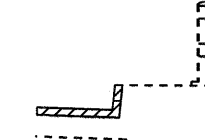

BRIDGE RAIL

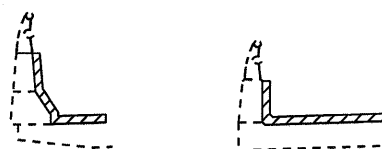

SECTION WITH CONCRETE
AND ALUMINUM RAILING

VARIOUS SECTIONS WITH SIDEWALK AND/OR CONCRETE CURB

 AREA TO BE SEALED

NOT TO SCALE

FILE NAME =	USER NAME = verdnem1	DESIGNED -	REVISED -	STATE OF ILLINOIS DEPARTMENT OF TRANSPORTATION	BRIDGE AND PARAPET SEALING DETAILS				F.A. RTE.	SECTION	COUNTY	TOTAL SHEETS	SHEET NO.
cd:\pwork\pwork\verdnem1\0366841-sheets.dgn		DRAWN -	REVISED -		SCALE:	SHEET NO.	OF	SHEETS	STA.	TO STA.	VARIOUS	11	11
	PLOT SCALE = 50.0000' / 1in.	CHECKED -	REVISED -						*03 BRIDGE DECK SEALING 2012		CONTRACT NO. 66841		
	PLOT DATE = 8/1/2011	DATE -	REVISED -						ILLINOIS FED. AID PROJECT				