



Notes:  
 See sheet 14 of 15 for Sections B-B & C-C  
 a(E) and a<sub>1</sub>(E) bar spacings measured along  $\bar{C}$  Rdwy.

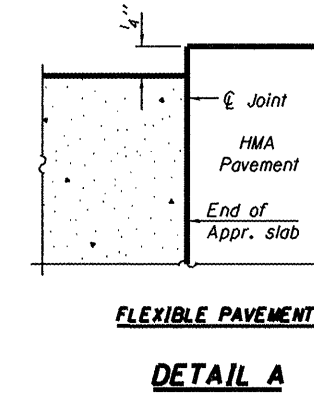

\* Till #9 b<sub>1</sub>(E) bars as required to maintain clearance.

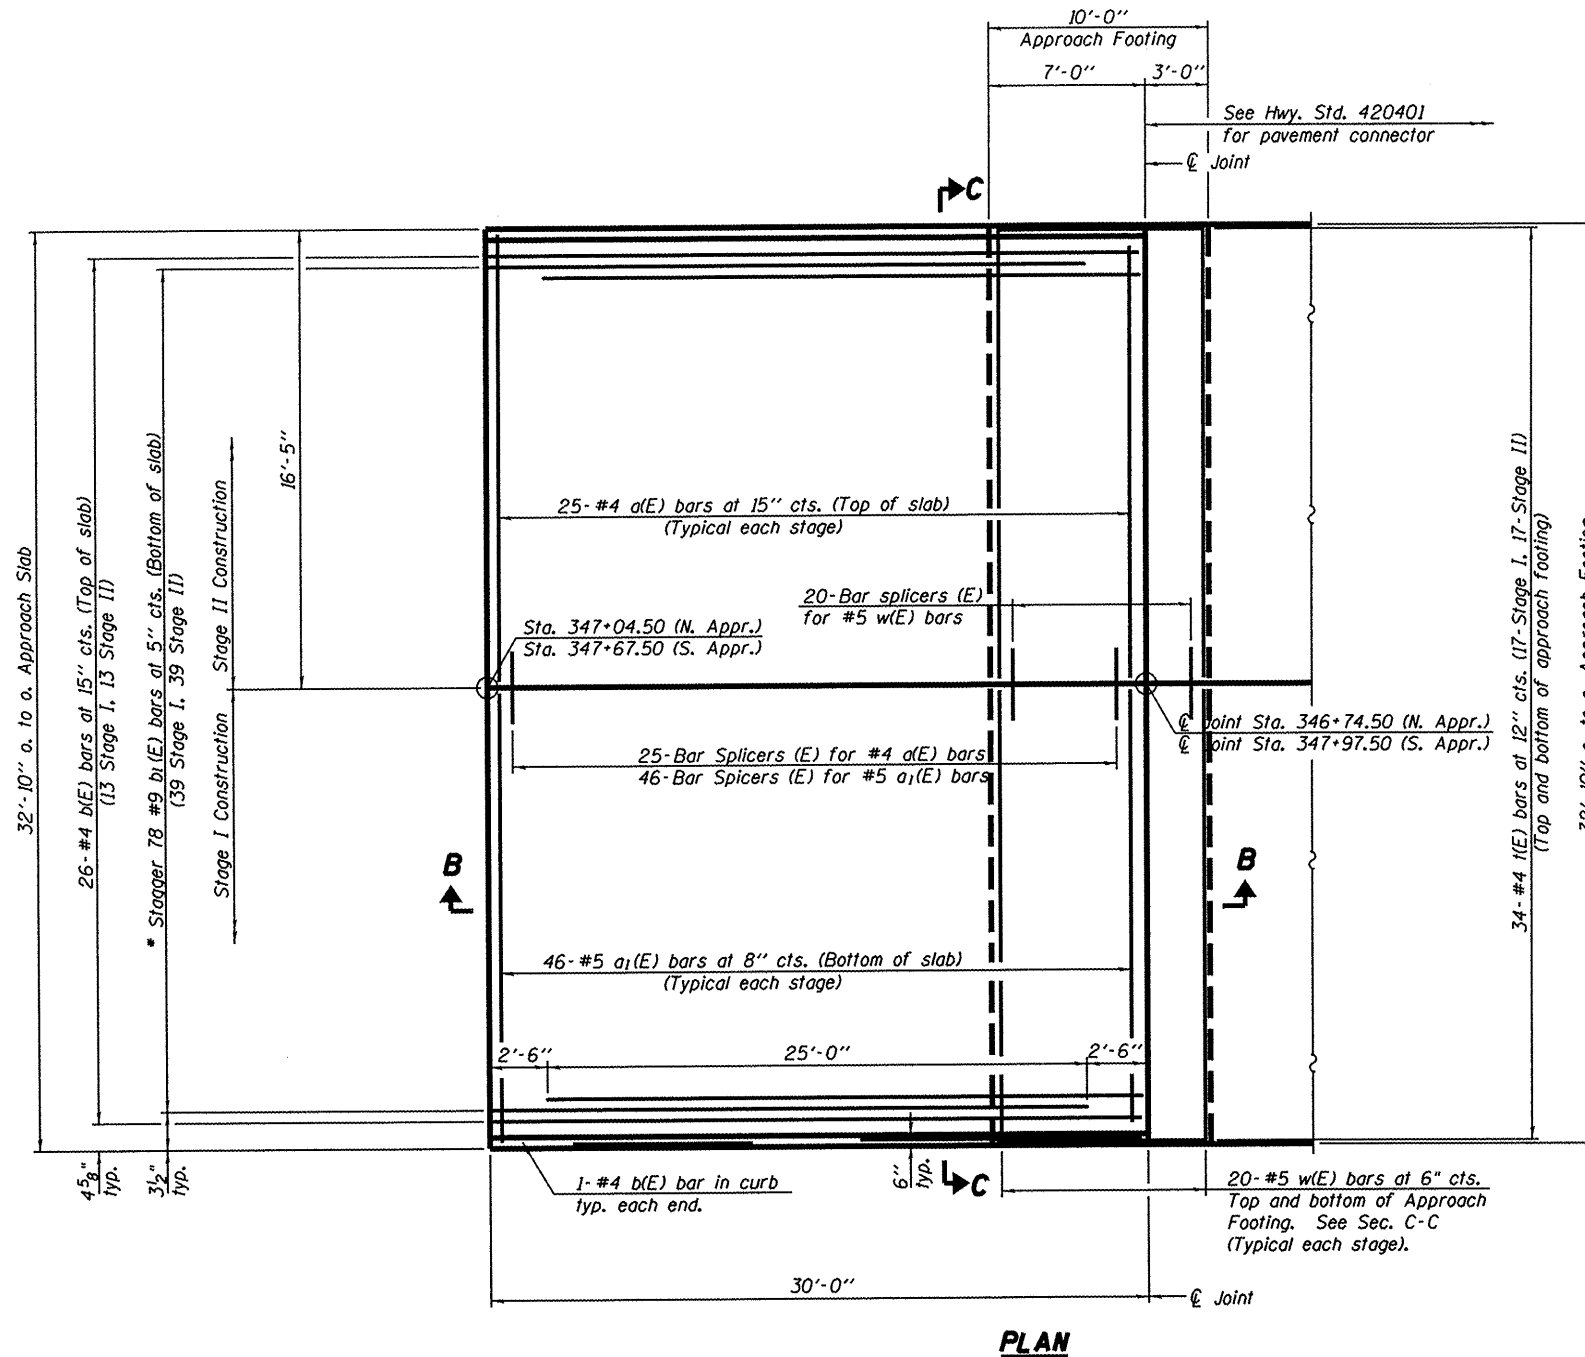

FILE NAME *	USER NAME * #USER#	DESIGNED -	REVISED -	STATE OF ILLINOIS DEPARTMENT OF TRANSPORTATION	BRIDGE APPROACH SLAB DETAILS IL 94 OVER DIXON CREEK S.N. 036-0054	F.A.P. RTE.	SECTION	COUNTY	TOTAL SHEETS	SHEET NO.	
#FILE#		DRAWN -	REVISED -			534	109B (BR2)	HENDERSON	88	53	
		CHECKED -	REVISED -			CONTRACT NO. 68083					
		DATE -	REVISED -			SCALE:	SHEET NO. 13 OF 15 SHEETS	STA. 347+36	ILLINOIS FED. AID PROJECT		